


F.A. RTE.	SECTION	COUNTY	TOTAL SHEETS	SHEET NO.
5012	02-00098-00-FP	BOONE	30	7
STA. 15+19 TO STA. 20+15				
ILLINOIS FED. AID PROJECT				

DATE	BY	REVISION

DATE	BY	REVISION

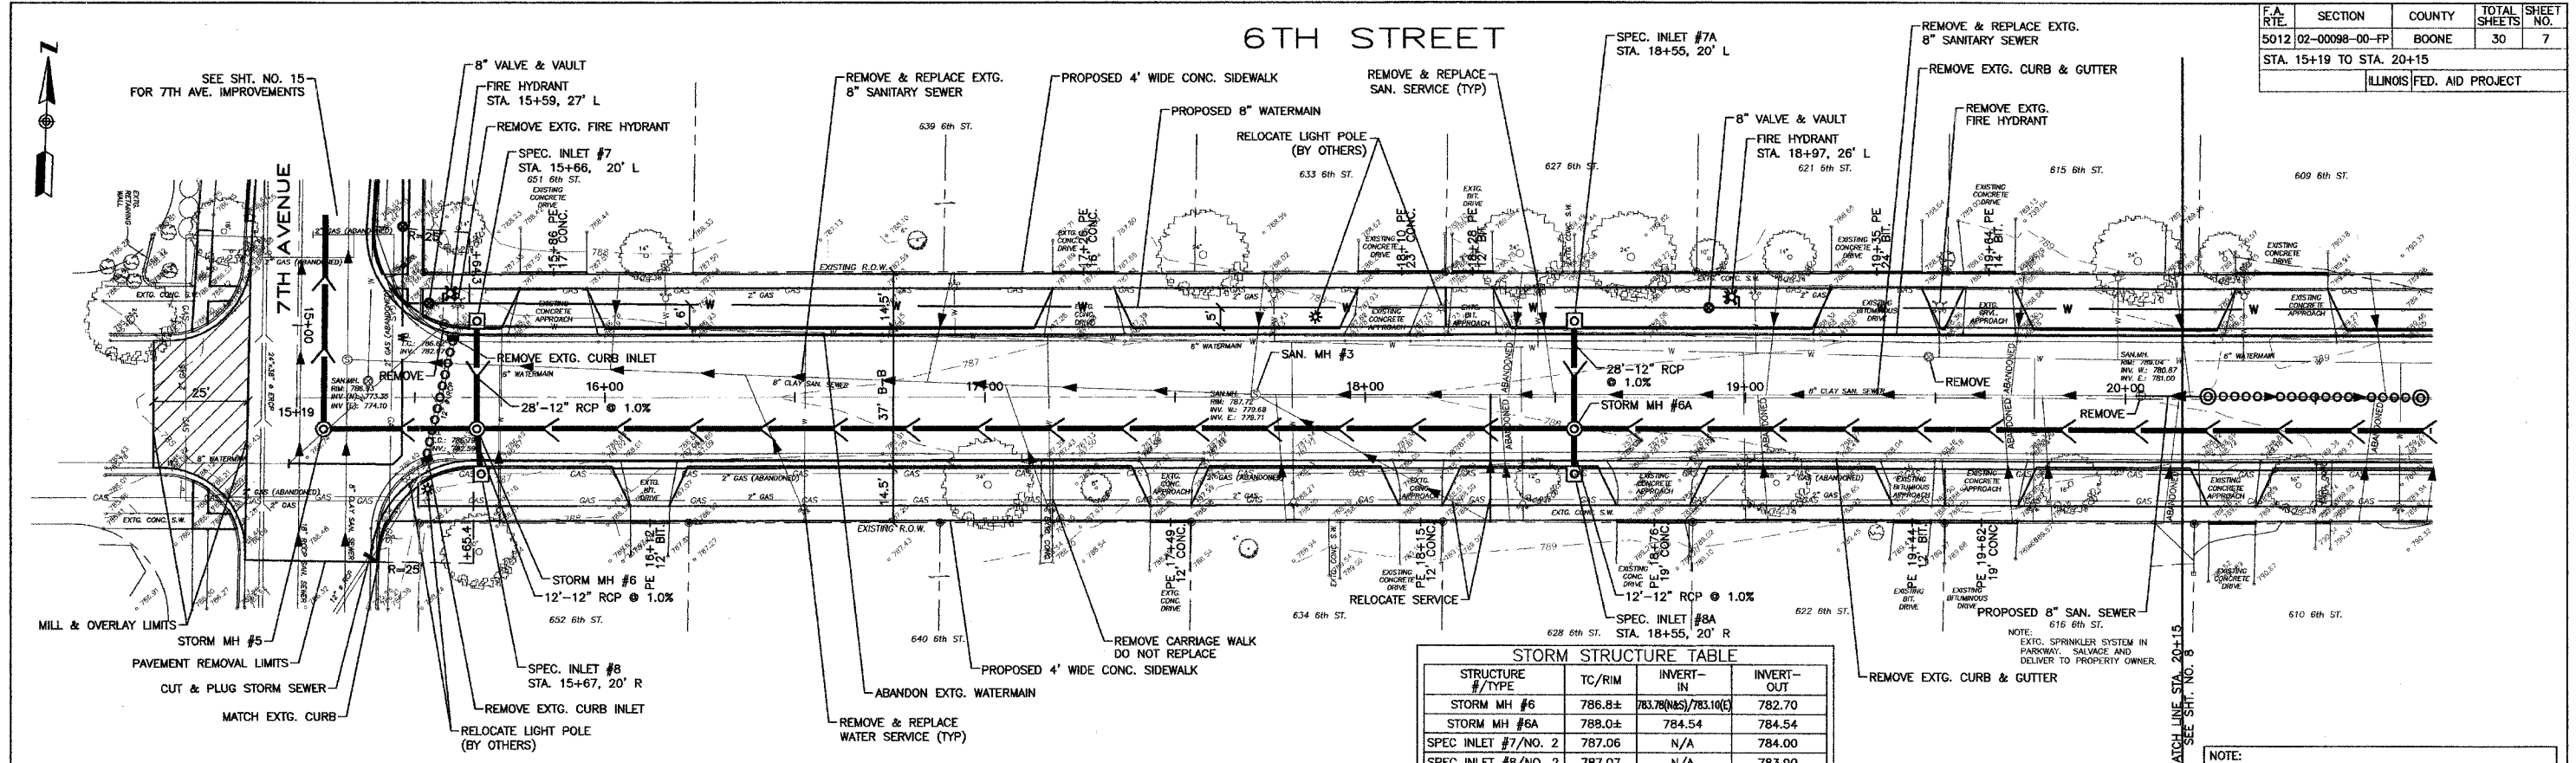


**STORM STRUCTURE TABLE**

STRUCTURE #/TYPE	TC/RIM	INVERT-IN	INVERT-OUT
STORM MH #6	786.8±	783.78(N/S)/783.10(C)	782.70
STORM MH #6A	788.0±	784.54	784.54
SPEC INLET #7/NO. 2	787.06	N/A	784.00
SPEC INLET #8/NO. 2	787.07	N/A	783.90
SPEC INLET #7A/NO. 2	788.22	N/A	784.82
SPEC INLET #8A/NO. 2	788.22	N/A	784.66

PLAN NOTES:  
1. DO NOT REPLACE ABANDONED SANITARY SERVICES.

PLAN SCALE: 1" = 20'

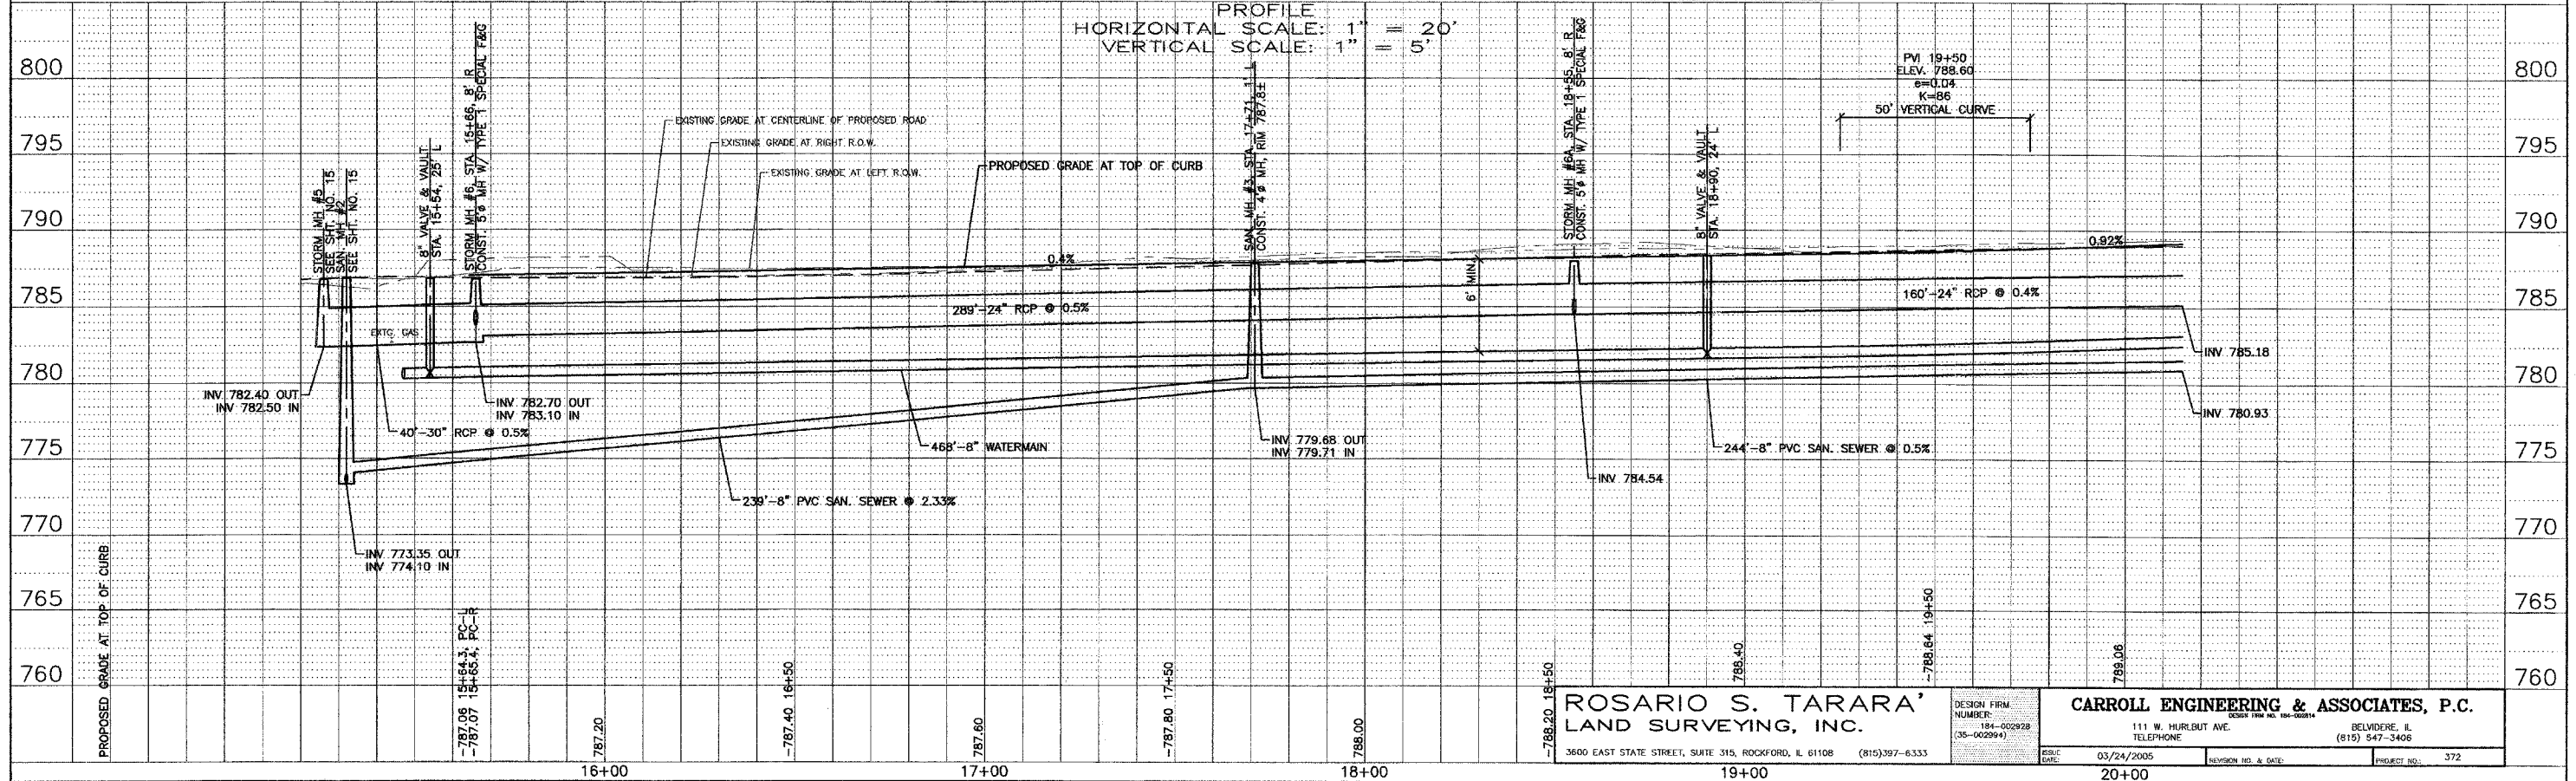

**ROSARIO S. TARARA,**  
LAND SURVEYING, INC.  
3600 EAST STATE STREET, SUITE 315, ROCKFORD, IL 61108 (815)397-6333

**CARROLL ENGINEERING & ASSOCIATES, P.C.**  
111 W. HURLBUT AVE. BELVIDERE, IL (815) 547-3406  
DESIGN FIRM NUMBER: 184-002928 (35-002994)  
DATE: 03/24/2005  
PROJECT NO.: 372