


85350

F.A. R.T.E.	SECTION	COUNTY	TOTAL SHEETS	SHEET NO.
5012	02-00098-00-FP	BOONE	30	16
STA. 101+00 TO STA. 104+14				
ILLINOIS FED. AID PROJECT				

# GARFIELD AVENUE

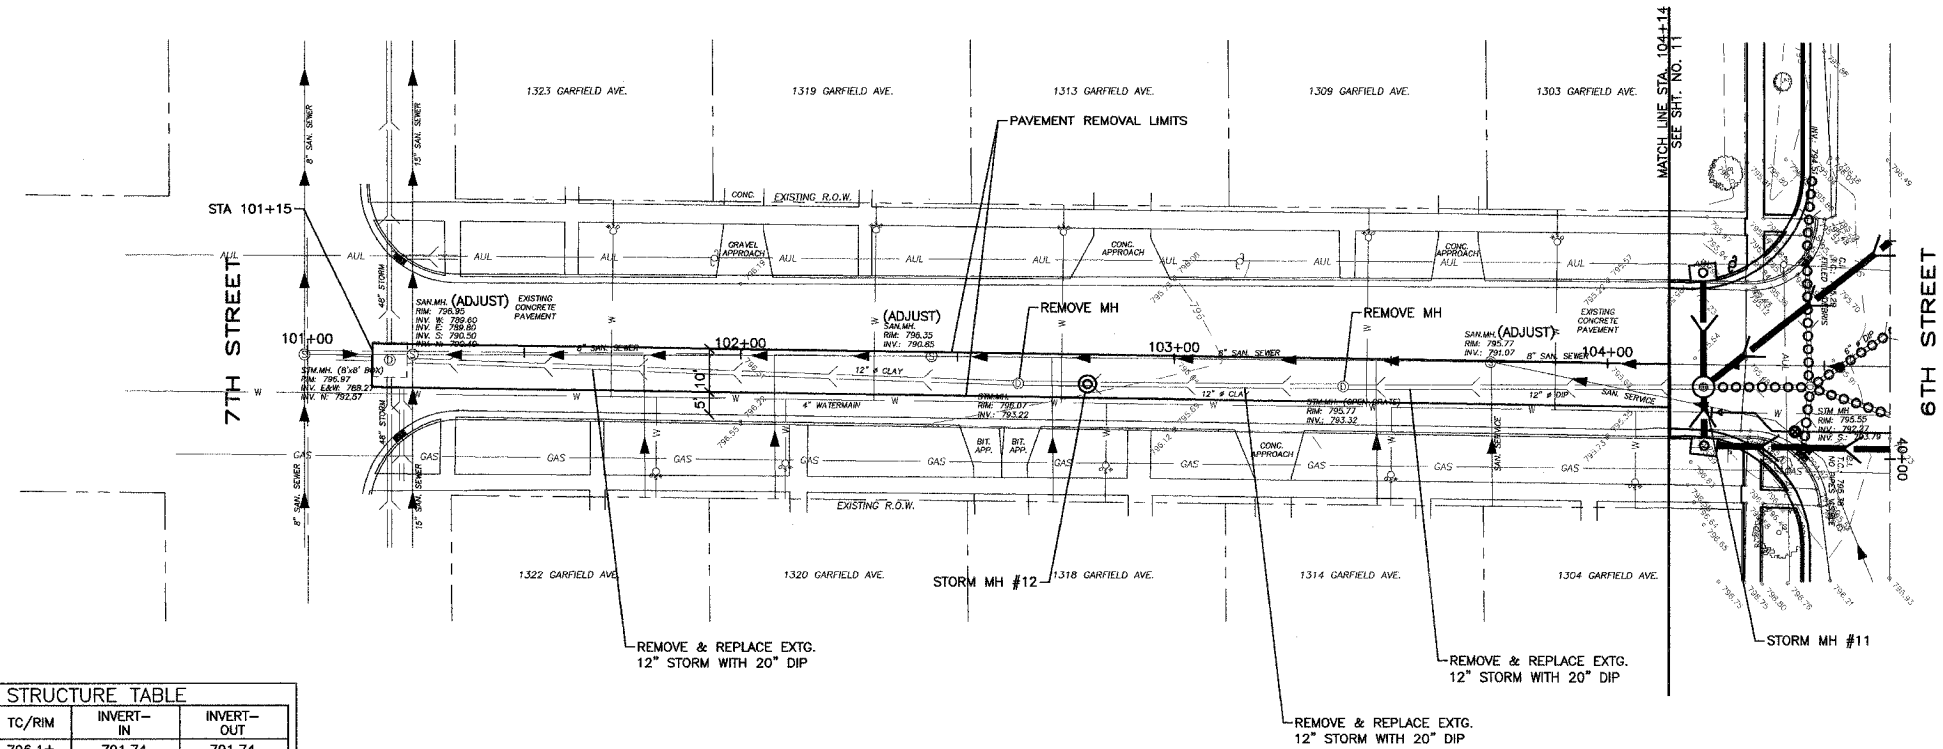


NOTE: ADJUST SANITARY SERVICES THAT CONFLICT AS SHOWN ON DETAIL DRAWINGS.

NOTE: LOCATIONS OF UNDERGROUND UTILITIES ARE TAKEN FROM RECORD INFORMATION AND ARE APPROXIMATE. CALL J.U.L.I.E. AT 1-800-892-0123, BEFORE DIGGING, TO OBTAIN FIELD LOCATIONS.

STRUCTURE #/TYPE	TC/RIM	INVERT-IN	INVERT-OUT
STORM MH #12	796.1±	791.74	791.74

PLAN SCALE: 1" = 20'  
 PROFILE HORIZONTAL SCALE: 1" = 20'  
 VERTICAL SCALE: 1" = 5'

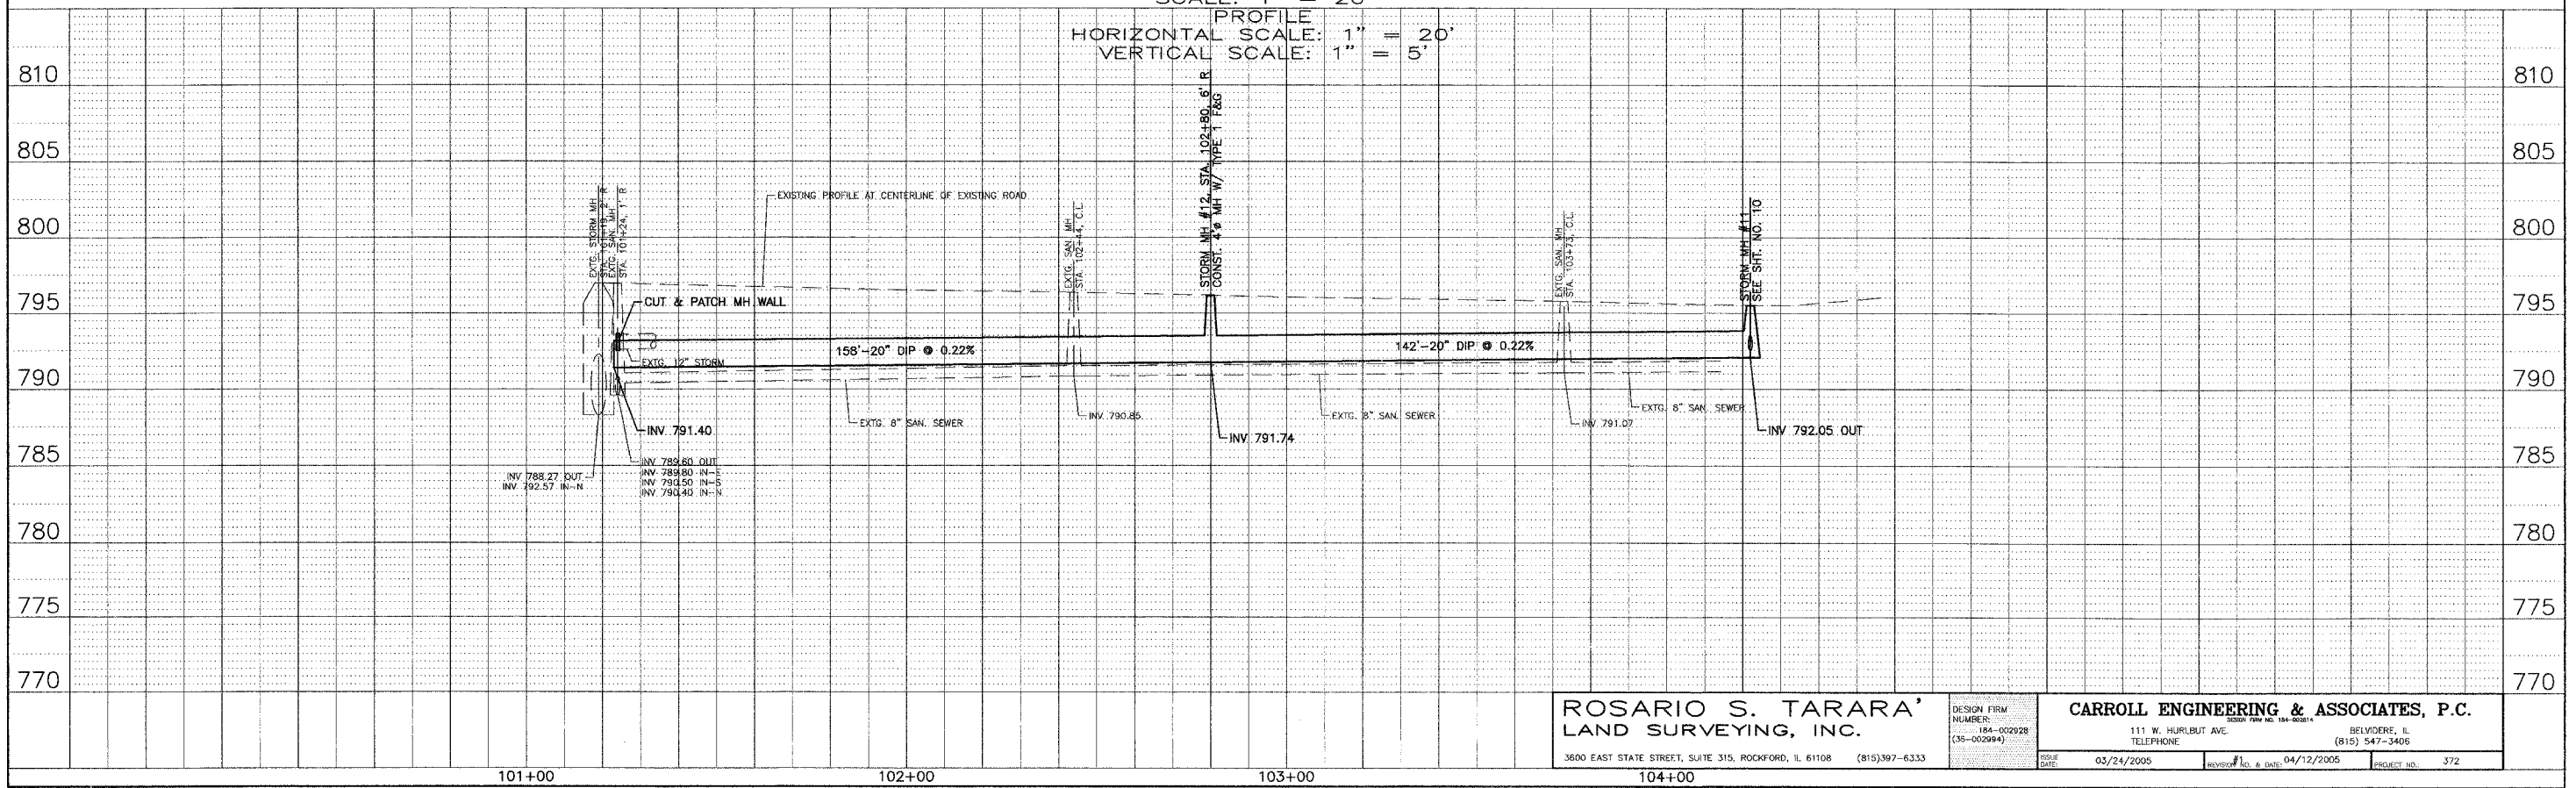

**ROSARIO S. TARARA**  
 LAND SURVEYING, INC.  
 3600 EAST STATE STREET, SUITE 315, ROCKFORD, IL 61108 (815) 397-6333

**CARROLL ENGINEERING & ASSOCIATES, P.C.**  
 111 W. HURLBUT AVE. BELVIDERE, IL (815) 547-3406  
 DESIGN FIRM NUMBER: 184-002928 (35-002994)  
 ISSUE DATE: 03/24/2005  
 REVISION #1: 04/12/2005  
 PROJECT NO.: 372

PLAN	DATE
REVISION	BY
PLOTTED	AT
CHECKED	BY
BY	DATE
NO. OF WAYS CHECKED	
CADD FILE NAME	

PROFILE	DATE
REVISION	BY
PLOTTED	AT
CHECKED	BY
BY	DATE
STRUCTURE NOTATION	