


F.A.U. RTE.	SECTION	COUNTY	TOTAL SHEETS	SHEET NO.
5012	02-00088-00-FP	BOONE	30	17

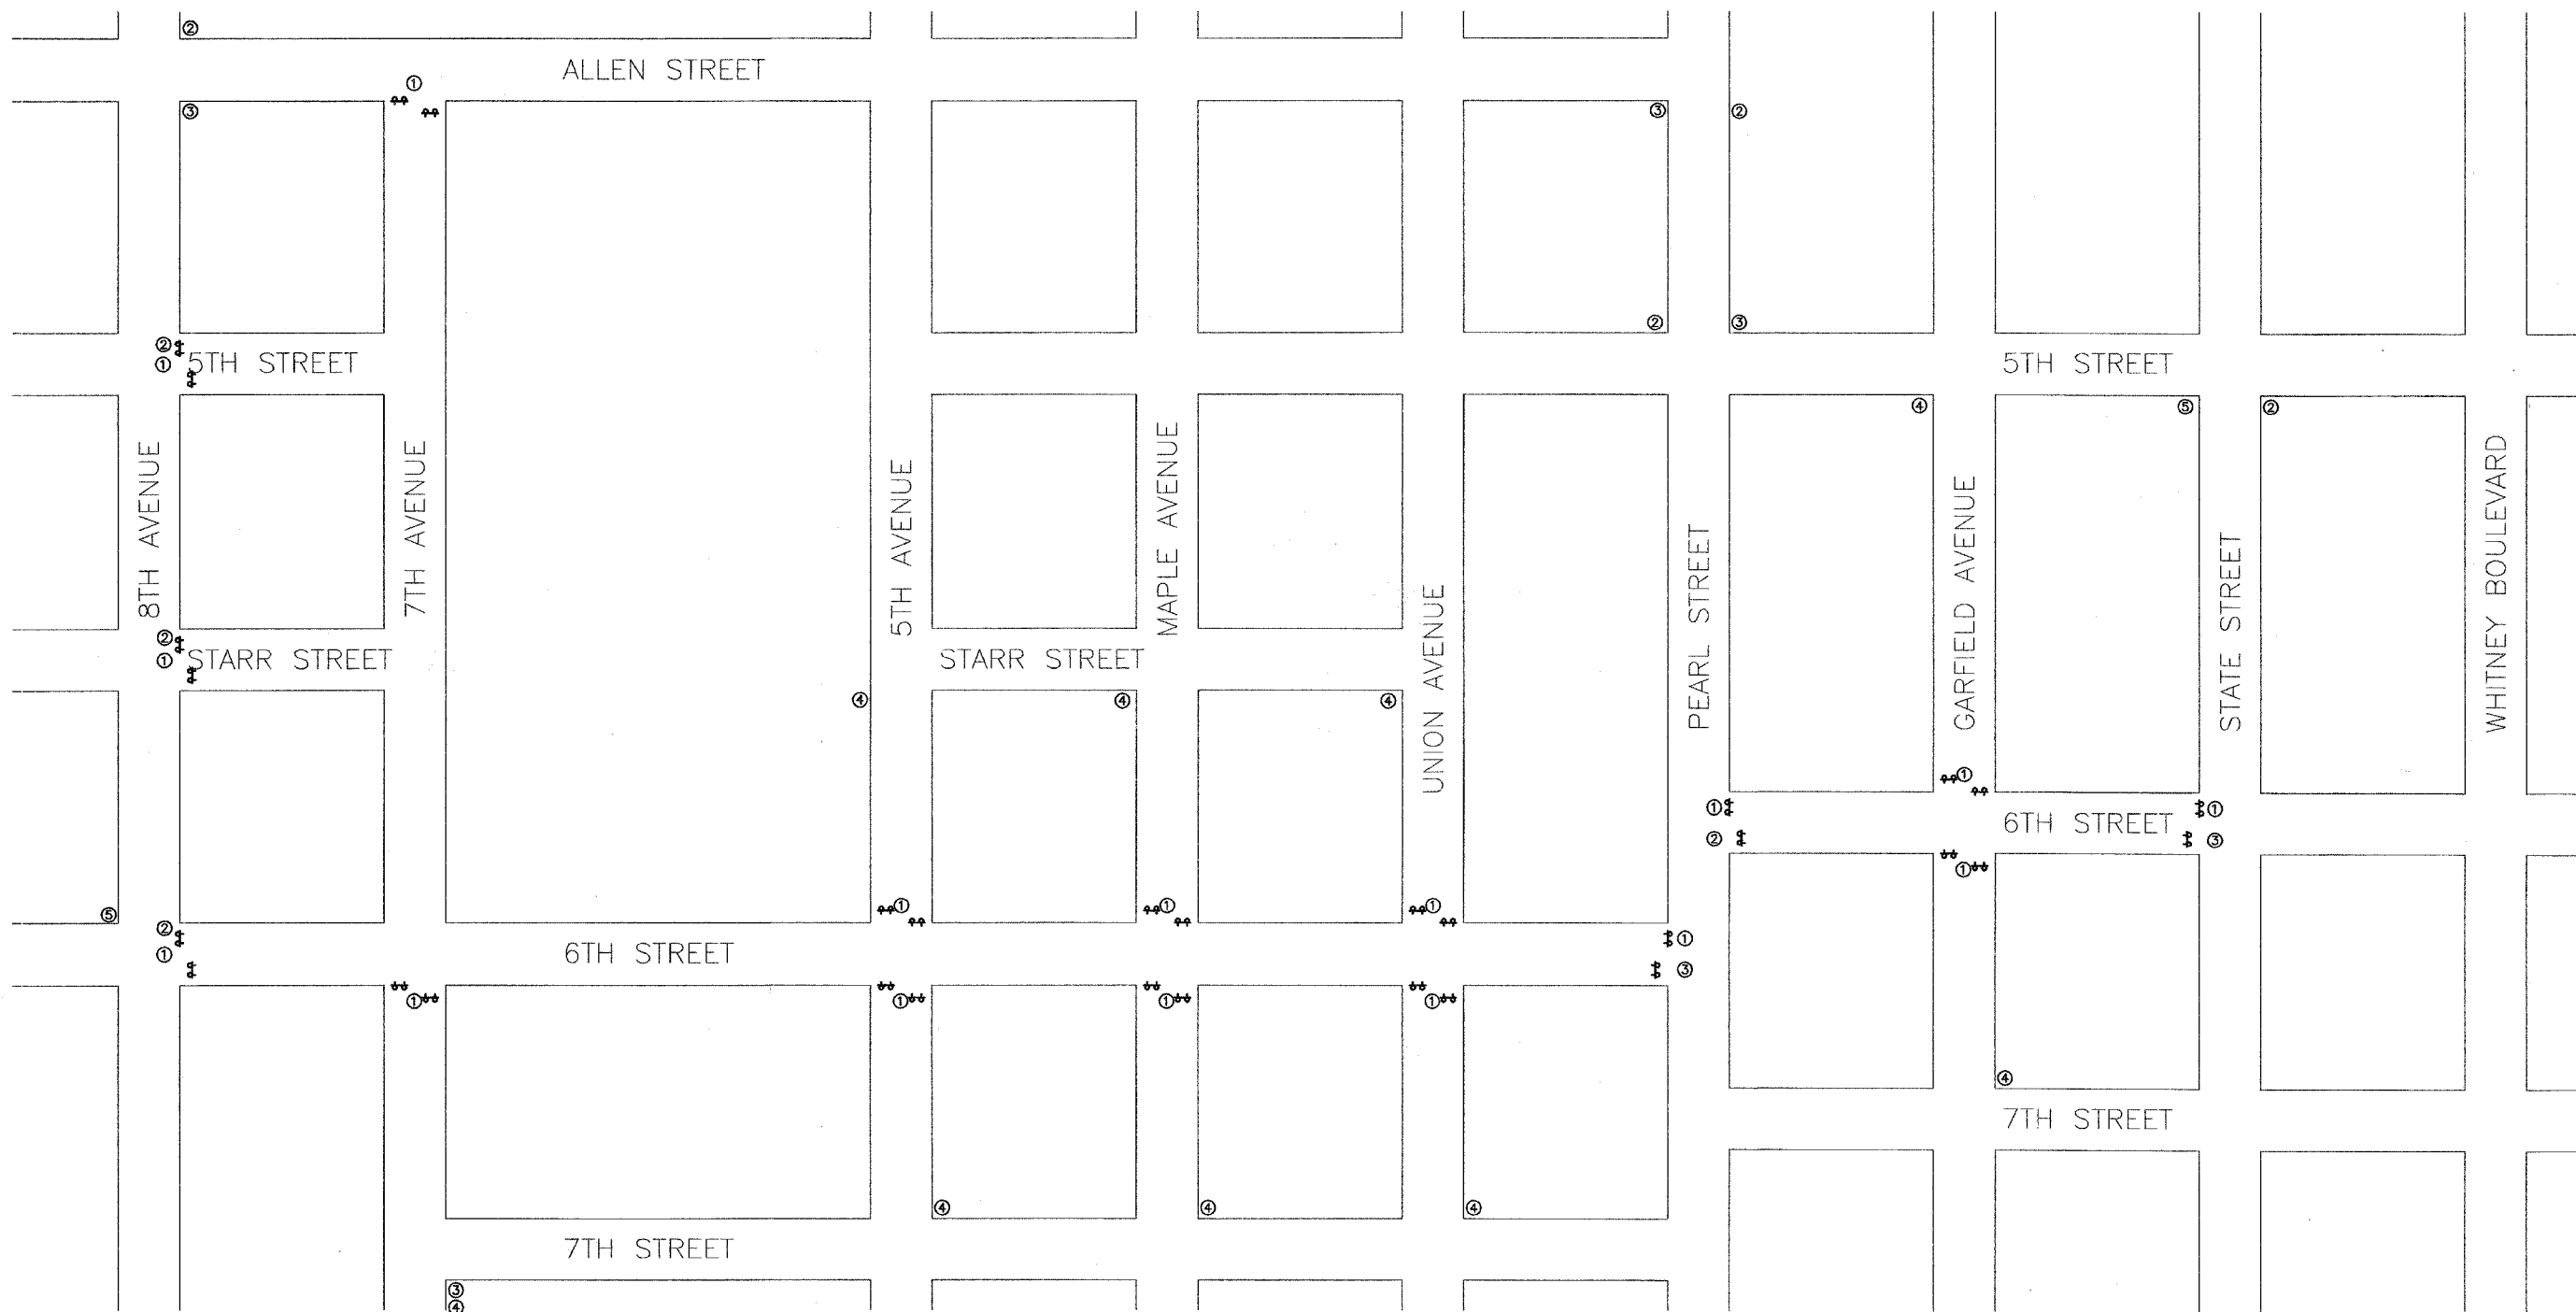

**GENERAL TRAFFIC CONTROL NOTES**

1. THIS PLAN REPRESENTS THE MINIMUM WORK REQUIRED FOR THIS PROJECT. CONTRACTOR SHALL PROVIDE ADEQUATE TRAFFIC CONTROL IN ACCORDANCE WITH THE SPECIAL PROVISIONS AND STANDARD SPECIFICATIONS SECTION 701.

- ↔ TYPE I OR TYPE II BARRICADE
- ⊥ SIGN ON PORTABLE OR PERMANENT SUPPORT
- ⇄ TYPE III BARRICADE
- DRUM OR BARRICADE
- ➡ ARROW BOARD
- ══ EXIST. PVMT. MARKING
- ➡ TRAFFIC FLOW ARROW

- SIGN LEGEND**
- ① "ROAD CLOSED TO THRU TRAFFIC"
  - ② "DETOUR", LEFT ARROW
  - ③ "DETOUR", RIGHT ARROW
  - ④ "ROAD CLOSED AHEAD"
  - ⑤ END DETOUR

## TRAFFIC CONTROL PLAN

<b>ROSARIO S. TARARA</b> LAND SURVEYING, INC.		DESIGN FIRM NUMBER: 184-002928 (35-002994)
3600 EAST STATE STREET, SUITE 315, ROCKFORD, IL 61108 (815)397-6333		
<b>CARROLL ENGINEERING &amp; ASSOCIATES, P.C.</b>		
111 W. HURLBUT AVE. TELEPHONE	BELVIDERE, IL (815) 547-3406	
ISSUE DATE: 03/24/2005	REVISION NO. & DATE:	PROJECT NO.: 372