


F.A.U. RTE.	SECTION	COUNTY	TOTAL SHEETS	SHEET NO.
5100	04-00526-00-BR	WINNEBAGO	17	4
STA.		TO STA.		
FED. ROAD DIST. NO. 7		ILLINOIS	PROJECT BHM-5099(63)	
CONTRACT NO. 85358				

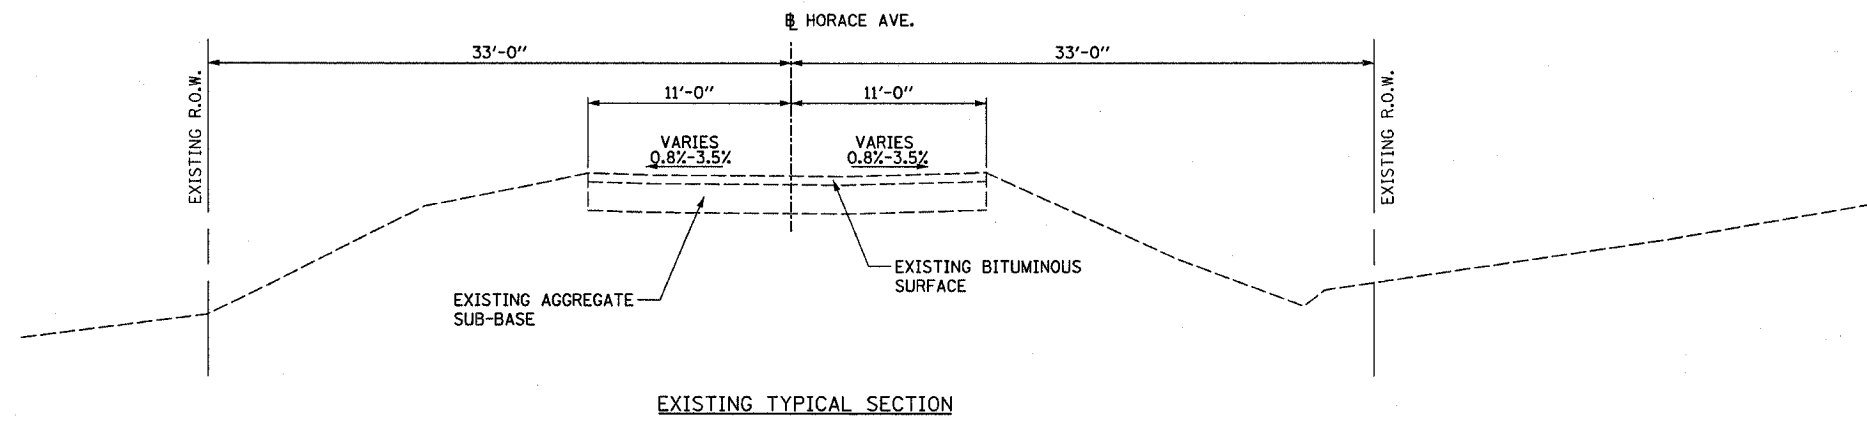

LAYOUT	RLA	02/23/05	rla
DRAWN	RLA	02/25/05	03/17/2005
REVIEWED	JDS	03/17/05	h:\24\85358\04\04\04\Civil\Sheet\AC-STYP02.dgn

REVISIONS	
NAME	DATE

ILLINOIS DEPARTMENT OF TRANSPORTATION  
 F.A.U. 5100  
 SECTION 04-00526-00-BR  
 CITY OF ROCKFORD, IL  
 HORACE AVE. OVER S. FORK KENT CREEK

**EXISTING TYPICAL SECTION**

SCALE: VERT.      DRAWN BY RLA  
 HORIZ.              CHECKED BY JDS  
 DATE 03/22/05