



BY HANSON 06/03/05

| | | | | |
|---------------------|---------------------------|--------|--------------|-----------|
| F.A. RTE. | SECTION | COUNTY | TOTAL SHEETS | SHEET NO. |
| 04-00001-00-PV | DEKALB | 43 | 14 | |
| STA. | TO STA. | | | |
| FED. ROAD DIST. NO. | ILLINOIS FED. AID PROJECT | | | |




Hanson Professional Services Inc.
© Copyright Hanson Professional Services Inc. 2005

| | | |
|----------|-----|----------|
| DATE | BY | REVISION |
| 10/03/05 | RLA | REVISED |
| 06/03/05 | RLA | REVISED |
| 06/03/05 | RLA | REVISED |
| 06/03/05 | RLA | REVISED |
| 06/03/05 | RLA | REVISED |

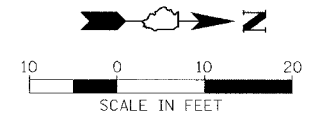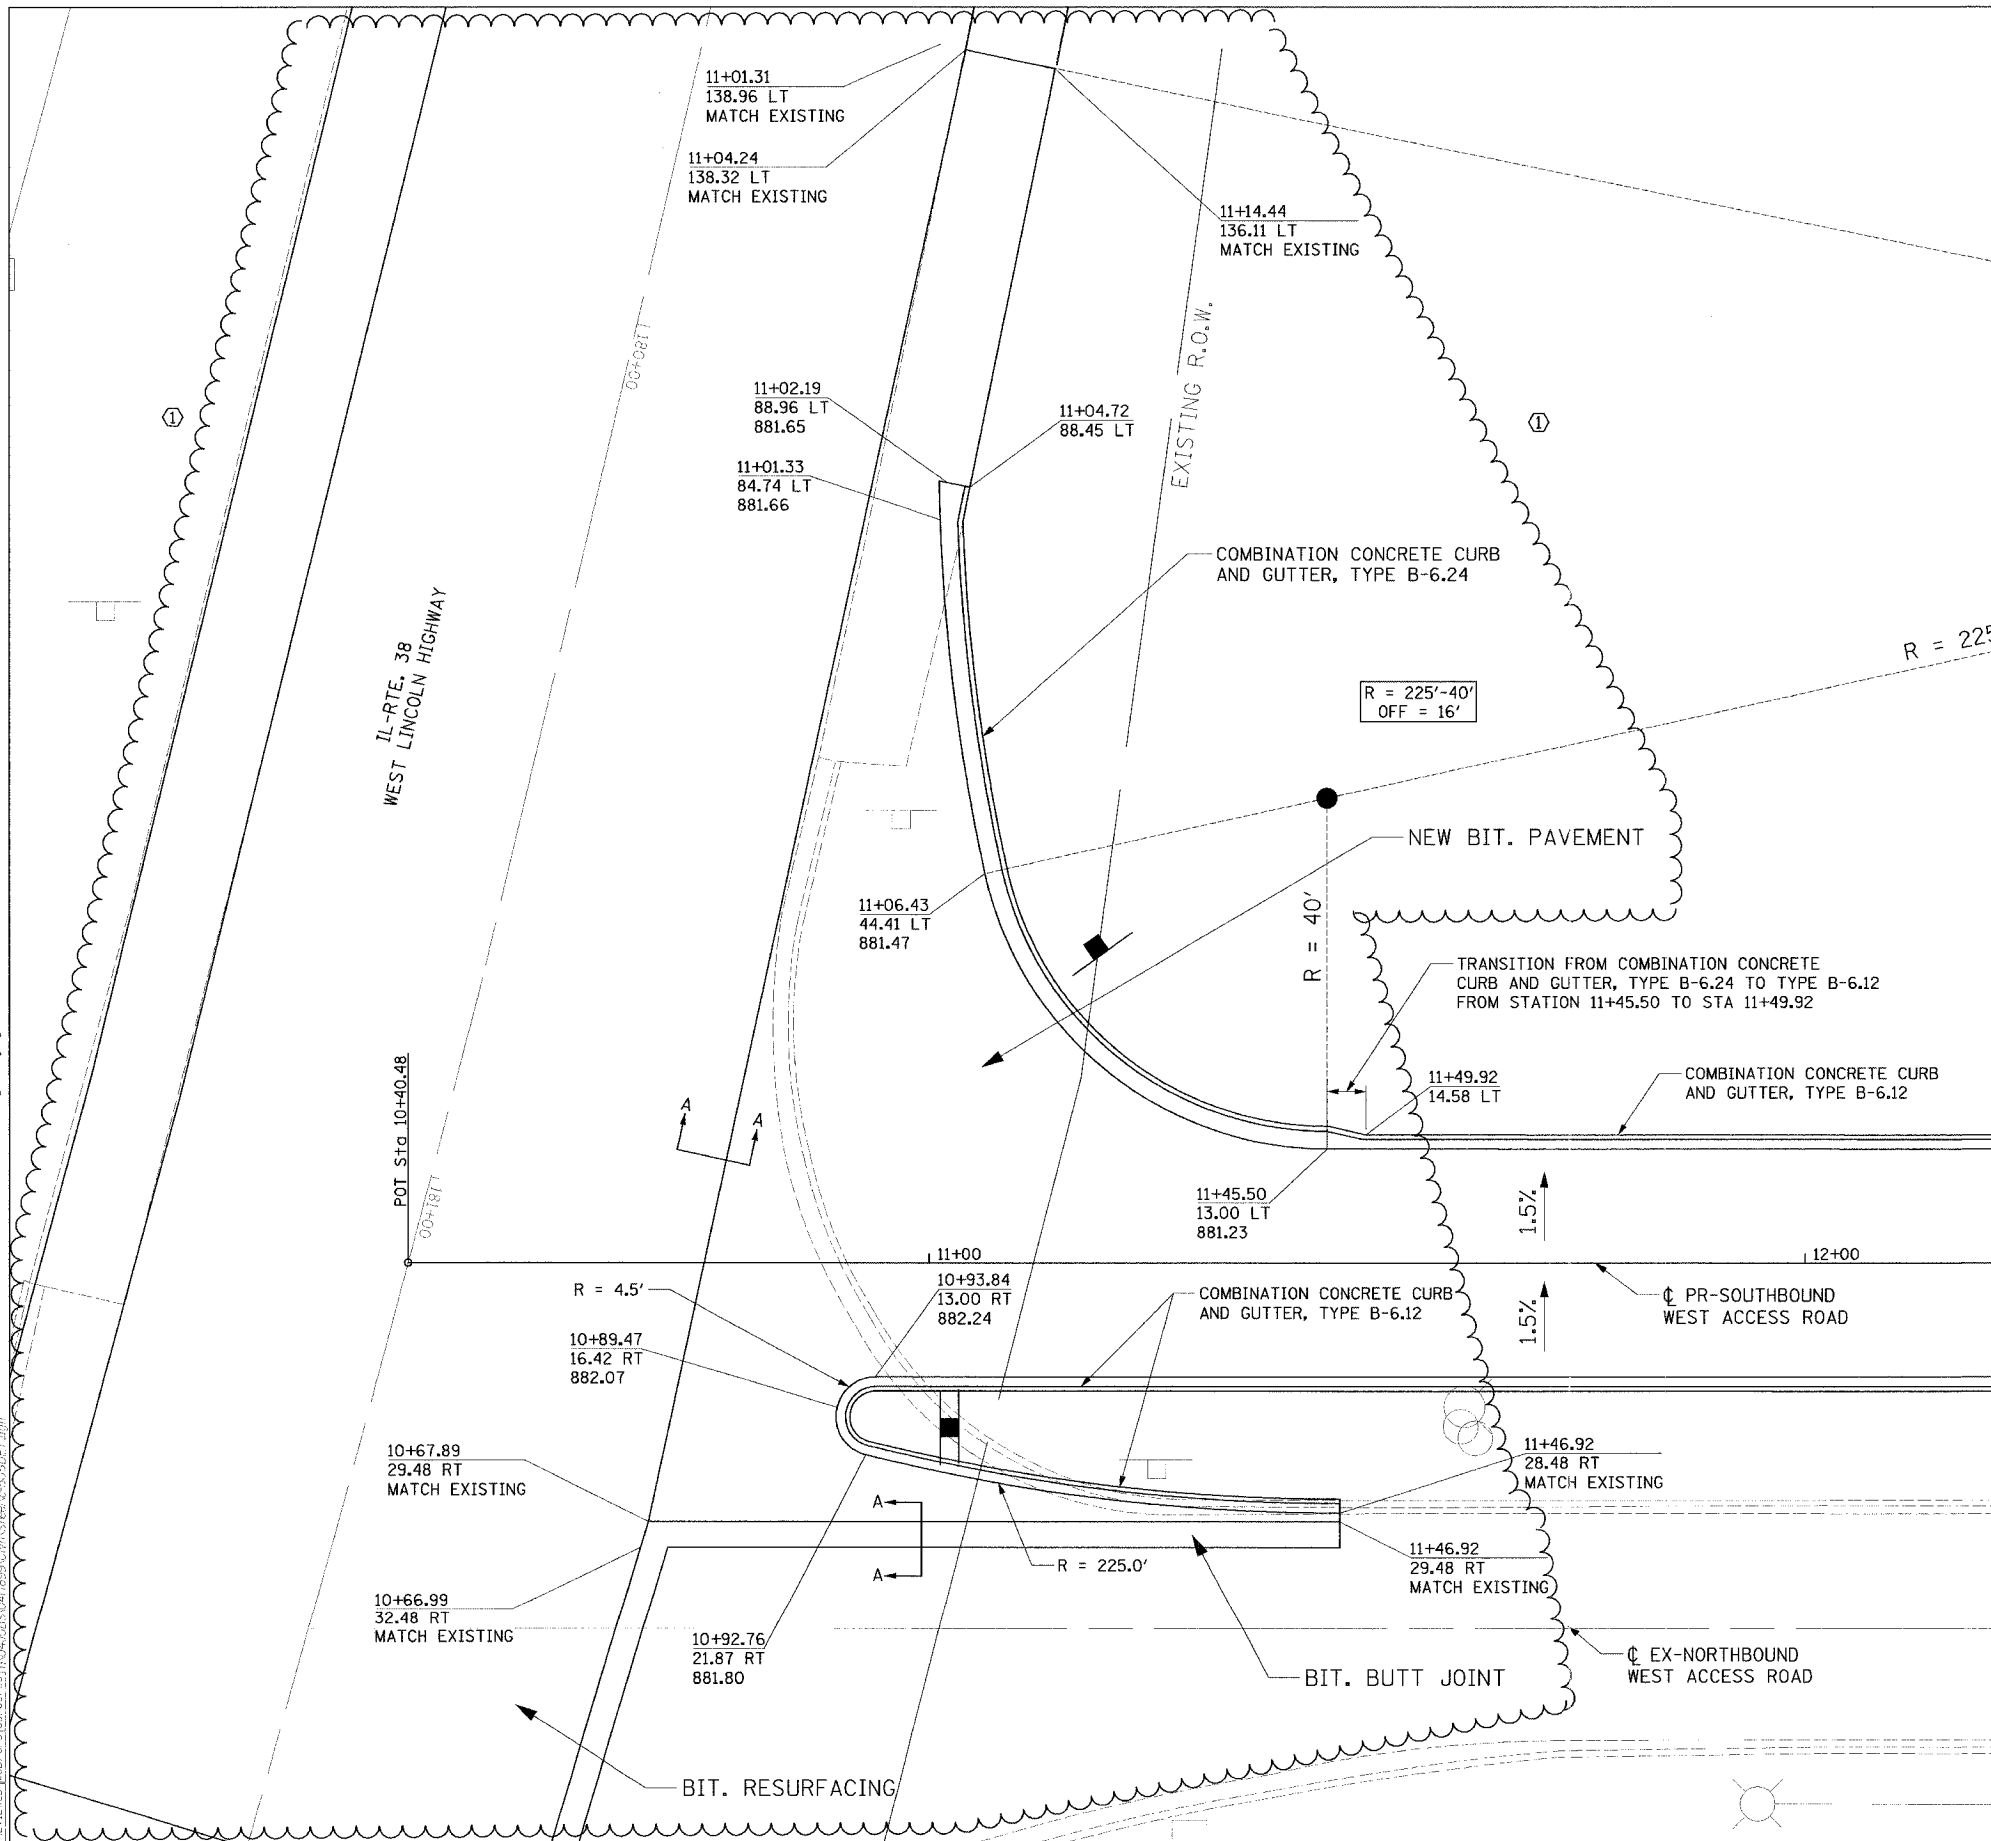

NOTE:
SEE TYPICAL SECTIONS FOR BUTT JOINT TAPER ON IL 38

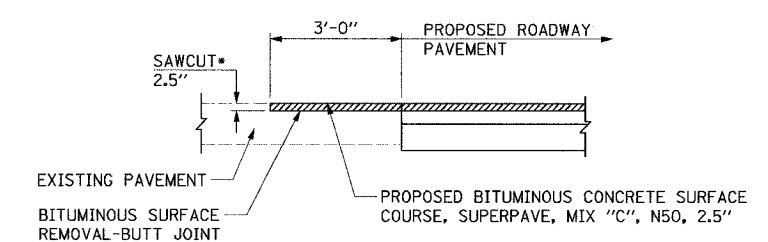

•SAWCUT TO BE INCLUDED IN COST OF BITUMINOUS SURFACE REMOVAL-BUTT JOINT.

| REVISIONS | | ILLINOIS DEPARTMENT OF TRANSPORTATION SECTION 04-00001-00-PV DEKALB COUNTY NORTHERN ILLINOIS UNIVERSITY WEST ACCESS ROAD WEST ACCESS ROAD INTERSECTION DETAILS |
|-----------|------|--|
| NAME | DATE | |
| | | VERT. SCALE: HORIZ. DATE: 06/03/05 DRAWN BY: RLA CHECKED BY: MGD |
| | | |
| | | |
| | | |
| | | |