



F.A. RTE.	SECTION	COUNTY	TOTAL SHEETS	SHEET NO.
04-0001-00-PV	DEKALB	43	7	
STA.	TO STA.			
FED. ROAD DIST. NO.	ILLINOIS	FED. AID PROJECT		

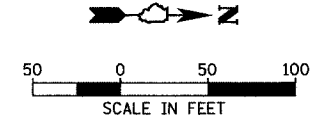

**HANSON**  
 Hanson Professional Services Inc.  
 Copyright Hanson Professional Services Inc. 2005

LAYOUT: RLA 01/03/05  
 DRAWN: RLA 03/20/05  
 REVIEWED: MGD 03/20/05  
 PROJECT: 04-0001-00-PV-0001-00-0001-0001

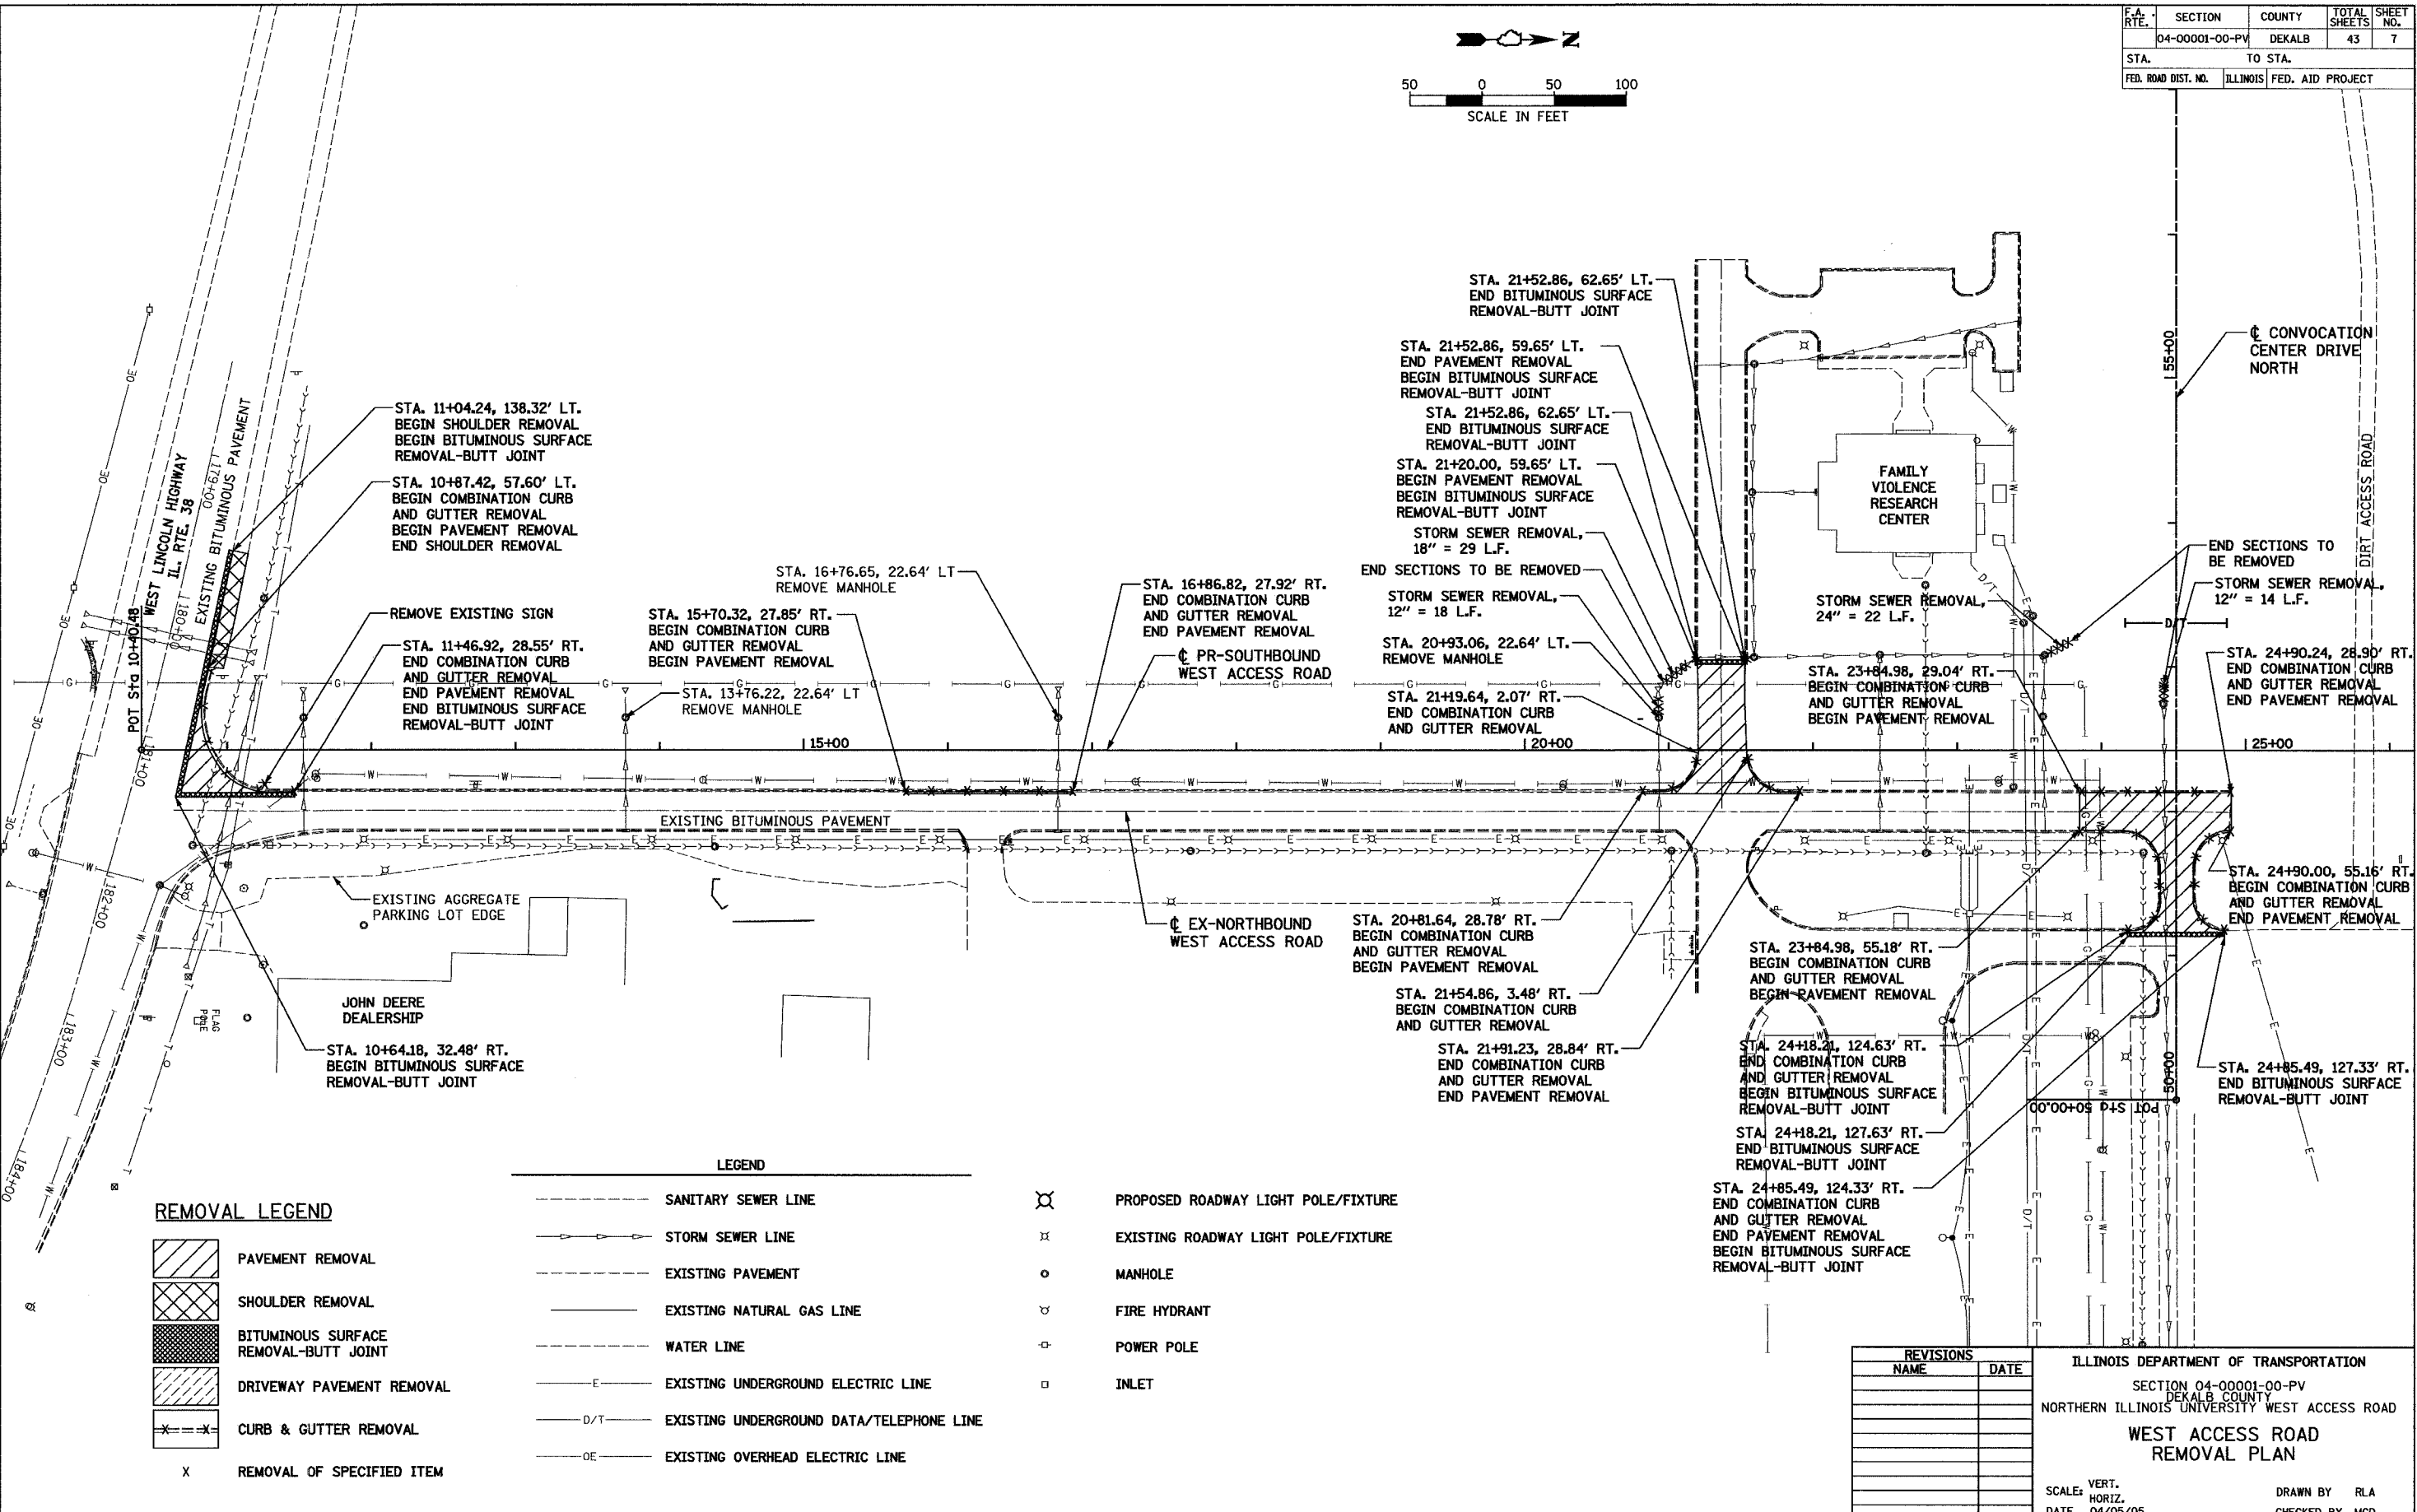

**REMOVAL LEGEND**

	PAVEMENT REMOVAL
	SHOULDER REMOVAL
	BITUMINOUS SURFACE REMOVAL-BUTT JOINT
	DRIVEWAY PAVEMENT REMOVAL
	CURB & GUTTER REMOVAL
X	REMOVAL OF SPECIFIED ITEM

**LEGEND**

	SANITARY SEWER LINE
	STORM SEWER LINE
	EXISTING PAVEMENT
	EXISTING NATURAL GAS LINE
	WATER LINE
	EXISTING UNDERGROUND ELECTRIC LINE
	EXISTING UNDERGROUND DATA/TELEPHONE LINE
	EXISTING OVERHEAD ELECTRIC LINE

	PROPOSED ROADWAY LIGHT POLE/FIXTURE
	EXISTING ROADWAY LIGHT POLE/FIXTURE
	MANHOLE
	FIRE HYDRANT
	POWER POLE
	INLET

**REVISIONS**

NAME	DATE

ILLINOIS DEPARTMENT OF TRANSPORTATION  
 SECTION 04-0001-00-PV  
 DEKALB COUNTY  
 NORTHERN ILLINOIS UNIVERSITY WEST ACCESS ROAD  
**WEST ACCESS ROAD  
 REMOVAL PLAN**

SCALE: VERT. \_\_\_\_\_  
 HORIZ. \_\_\_\_\_  
 DATE: 04/05/05

DRAWN BY: RLA  
 CHECKED BY: MGD