

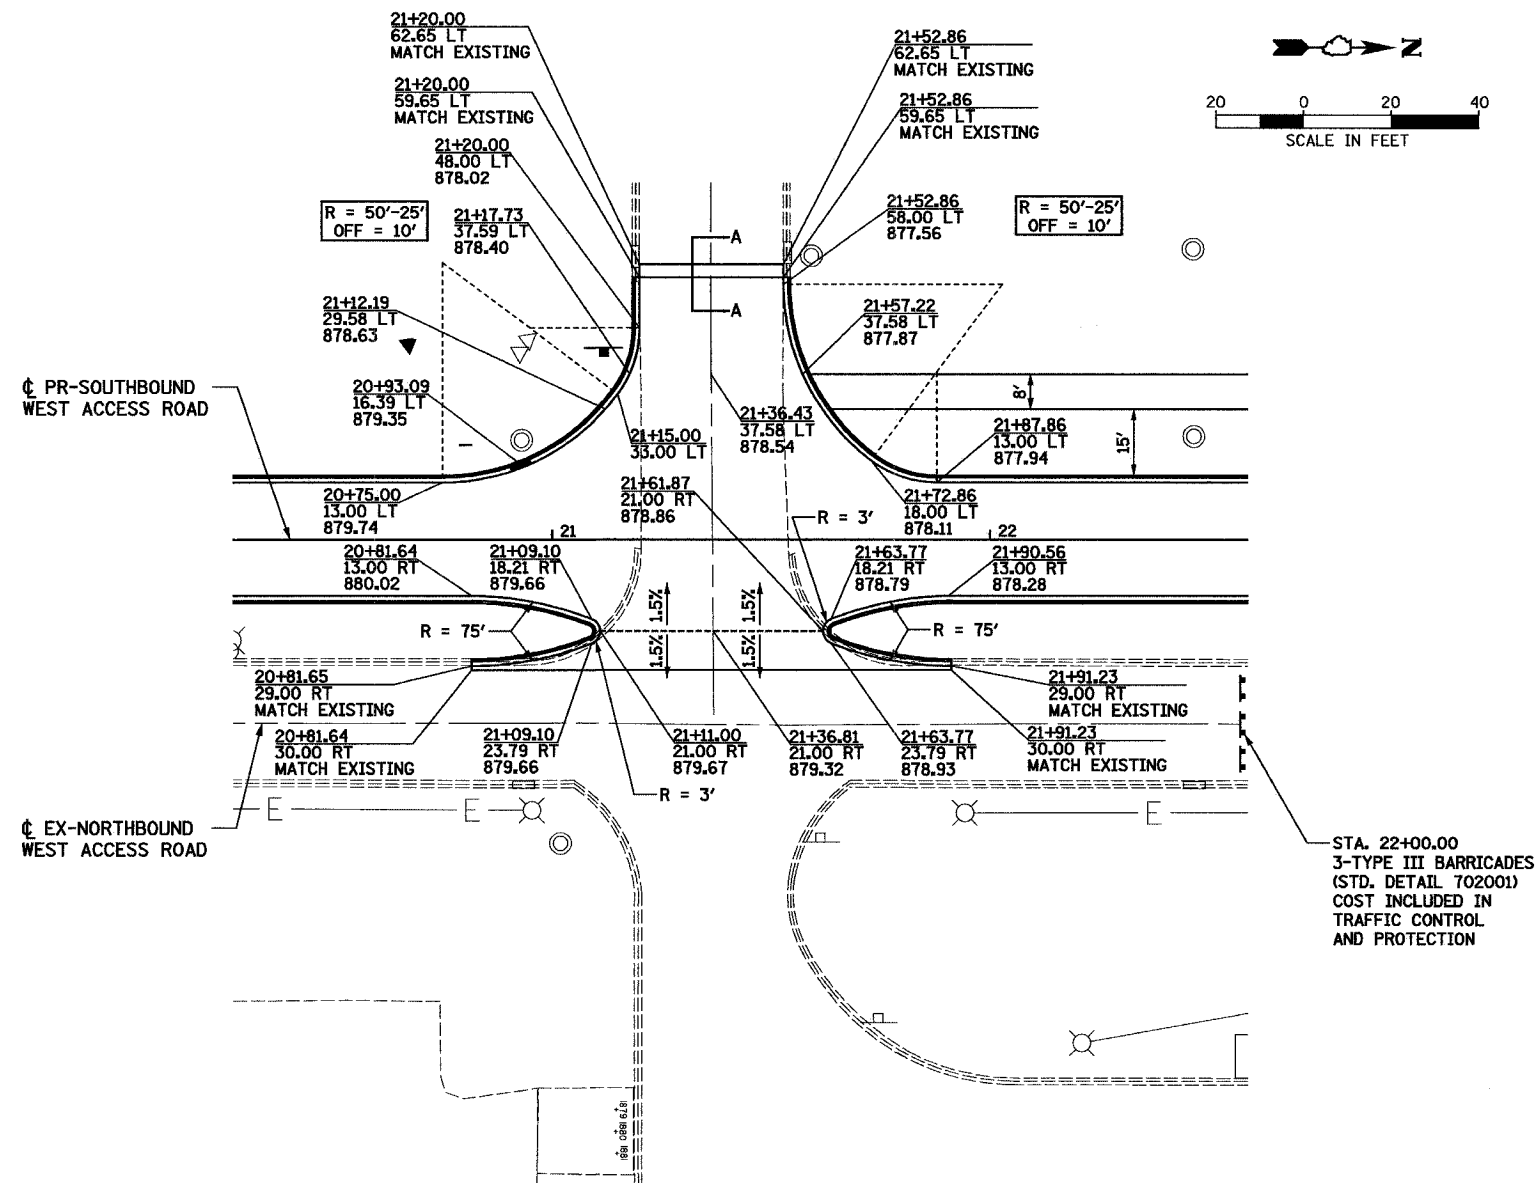
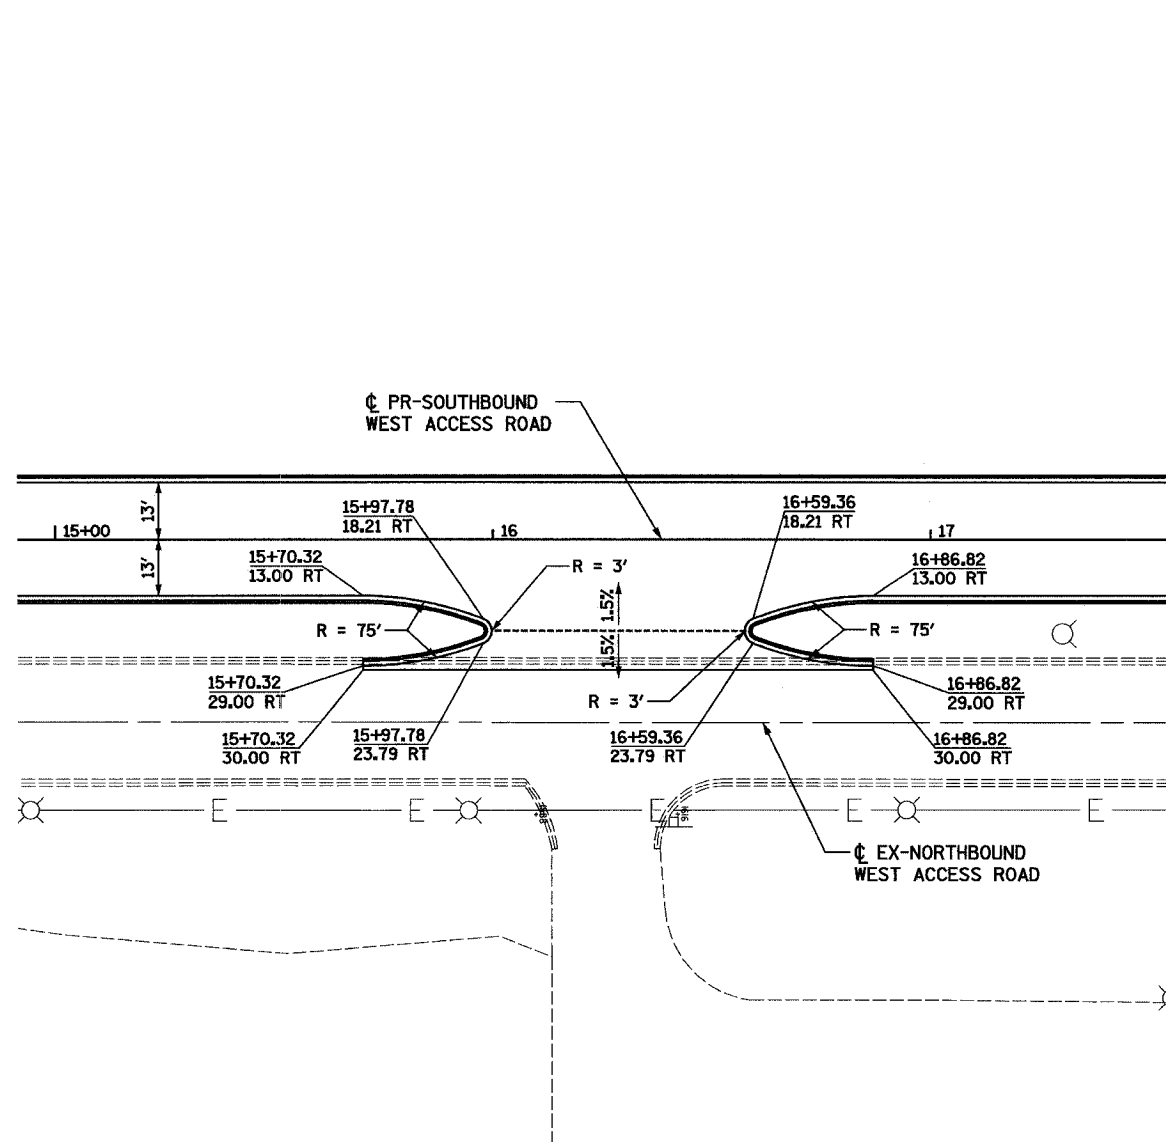


F.A. RTE.	SECTION	COUNTY	TOTAL SHEETS	SHEET NO.
	04-00001-00-PV	DEKALB	43	15
STA.	TO STA.			
FED. ROAD DIST. NO.	ILLINOIS	FED. AID PROJECT		

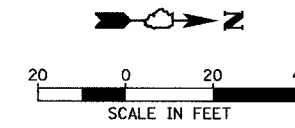

STA. 22+00.00
3-TYPE III BARRICADES
(STD. DETAIL 702001)
COST INCLUDED IN
TRAFFIC CONTROL
AND PROTECTION

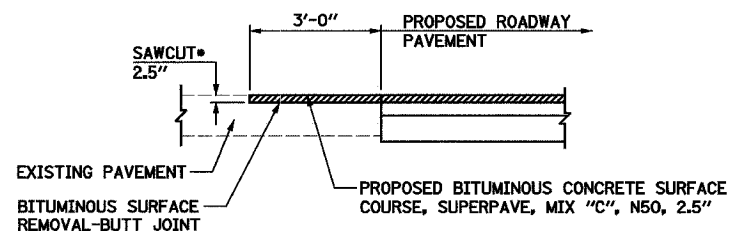

SECTION A-A

BUTT JOINT DETAIL

•SAW CUT TO BE INCLUDED IN COST OF BITUMINOUS SURFACE REMOVAL-BUTT JOINT.

NOTE: STATIONS, OFFSETS, AND ELEVATIONS ARE AT EDGE OF PAVEMENT UNLESS OTHERWISE NOTED.

REVISIONS	
NAME	DATE

ILLINOIS DEPARTMENT OF TRANSPORTATION
SECTION 04-00001-00-PV
DEKALB COUNTY
NORTHERN ILLINOIS UNIVERSITY WEST ACCESS ROAD
WEST ACCESS ROAD INTERSECTION DETAILS
SCALE: VERT. DATE 04/05/05
HORIZ. DRAWN BY RLA
CHECKED BY MGD

HANSON
Hanson Professional Services Inc.
Copyright Hanson Professional Services Inc. 2005

LAYOUT RLA 10/03/05
DRAWN RLA 10/04/05
REVIEWED MGD 10/04/05
PROJECT: 04-00001-00-PV SHEET: 43 OF 43