




F.A. RTE.	SECTION	COUNTY	TOTAL SHEETS	SHEET NO.
	04-00001-00-PV	DEKALB	43	24
STA.	TO STA.			
FED. ROAD DIST. NO.	ILLINOIS	FED. AID PROJECT		

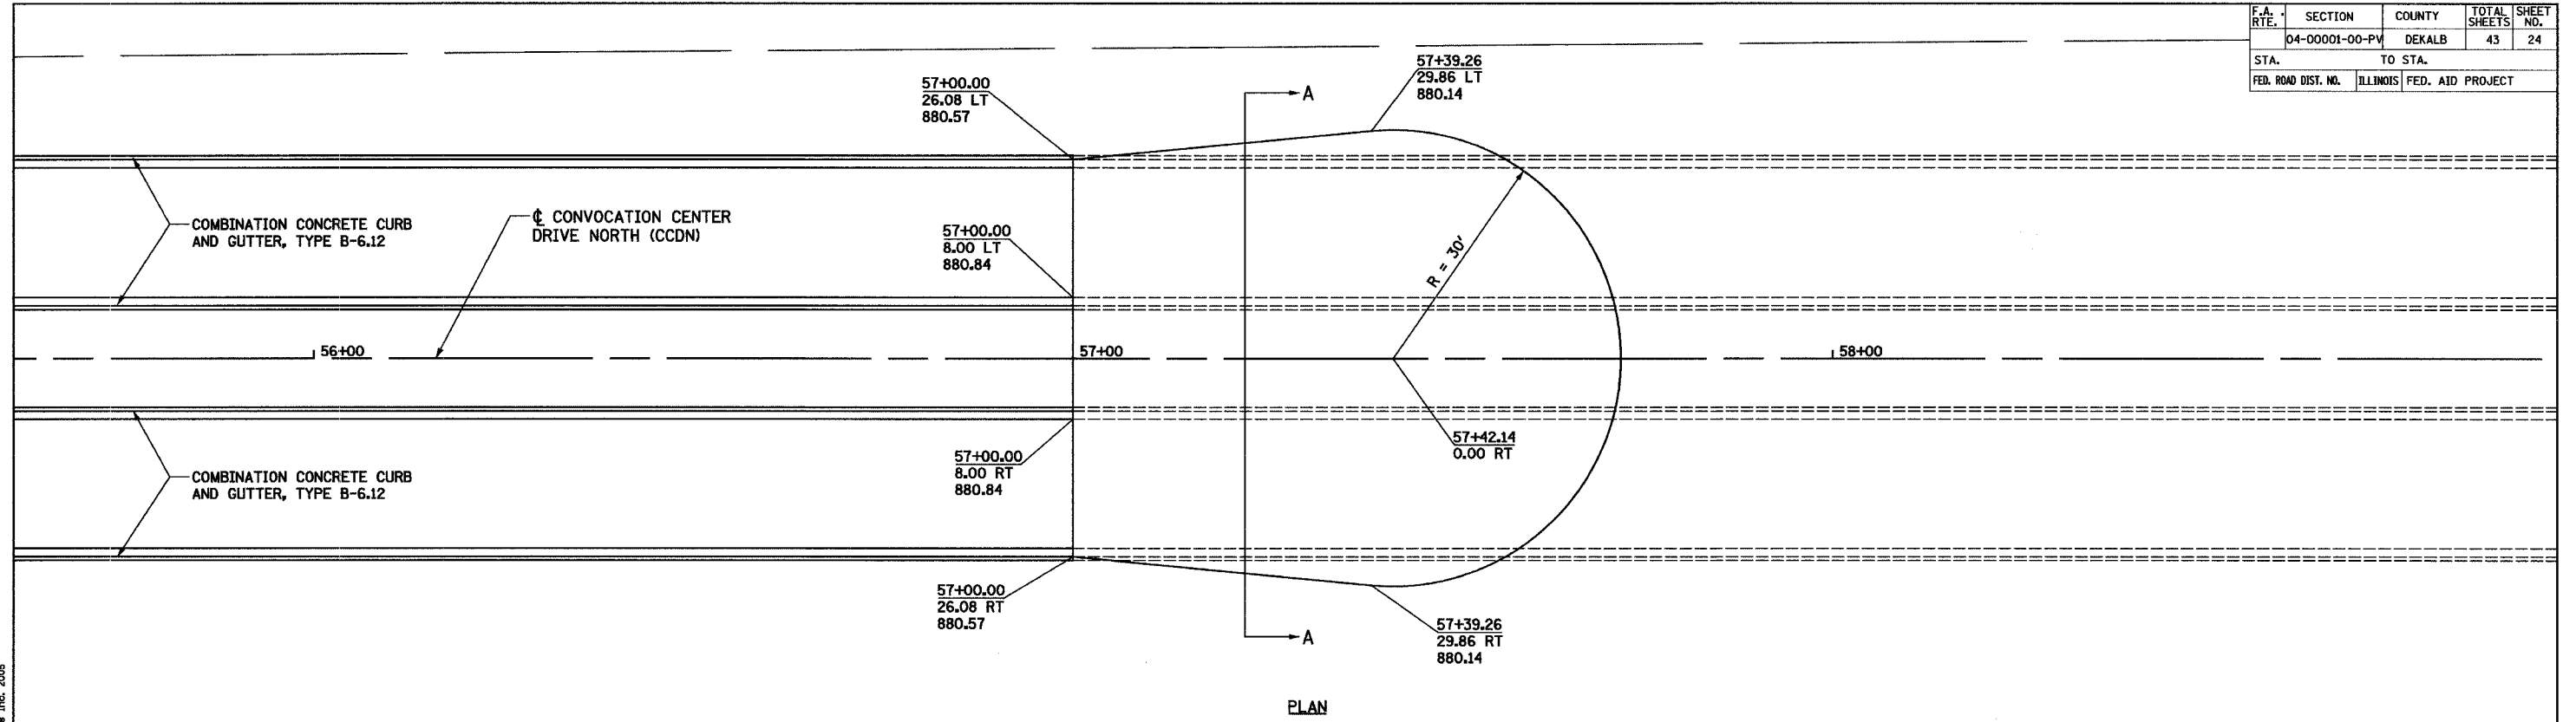


PLAN

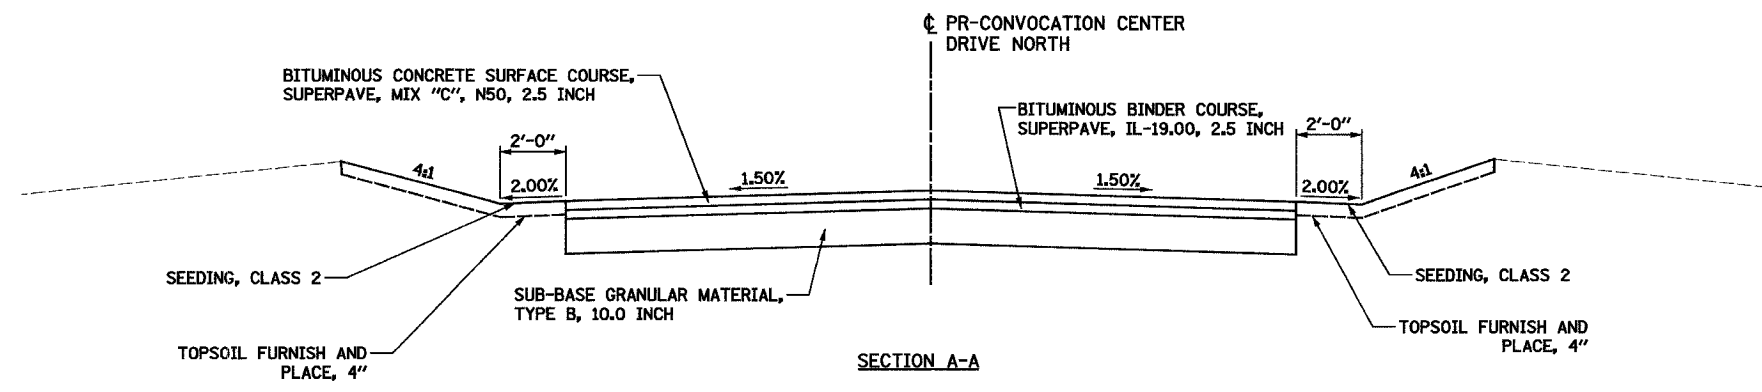

SECTION A-A

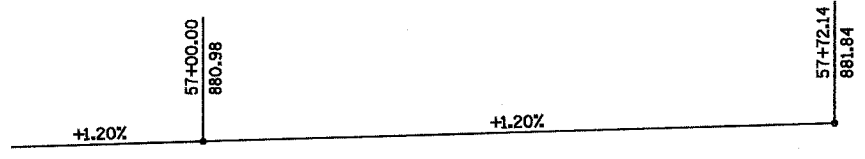

PROFILE

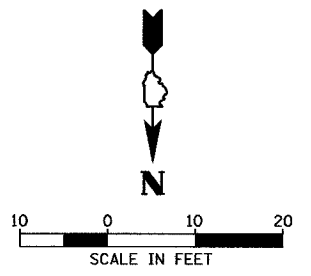

HANSON
 Hanson Professional Services Inc.
 Copyright Hanson Professional Services Inc. 2005

LAYOUT RLA 01/03/05 pmh
 DRAWN RLA 04/05/05 04/15/2005
 REVIEWED MGD 04/05/05 /A-4/05/04/1999/Civil/Sheet/0-506DET.dgn

REVISIONS	
NAME	DATE

ILLINOIS DEPARTMENT OF TRANSPORTATION
 SECTION 04-00001-00-PV
 DEKALB COUNTY
 NORTHERN ILLINOIS UNIVERSITY WEST ACCESS ROAD
**CONVOCAION CENTER DRIVE NORTH
 CUL-DE-SAC DETAIL**
 SCALE: VERT. DRAWN BY RLA
 HORIZ. CHECKED BY MGD
 DATE 04/05/05