


F.A. RTE.	SECTION	COUNTY	TOTAL SHEETS	SHEET NO.
	04-00001-00-PV	DEKALB	43	25
STA.	11+05.00	TO STA.	11+50.00	
FED. ROAD DIST. NO.	ILLINOIS	FED. AID PROJECT		

DATE	
BY	
REVISIONS	
NO.	
DATE	
BY	
REVISIONS	
NO.	
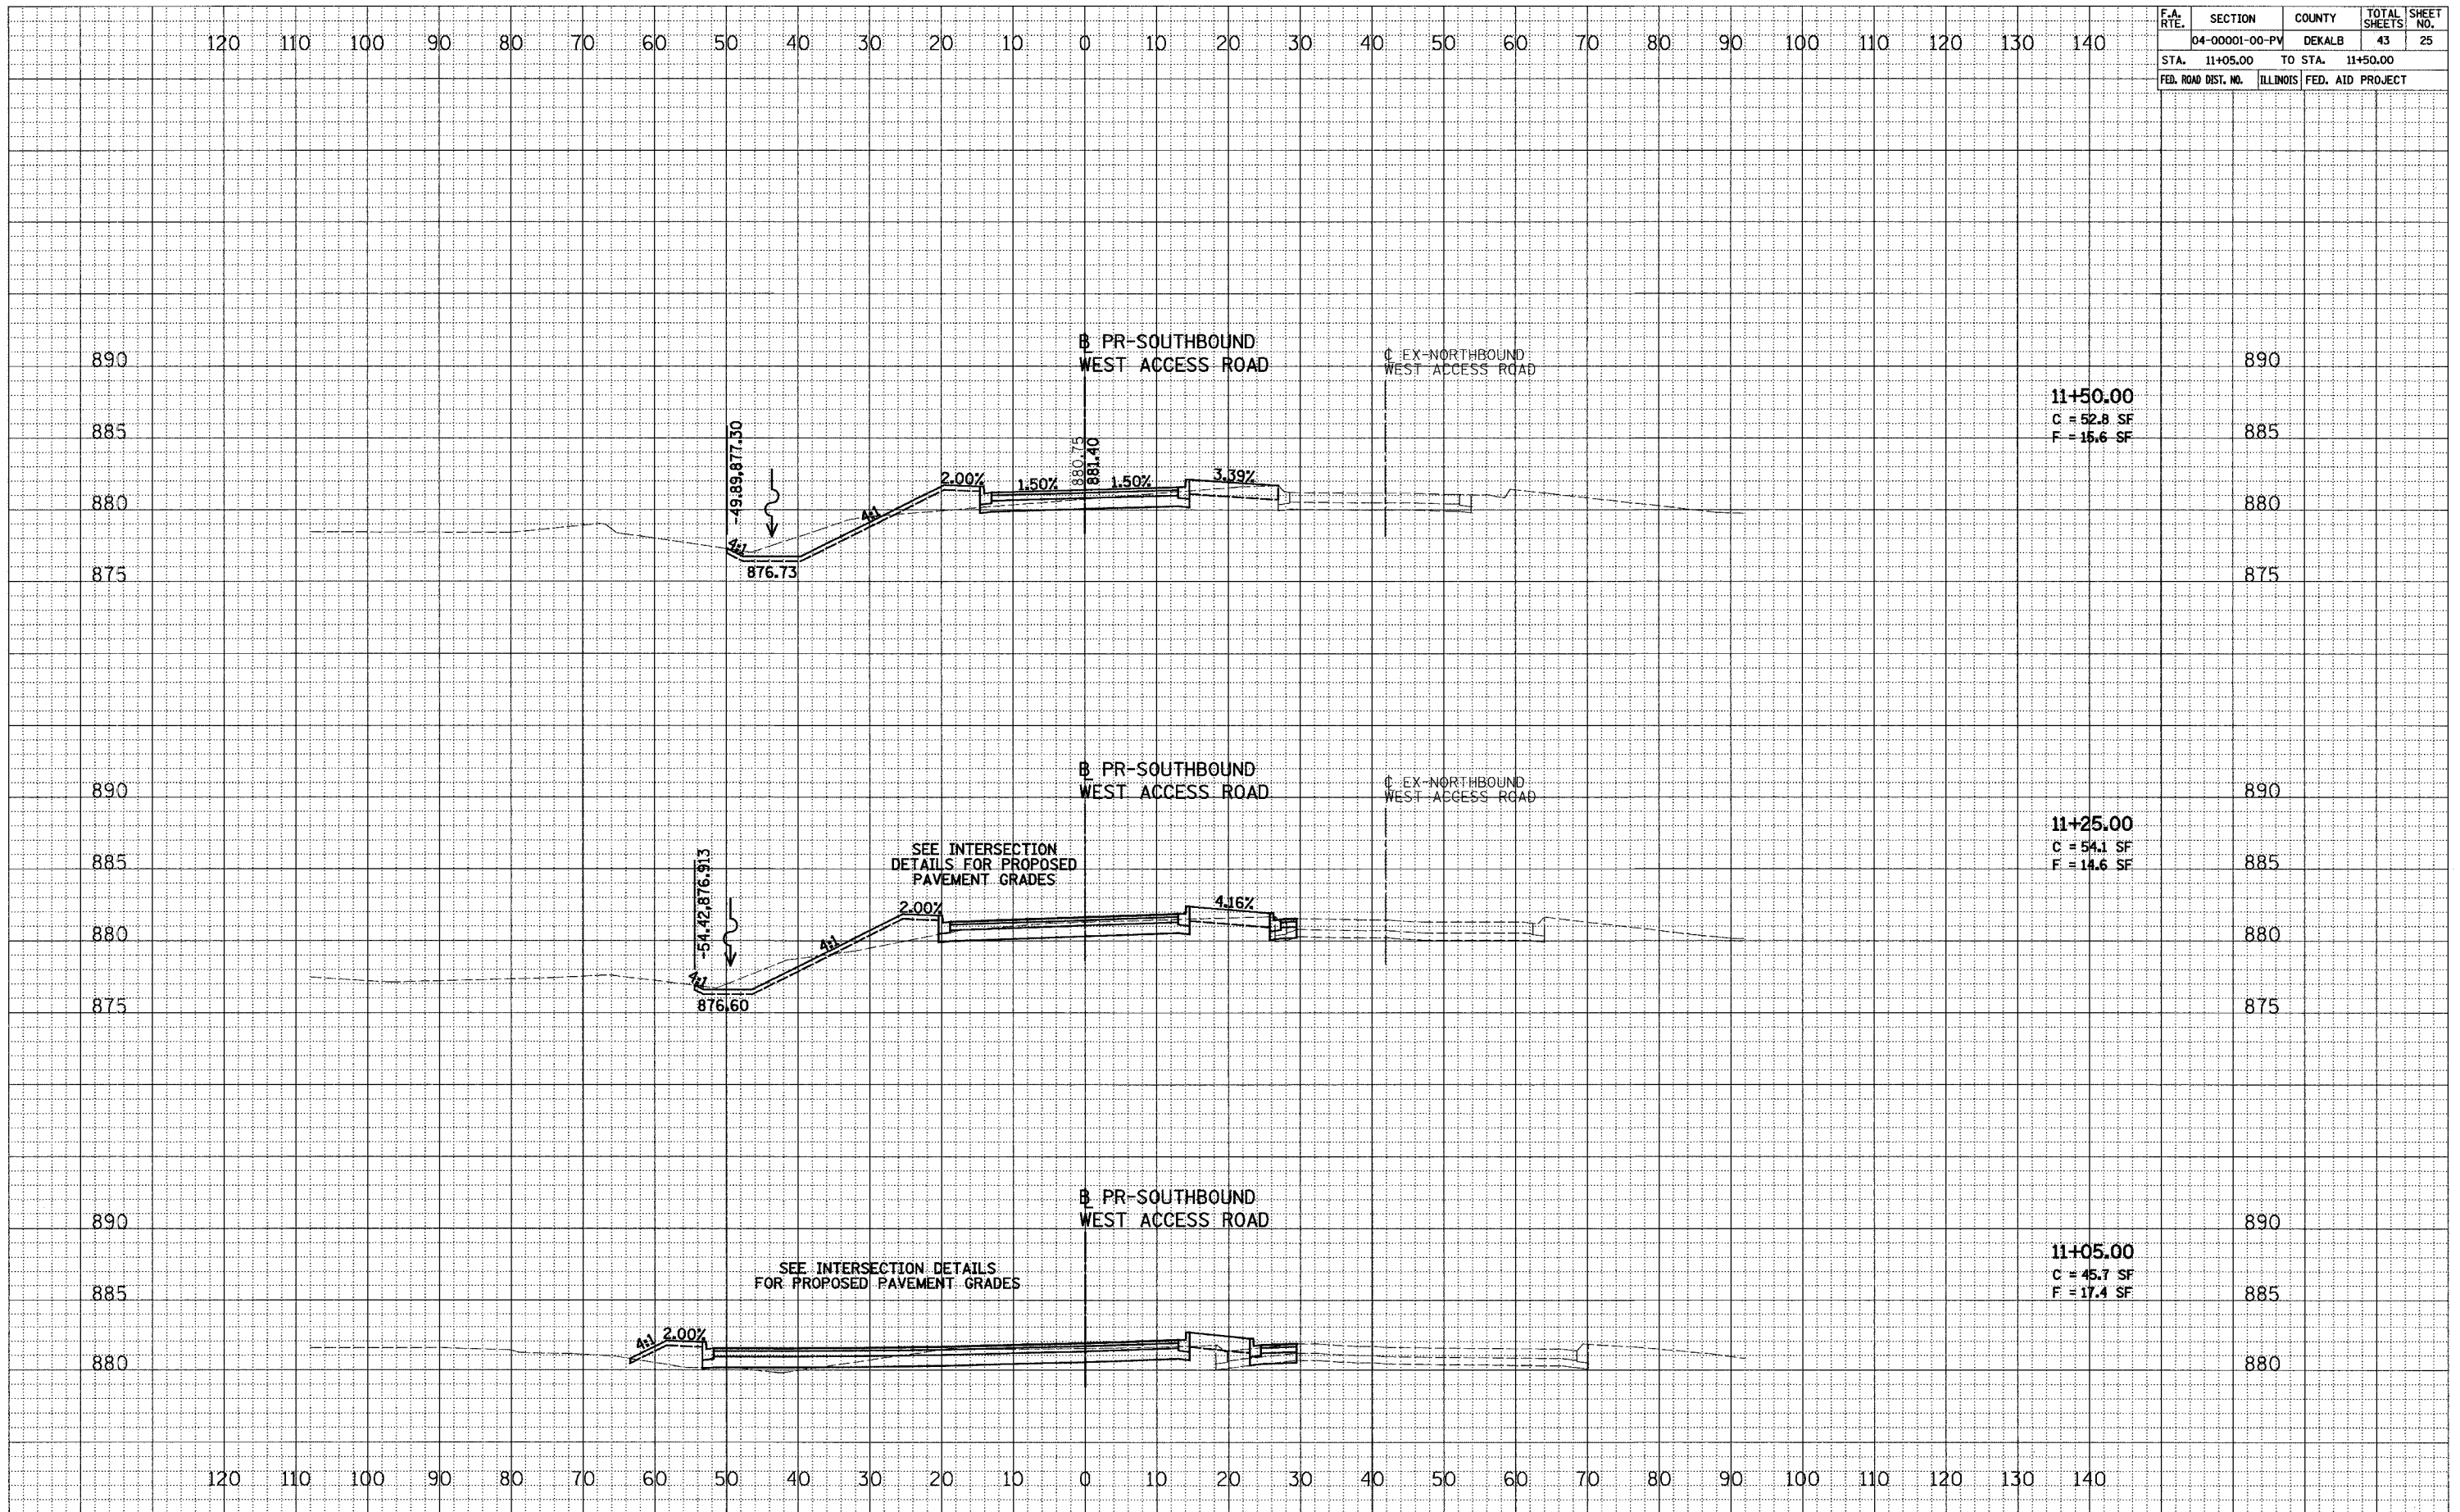

11+50.00
C = 52.8 SF
F = 15.6 SF

11+25.00
C = 54.1 SF
F = 14.6 SF

11+05.00
C = 45.7 SF
F = 17.4 SF