


F.A. RTE.	SECTION	COUNTY	TOTAL SHEETS	SHEET NO.
	04-00001-00-PV	DEKALB	43	33
STA. 20+92.81	TO STA. 21+36.62			
FED. ROAD DIST. NO.	ILLINOIS	FED. AID PROJECT		

DATE	BY
REVISIONS	DATE
PLOTTED	
TEMPLATE	
AREAS CHECKED	
FINAL SURVEY	
NOTE BOOK	
NO.	

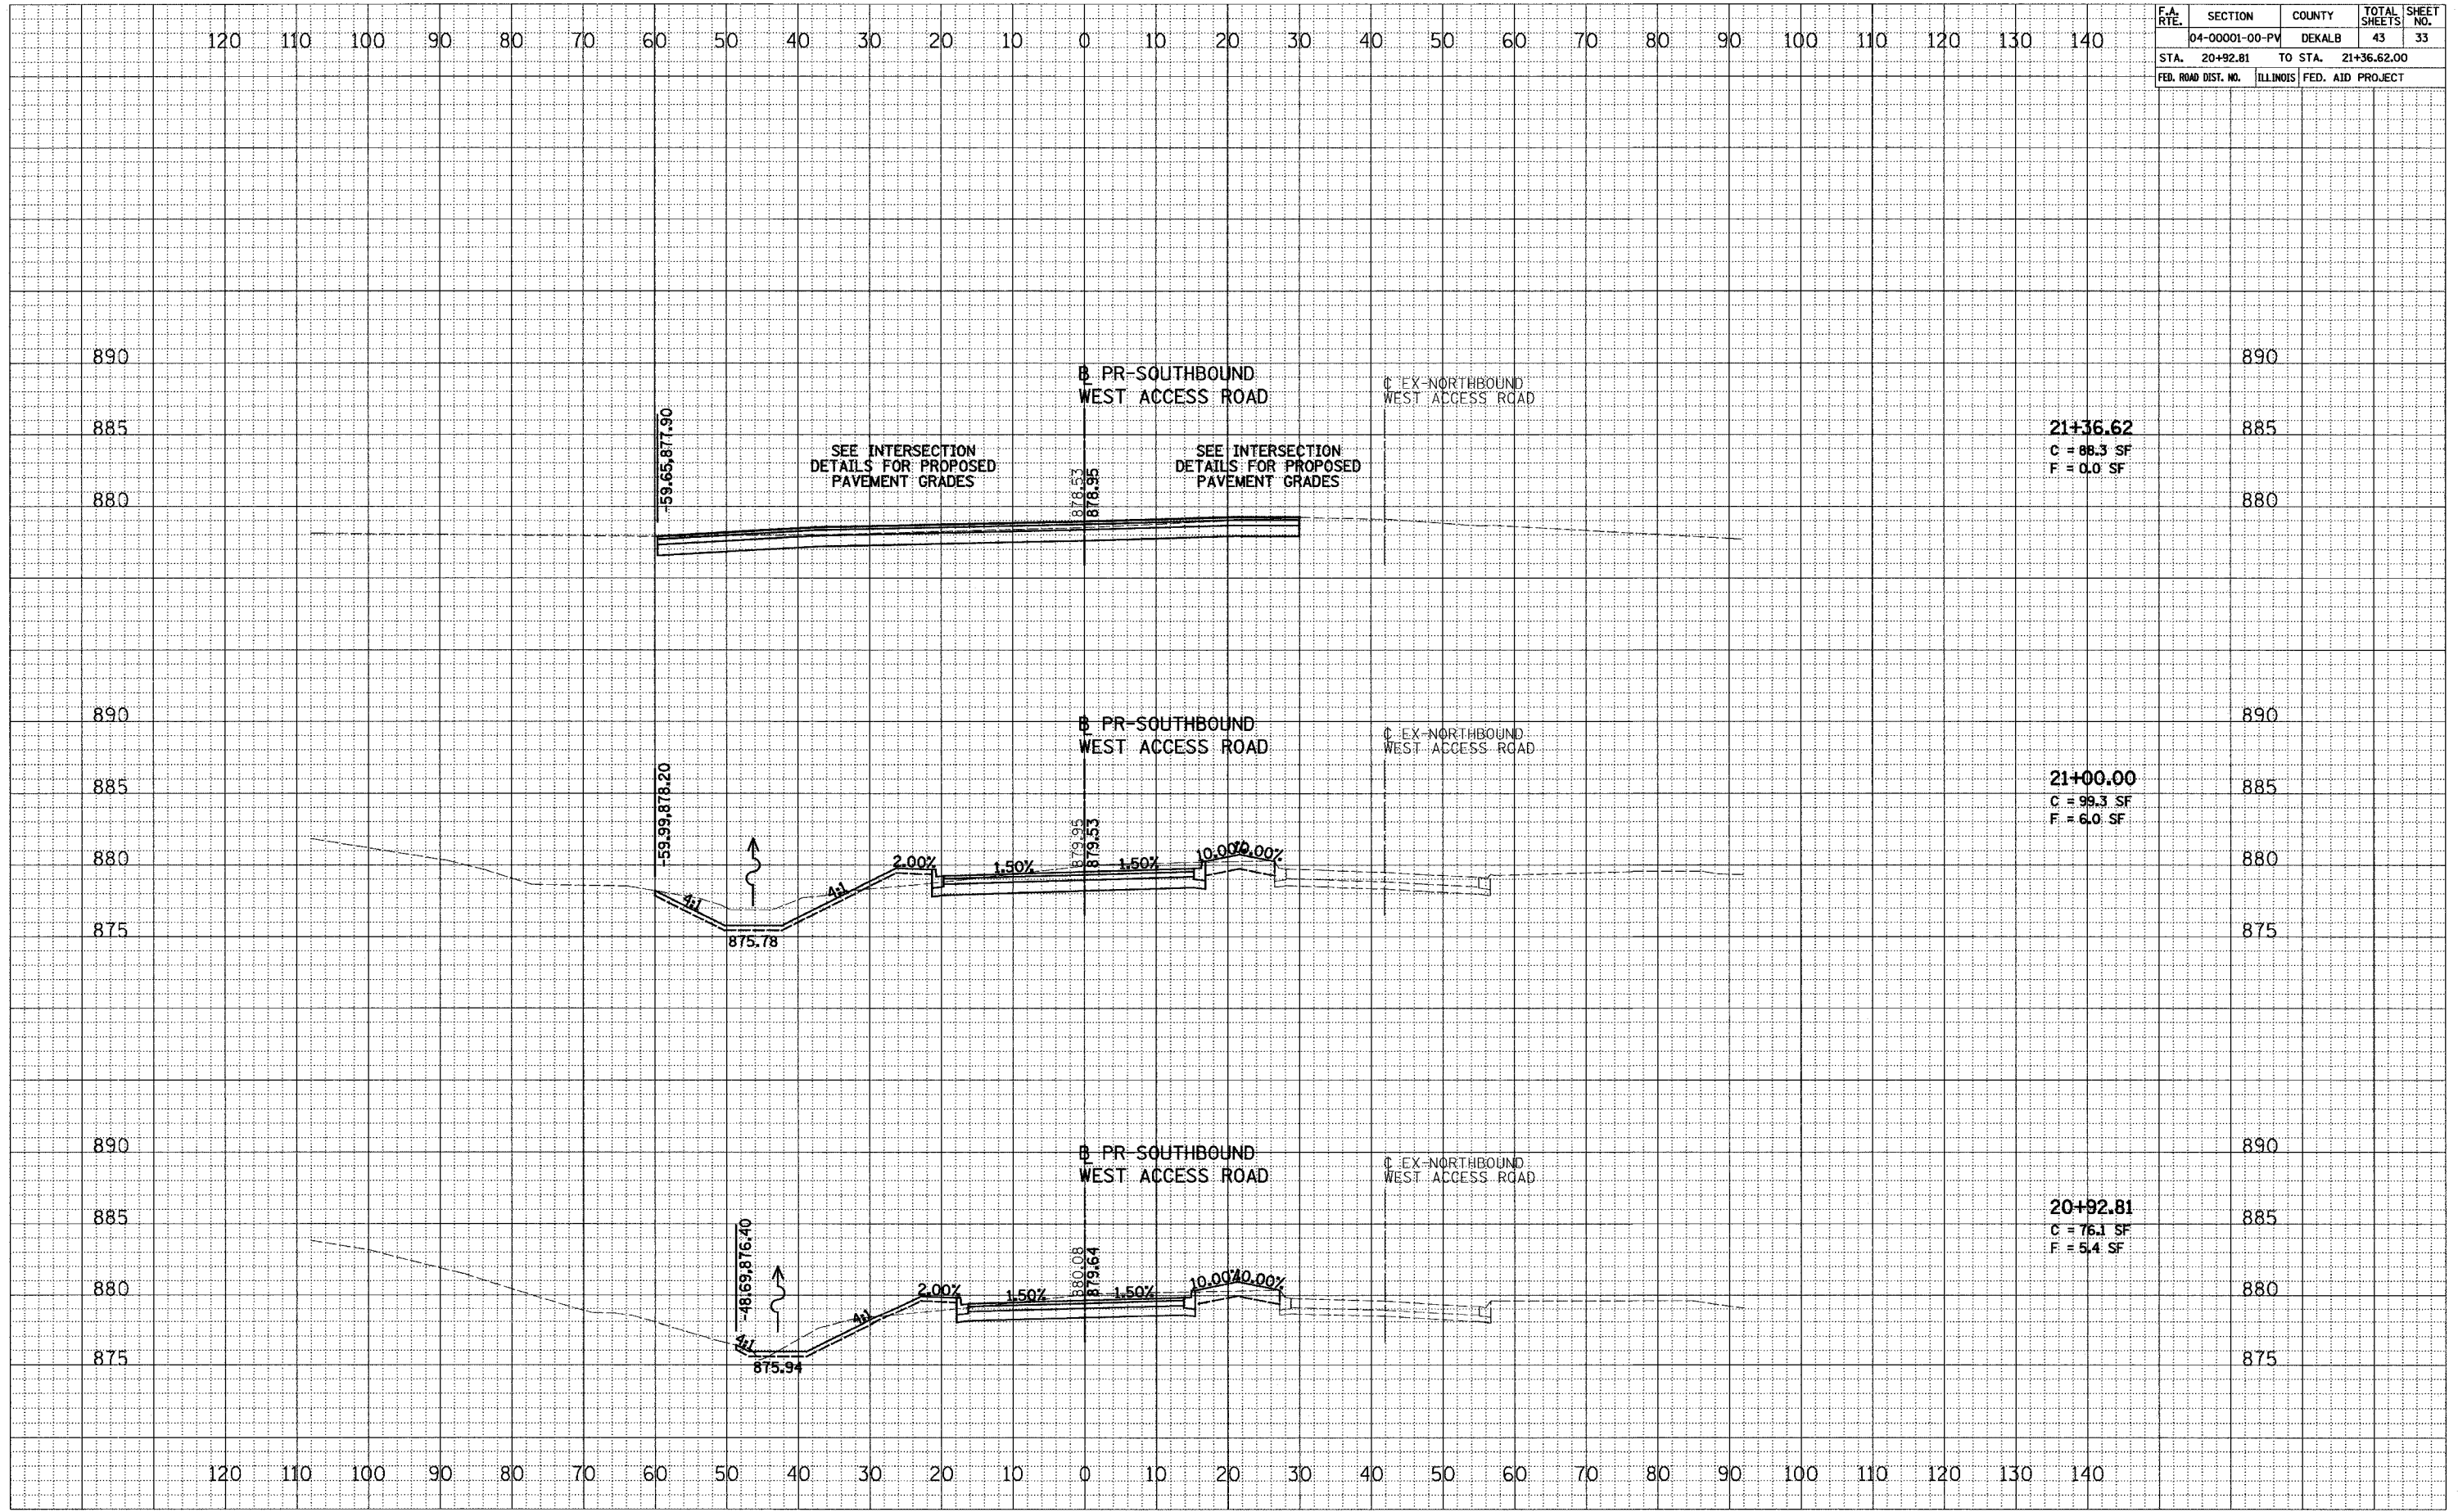

DATE	BY
REVISIONS	DATE
PLOTTED	
TEMPLATE	
AREAS CHECKED	
ORIGINAL SURVEY	
NOTE BOOK	
NO.	



WEST ACCESS ROAD