


F.A.U. RTE.	SECTION	COUNTY	TOTAL SHEETS	SHEET NO.
6325	02-00090-00-BR	LIVINGSTON	31	30
STA.	TO STA.		ILLINOIS FED. AID PROJECT	
FED. ROAD DIST. NO. 7	CONTRACT NO. 87238			

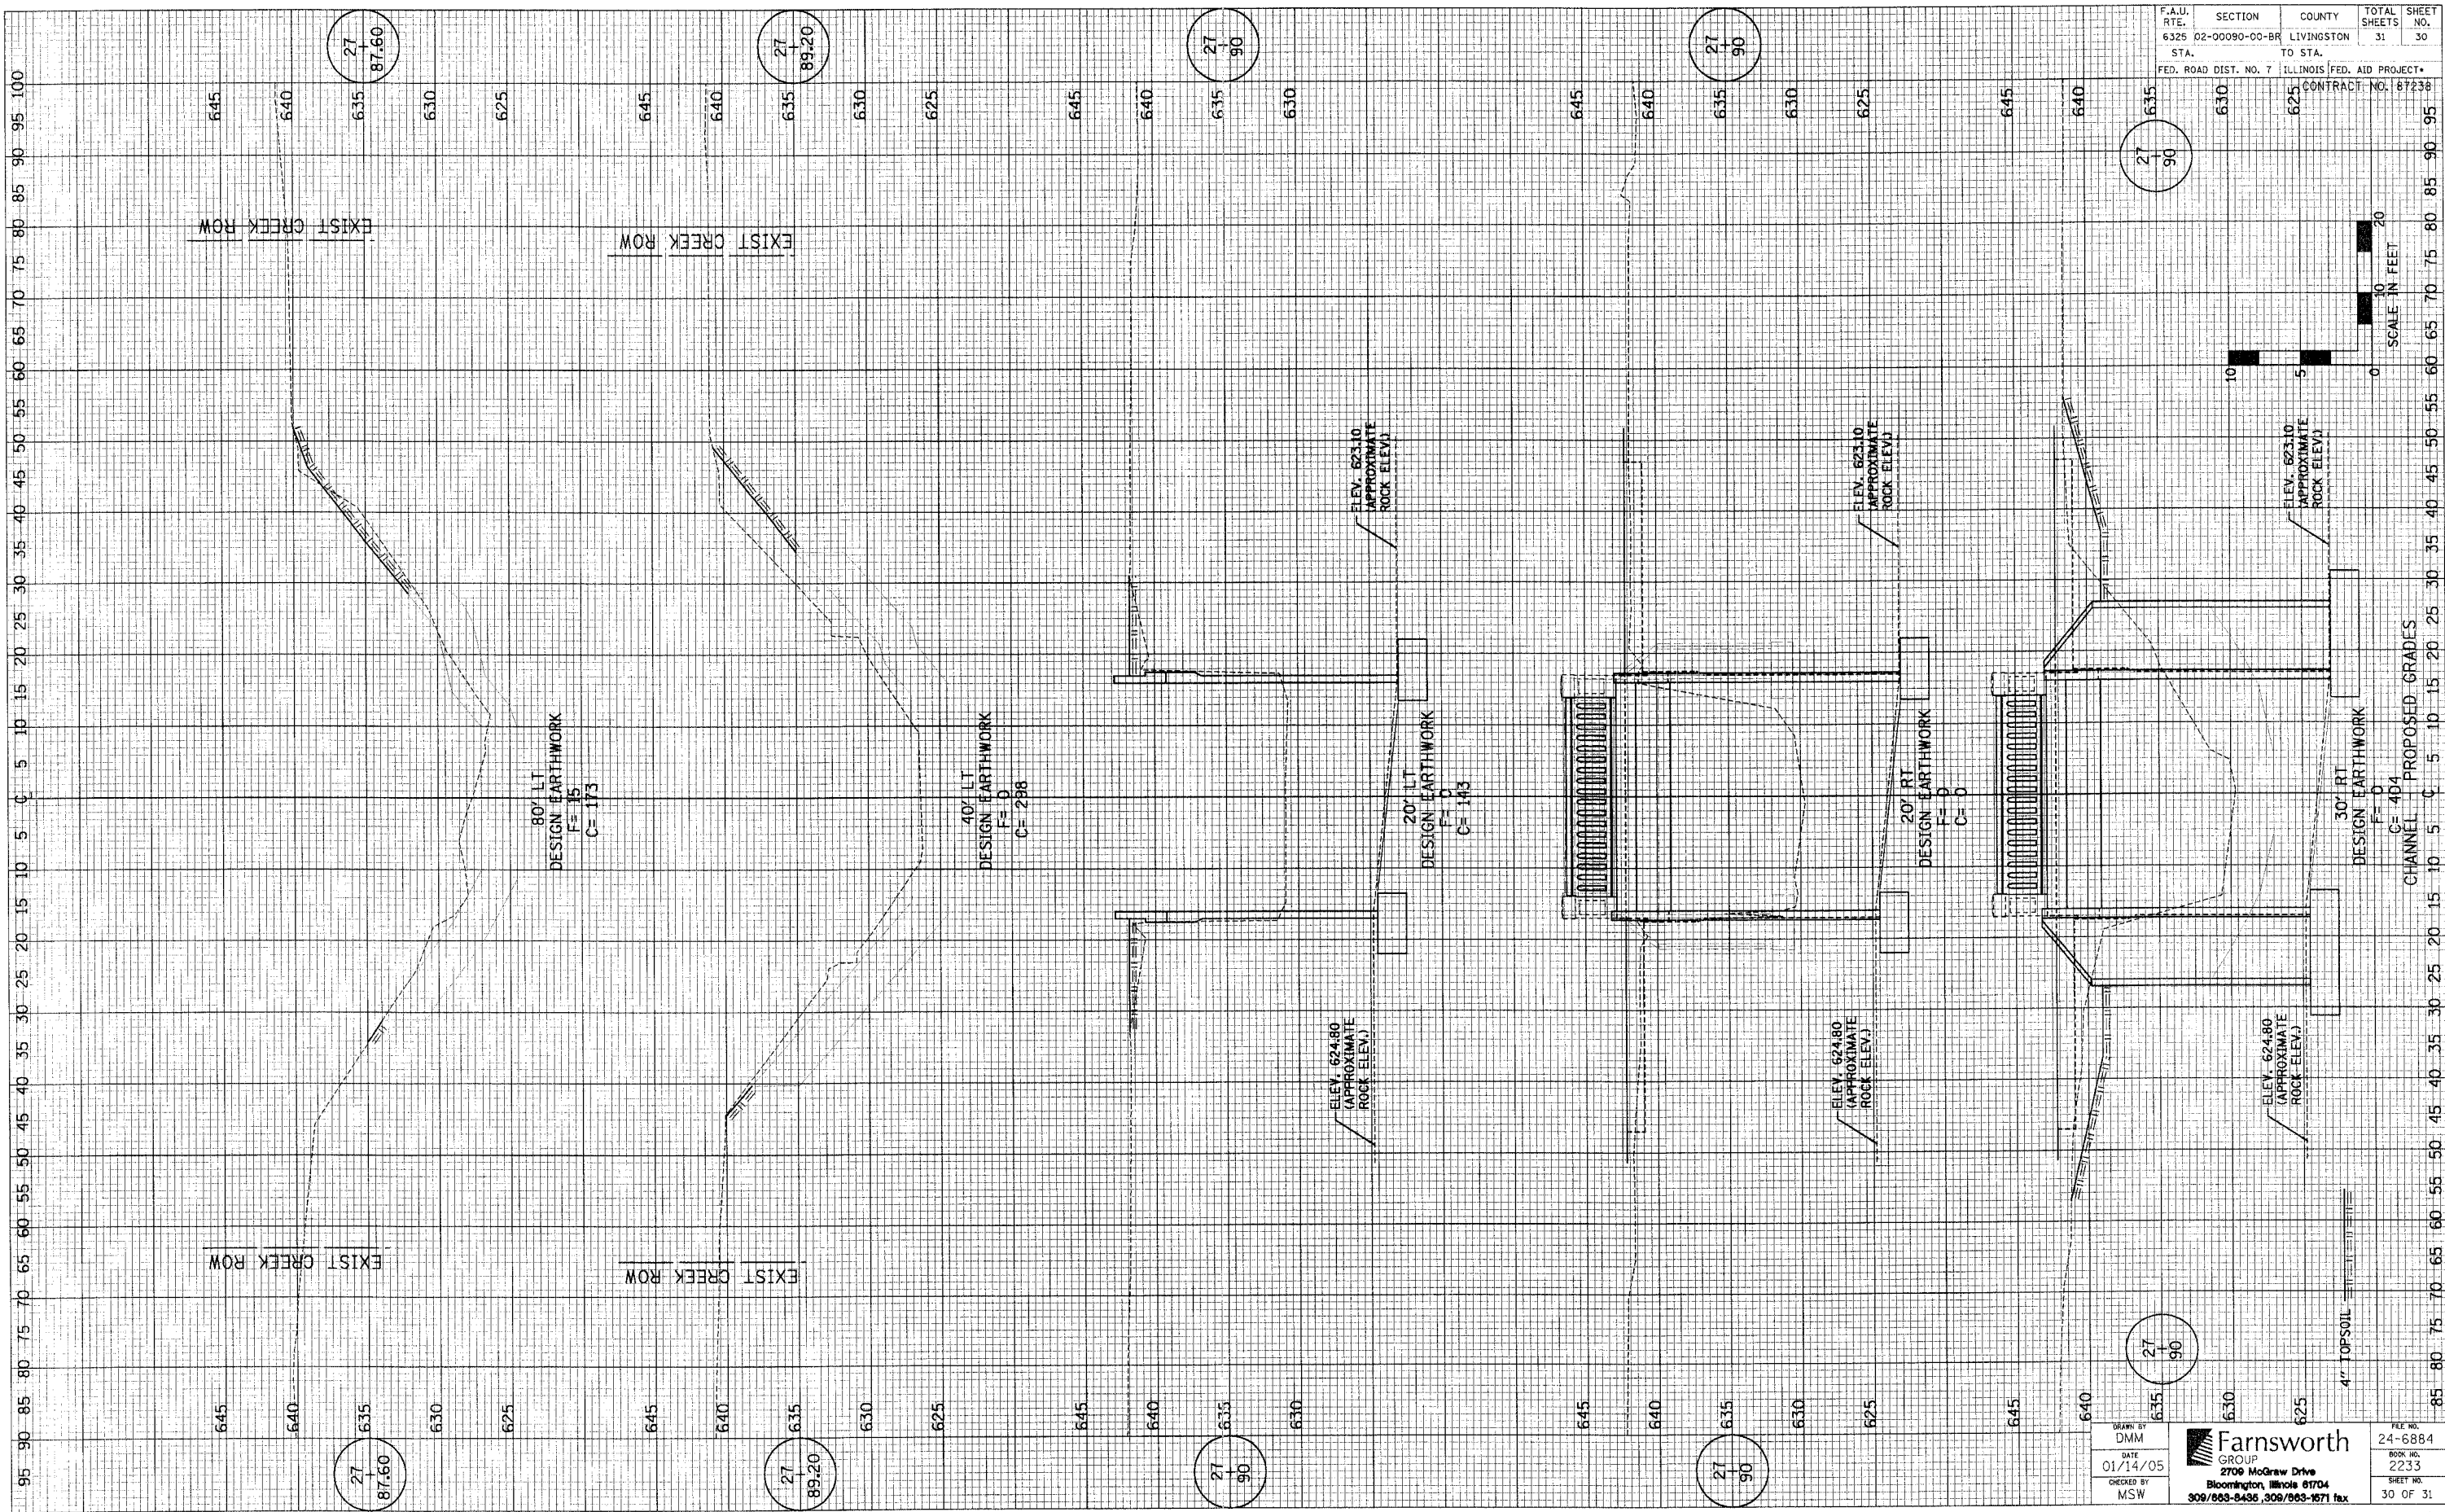

DRAWN BY DMM		FILE NO. 24-6884
DATE 01/14/05		BOOK NO. 2233
CHECKED BY MSW	2709 McGraw Drive Bloomington, Illinois 61704 309/663-8436 309/663-1671 fax	SHEET NO. 30 OF 31