


ROUTE NO.	SECTION	COUNTY	TOTAL SHEETS	SHEET NO.
T.R. 33C	01-07125-00-BR	IROQUOIS	17	4
ROAD DIST.	ILLINOIS PROJ. BROS -075(125)			
CONTRACT NO. 87288				

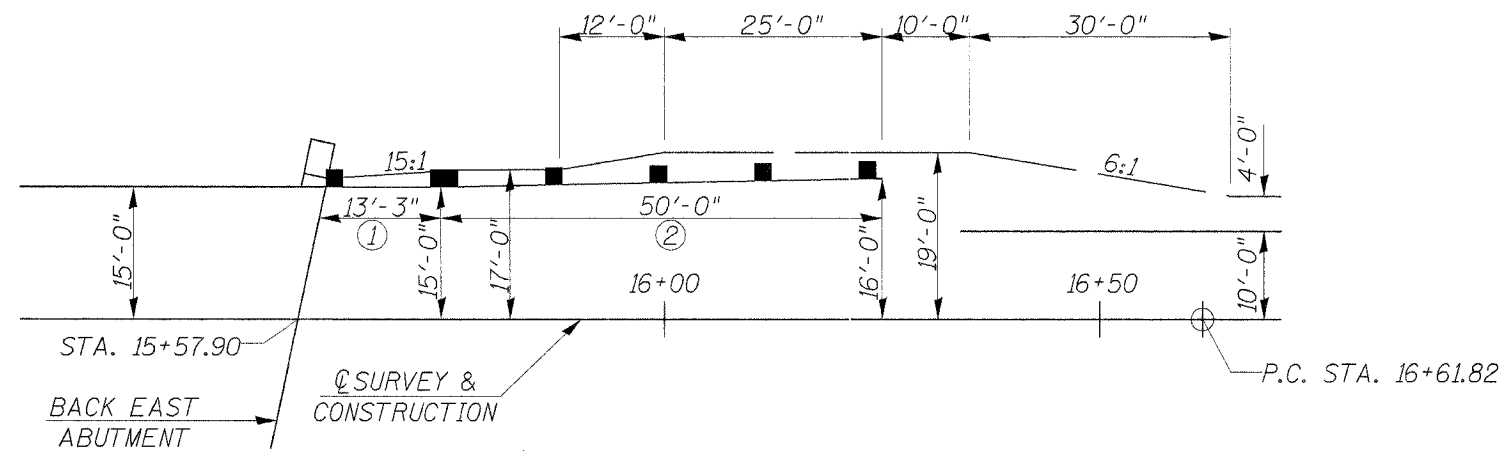

N.E. APPROACH GUARDRAIL AND SHOULDER

LEGEND

- ① TRAFFIC BARRIER TERMINAL, TYPE 5A
- ② TRAFFIC BARRIER TERMINAL, TYPE 1 SPECIAL (TANGENT)

<b>SHOULDER AND GUARDRAIL DETAIL</b> SECTION 01-07125-00-BR CHEBANSE ROAD DISTRICT IROQUOIS COUNTY STATION 15+04		
4440 ASH GROVE SPRINGFIELD, IL 62711 (217) 793-8600 oasinc@famvid.com	<b>OZYURT AND STONE, INC.</b> CONSULTING ENGINEERS	JOB NO.: 0230.5 FILE: shldr.dgn DATE: 03-25-05