

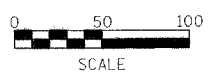


F.A.P. RTE.	SECTION	COUNTY	TOTAL SHEETS	SHEET NO.
317	***	FULTON	684	86
STA. 47+00		TO STA. 62+00		
FED. ROAD DIST. NO.	ILLINOIS	FED. AID PROJECT		
*** 181,188RY&188RY-10BR,188-1		CONTRACT# 88753		

PLAN	REVISION	DATE
NO.	BY	
	DATE	
	DATE	
	DATE	

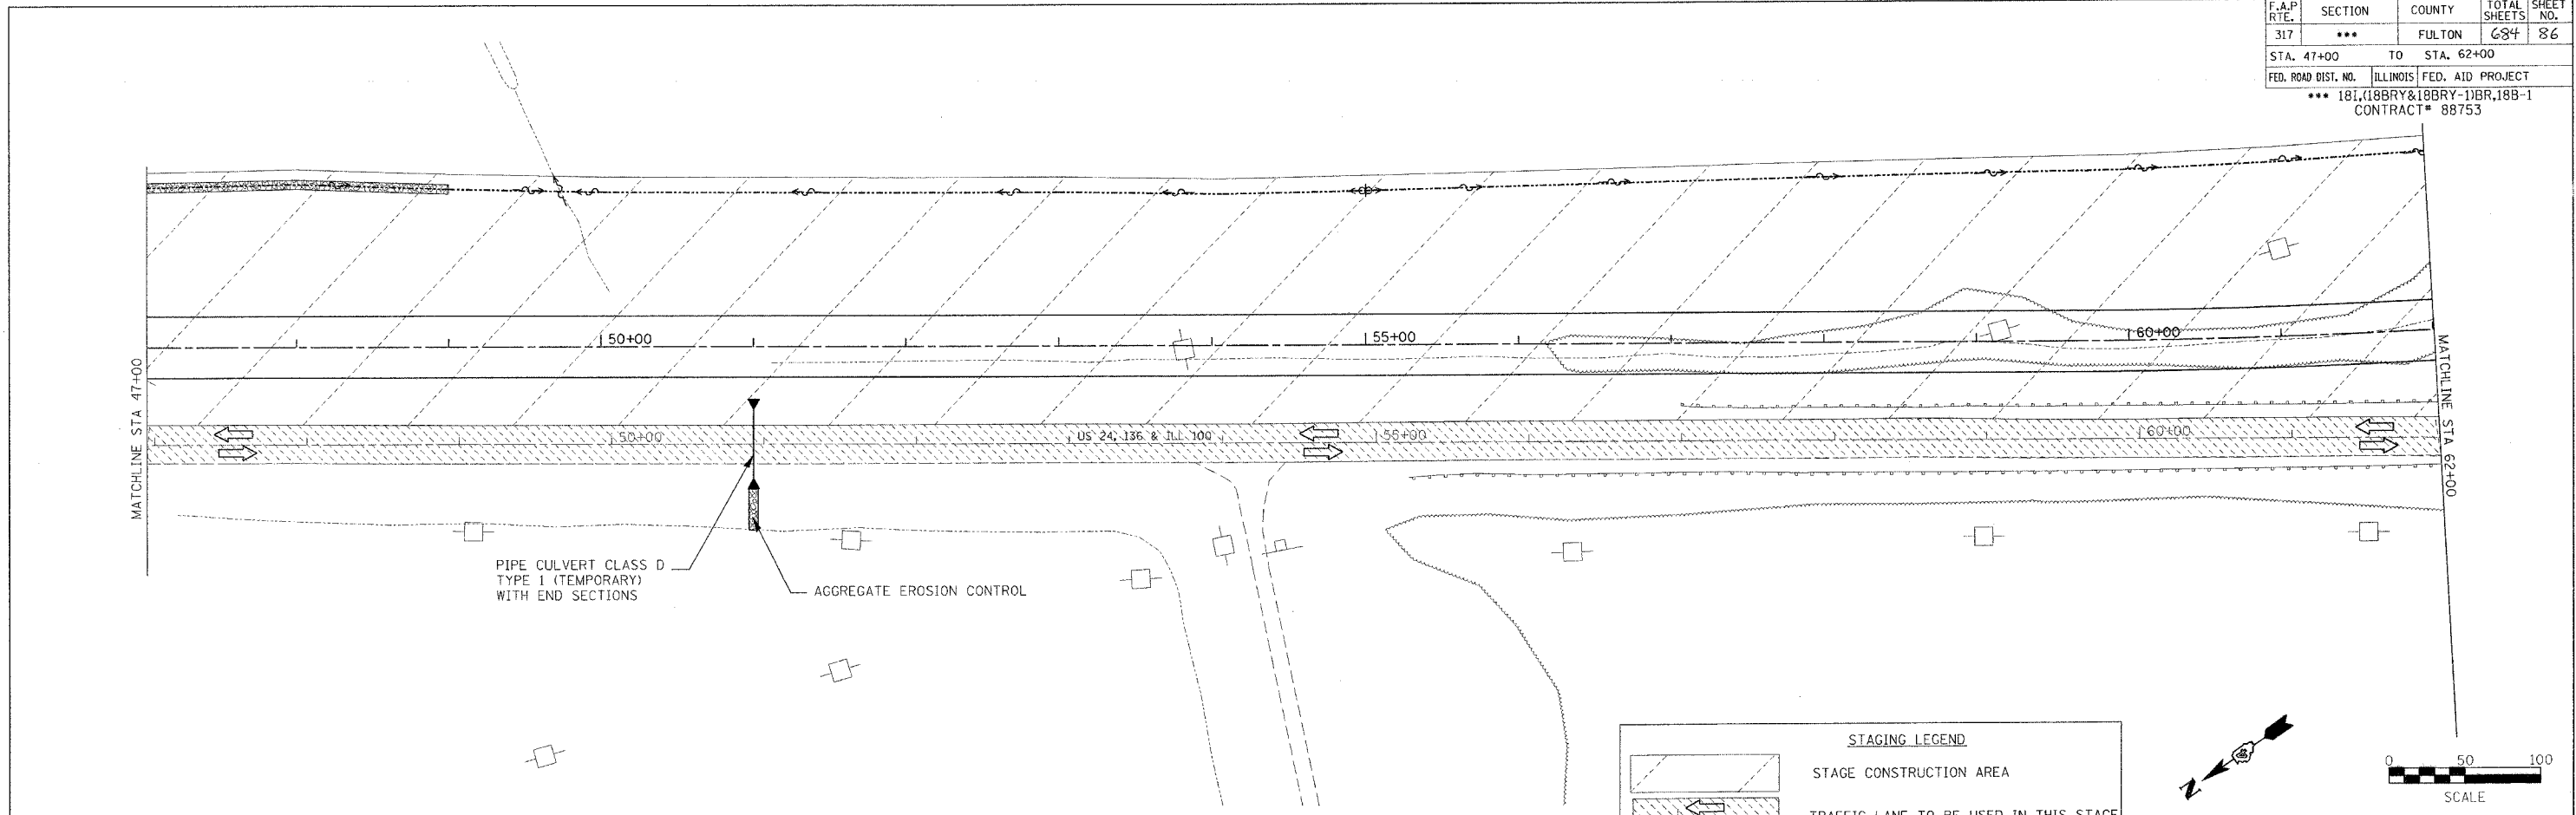

EL. LT DITCH	496.67
EL. EXISTING GROUND	503.36
EL. PROPOSED PROFILE	499.67
EL. TEMPORARY RT DITCH	496.25

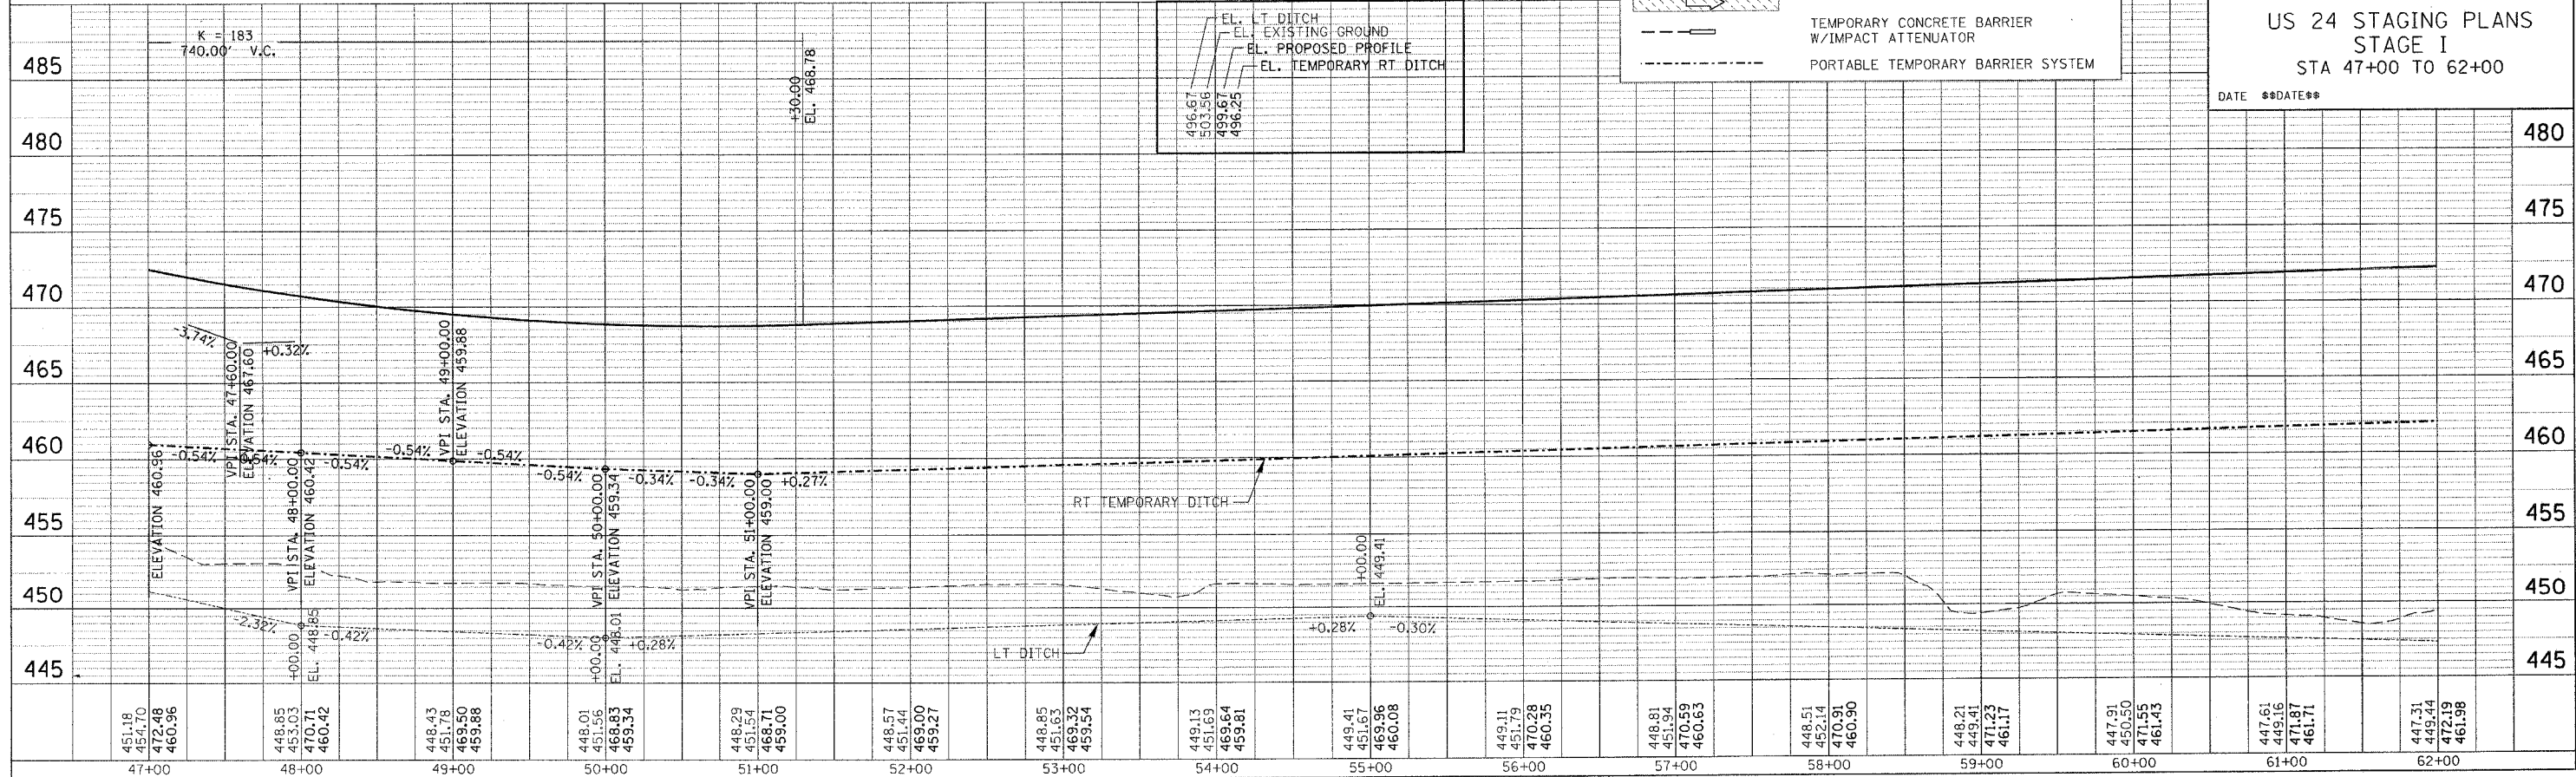

PROFILE	REVISION	DATE
NO.	BY	
	DATE	
	DATE	
	DATE	

US 24 STAGING PLANS  
STAGE I  
STA 47+00 TO 62+00

DATE \*\*DATE\*\*