


F.A. RTE.	SECTION	COUNTY	TOTAL SHEETS	SHEET NO.
317	***	FULTON	684	93
STA. 76+00	TO STA. 81+00			
FED. ROAD DIST. NO.	ILLINOIS	FED. AID PROJECT		
*** 181,188BRY&186BRY-1BR,188-1 CONTRACT# 88753				

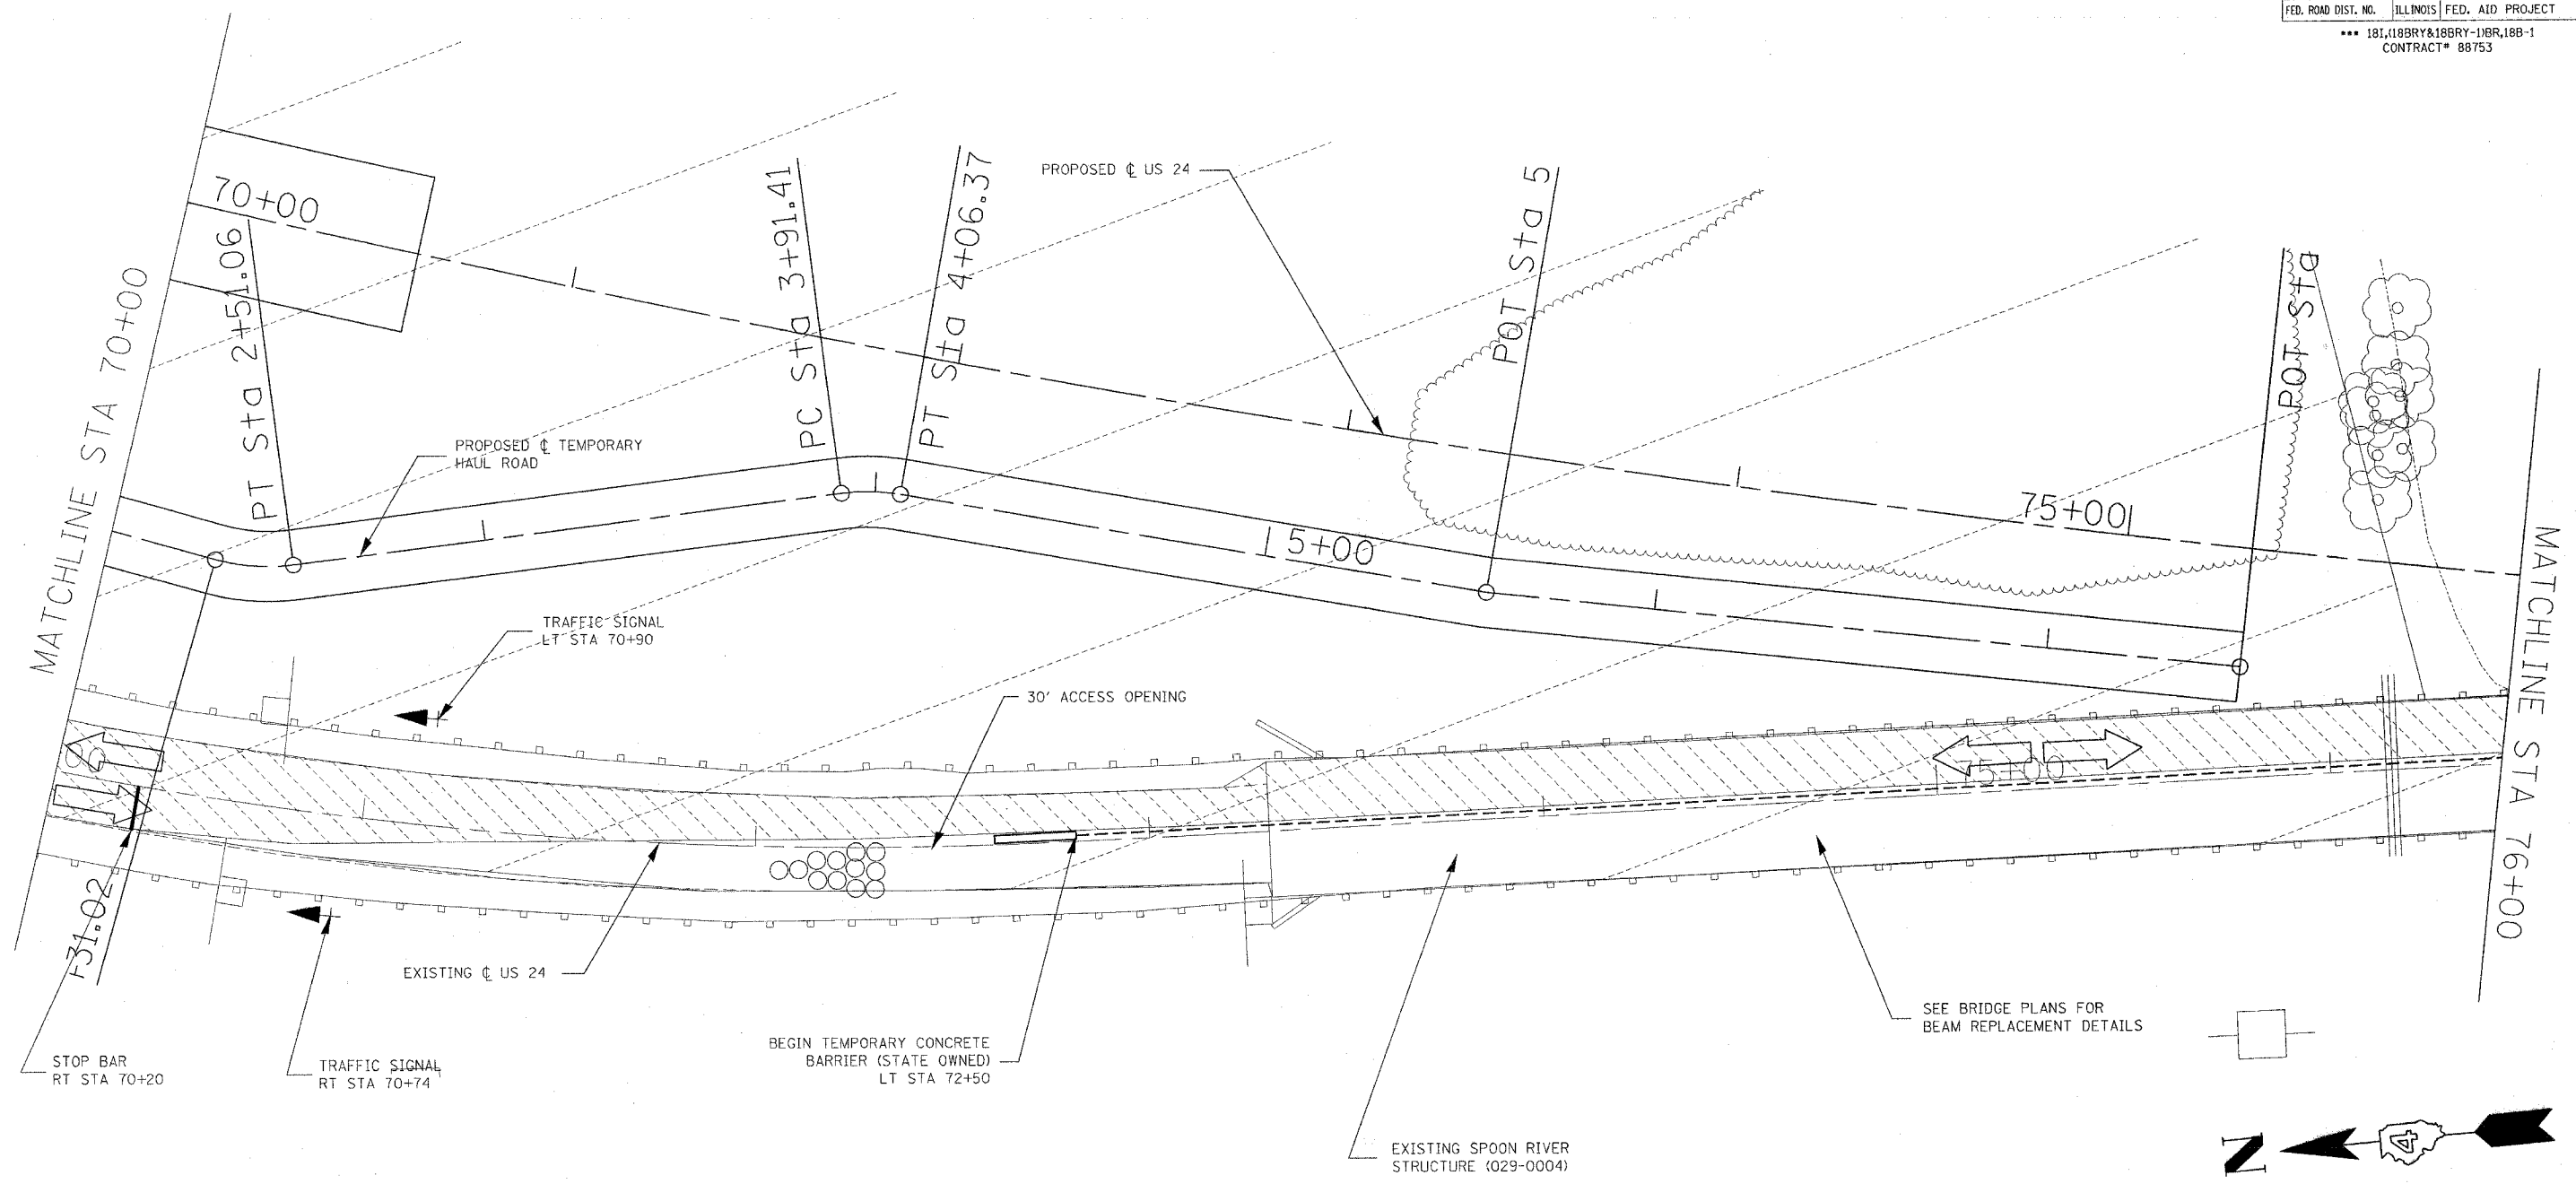

STAGING LEGEND	
	TEMP CONC BARRIER W/IMPACT ATTENUATOR
	PORTABLE TEMPORARY BARRIER SYSTEM
	STAGE CONSTRUCTION AREA
	TRAFFIC LANE

REVISIONS	
NAME	DATE

ILLINOIS DEPARTMENT OF TRANSPORTATION
 US 24 STAGING PLANS
 STAGE IA
 STA 70+00 TO 76+00

SCALE: VERT. _____
 HORIZ. _____
 DATE **DATE**

DRAWN BY _____
 CHECKED BY _____

PLOT DATE = 4/7/2005
 FILE NAME = c:\paw\paw\us24staging\us24staging\us24staging.dgn
 PLOT NUMBER = 88753 / IN.
 REFERENCE = 88753