
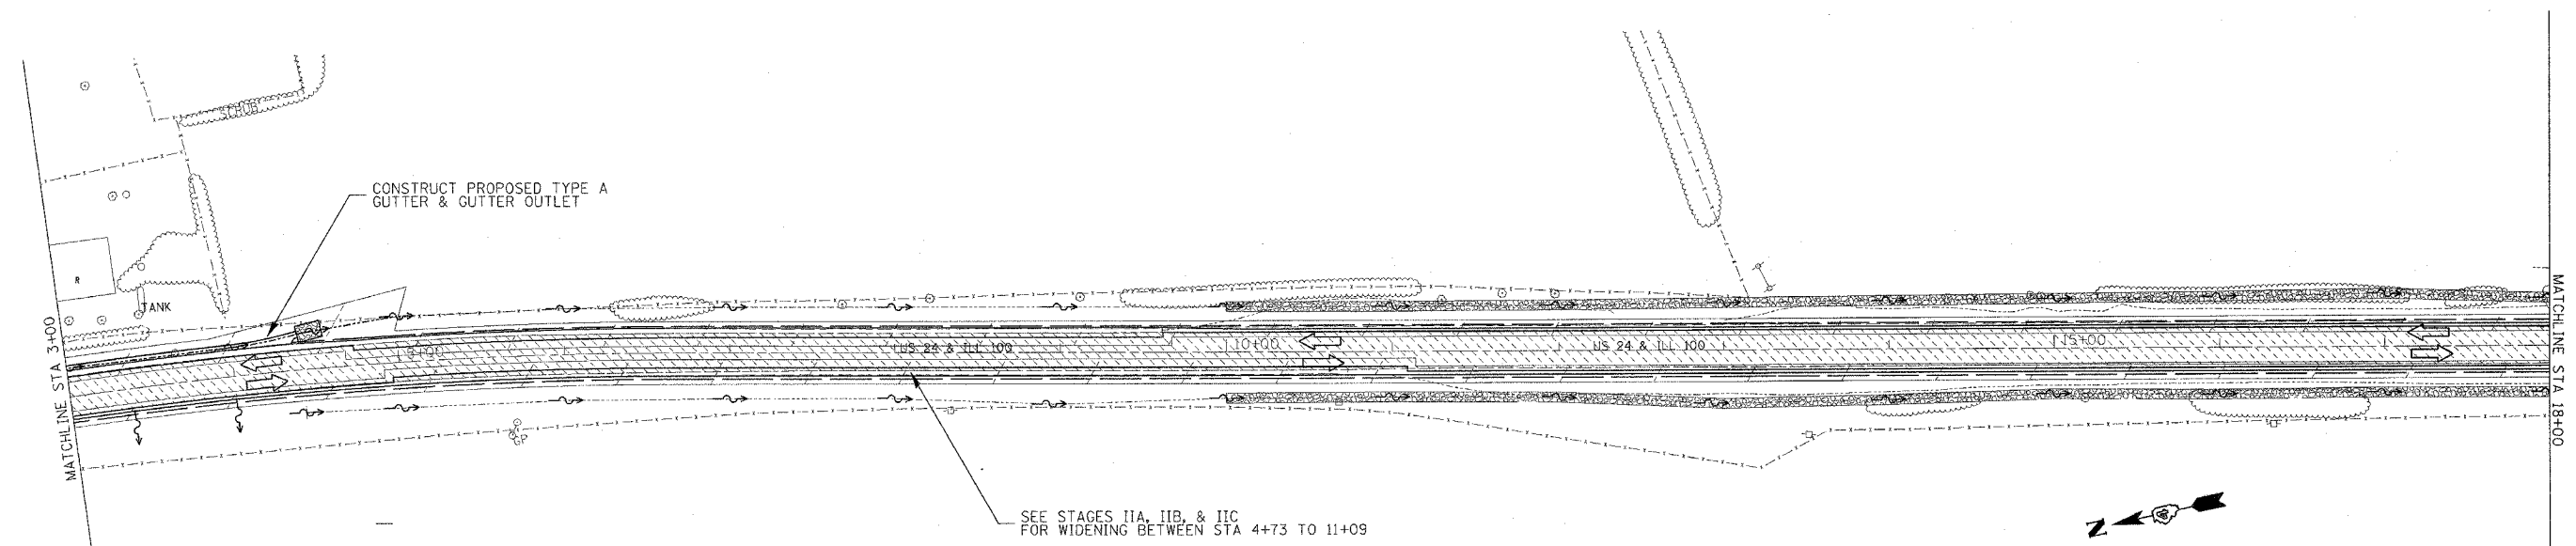


| | | | | |
|---|---------------------------|--------|--------------|-----------|
| F.A. RTE. | SECTION | COUNTY | TOTAL SHEETS | SHEET NO. |
| 317 | *** | FULTON | 634 | 98 |
| STA. 0+00 | TO STA. 18+00 | | | |
| FED. ROAD DIST. NO. | ILLINOIS FED. AID PROJECT | | | |
| *** 181,188BY&188RY-1BR,188-1 CONTRACT# 88753 | | | | |

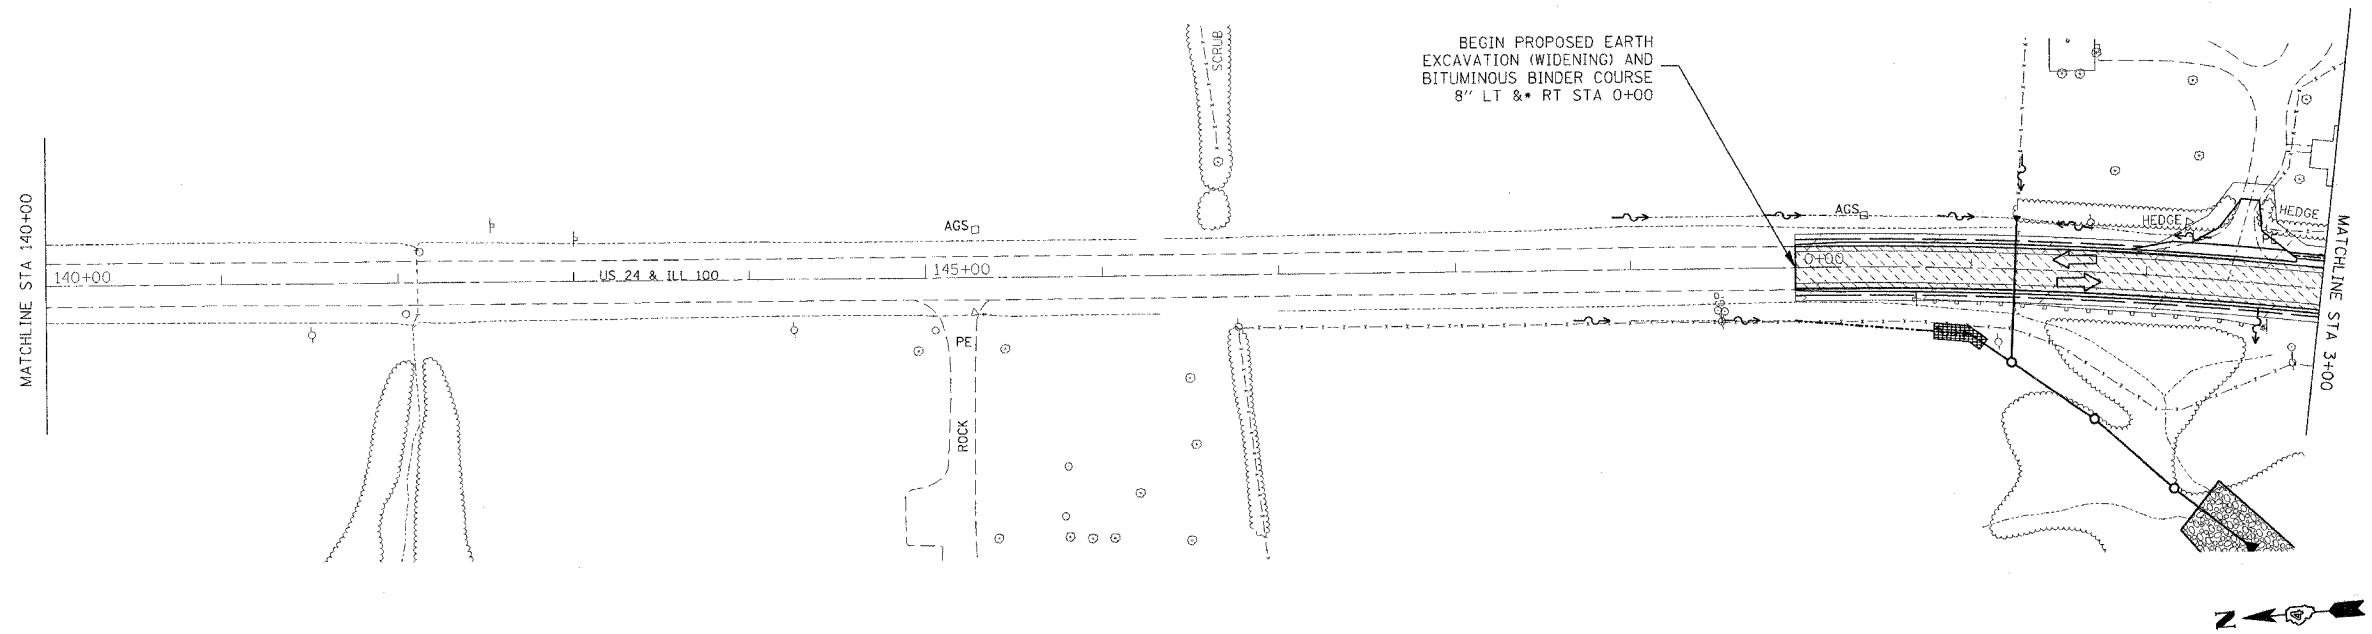

| STAGING LEGEND | |
|----------------|--|
| | STAGE CONSTRUCTION AREA |
| | TRAFFIC LANE TO BE USED IN THIS STAGE |
| | TEMPORARY CONCRETE BARRIER W/IMPACT ATTENUATOR |
| | PORTABLE TEMPORARY BARRIER SYSTEM |

| REVISIONS | |
|-----------|------|
| NAME | DATE |
| | |
| | |
| | |
| | |
| | |
| | |
| | |
| | |
| | |
| | |

ILLINOIS DEPARTMENT OF TRANSPORTATION

**US 24 STAGING PLANS
STAGE II
STA 0+00 TO 18+00**

SCALE: VERT. _____
HORIZ. _____
DATE ##DATE##

DRAWN BY _____
CHECKED BY _____

PLOT DATE = 4/27/2005
FILE NAME = c:\p\proj\sta\us24\staplan_ii.dgn
PLOT SCALE = 49.59999 / 1 IN.
PLOT ONLY * #REF#
PLOT ONLY *