



F.A. RTE.	SECTION	COUNTY	TOTAL SHEETS	SHEET NO.
317	***	FULTON	684	99
STA. 18+00		TO STA. 47+00		
FED. ROAD DIST. NO.	ILLINOIS	FED. AID PROJECT		
*** 181,188BRY&188BRY-1		CONTRACT# 88753		

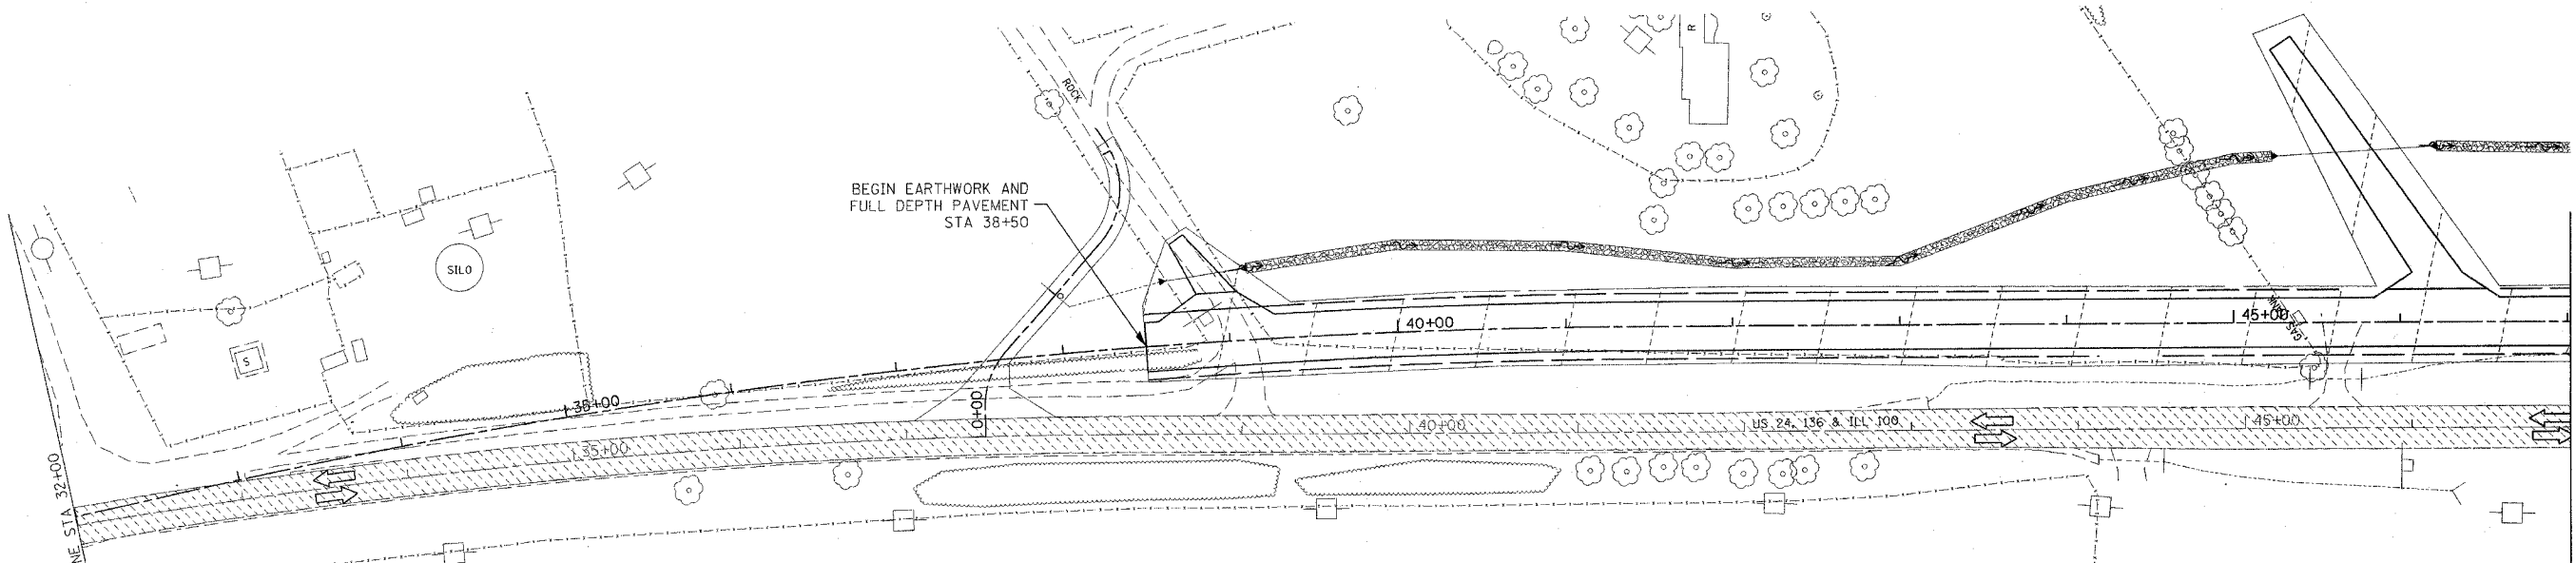

STAGING LEGEND	
	STAGE CONSTRUCTION AREA
	TRAFFIC LANE TO BE USED IN THIS STAGE
	TEMPORARY CONCRETE BARRIER W/IMPACT ATTENUATOR
	PORTABLE TEMPORARY BARRIER SYSTEM

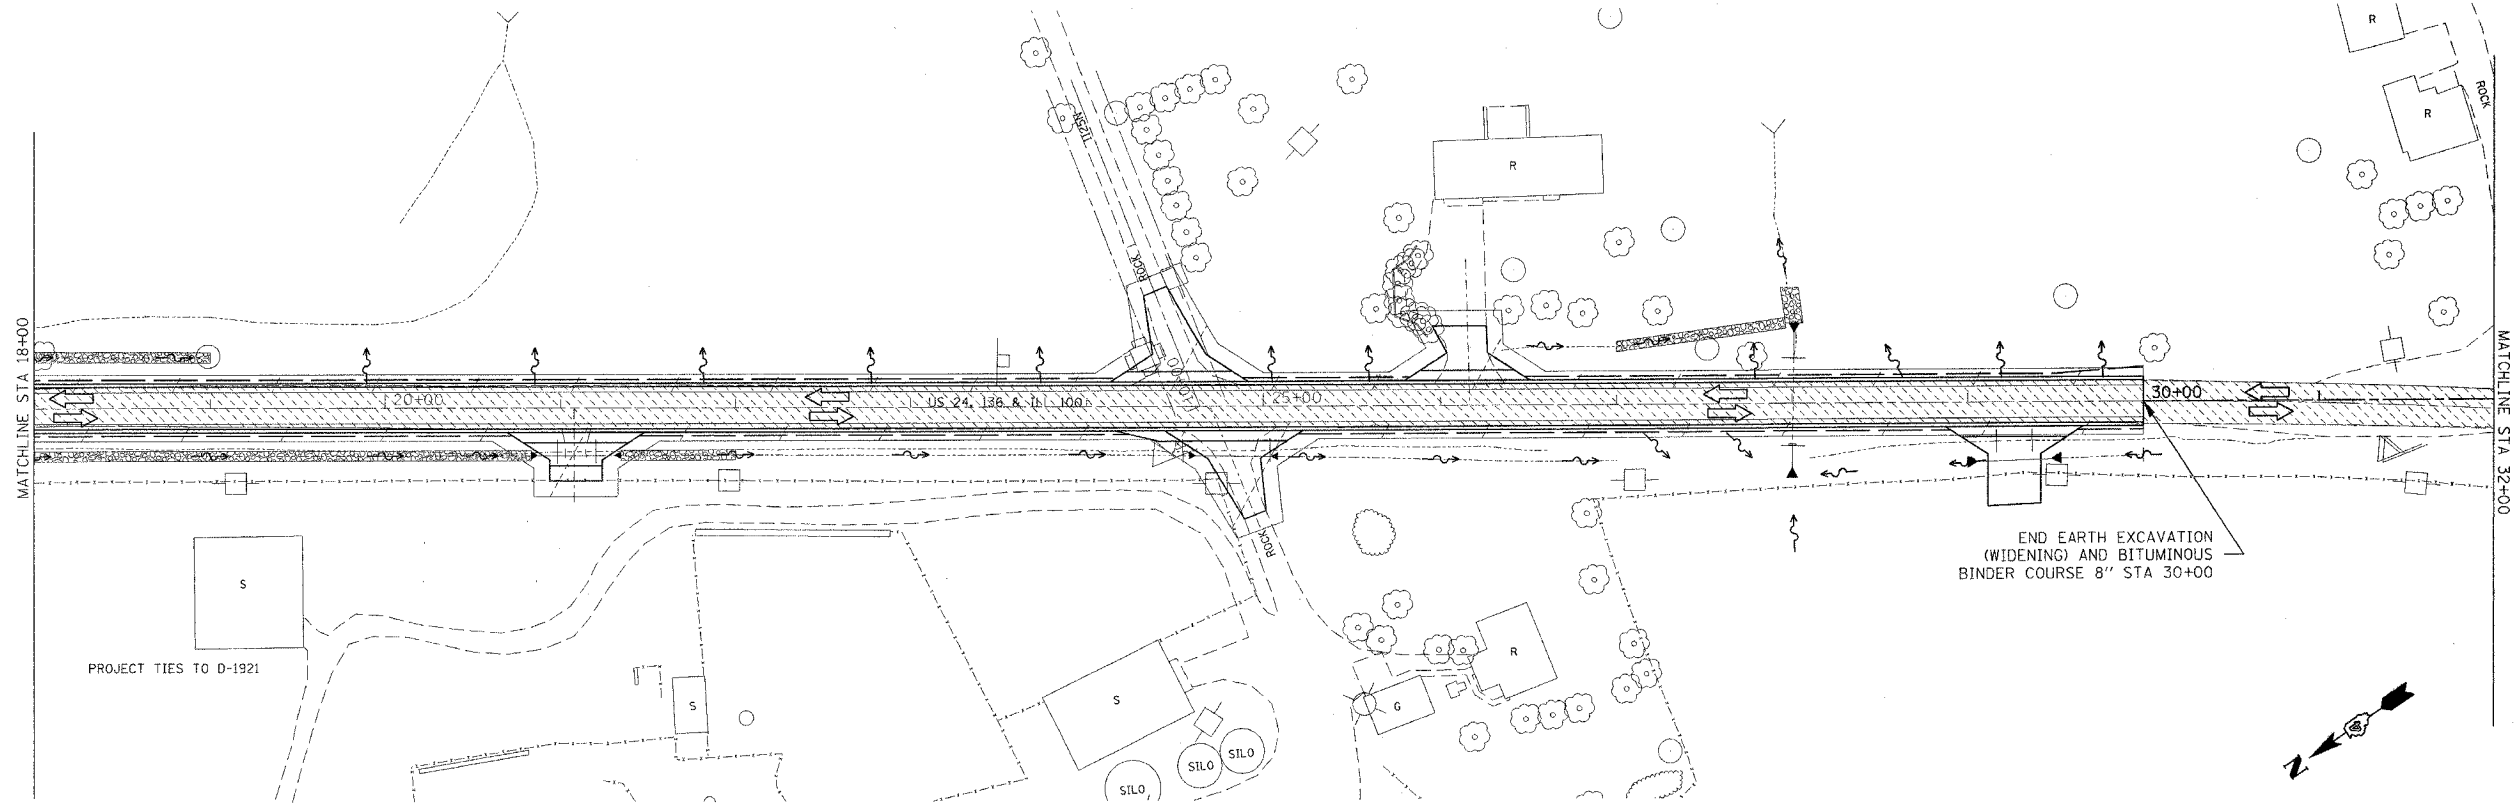

REVISIONS	
NAME	DATE

ILLINOIS DEPARTMENT OF TRANSPORTATION

US 24 STAGING PLANS
STAGE II
 STA 18+00 TO 47+00

SCALE: VERT. _____
 HORIZ. _____
 DATE **DATE**

DRAWN BY _____
 CHECKED BY _____

PLOT DATE = 4/7/2005
 FILE NAME = c:\projects\us24\pcon.plt\staging\stage02.dgn
 PLOT SCALE = 1/8" = 1' / IN.
 PLOT DATE = 4/7/2005
 PLOT SCALE = 1/8" = 1' / IN.
 PLOT DATE = 4/7/2005
 PLOT SCALE = 1/8" = 1' / IN.