
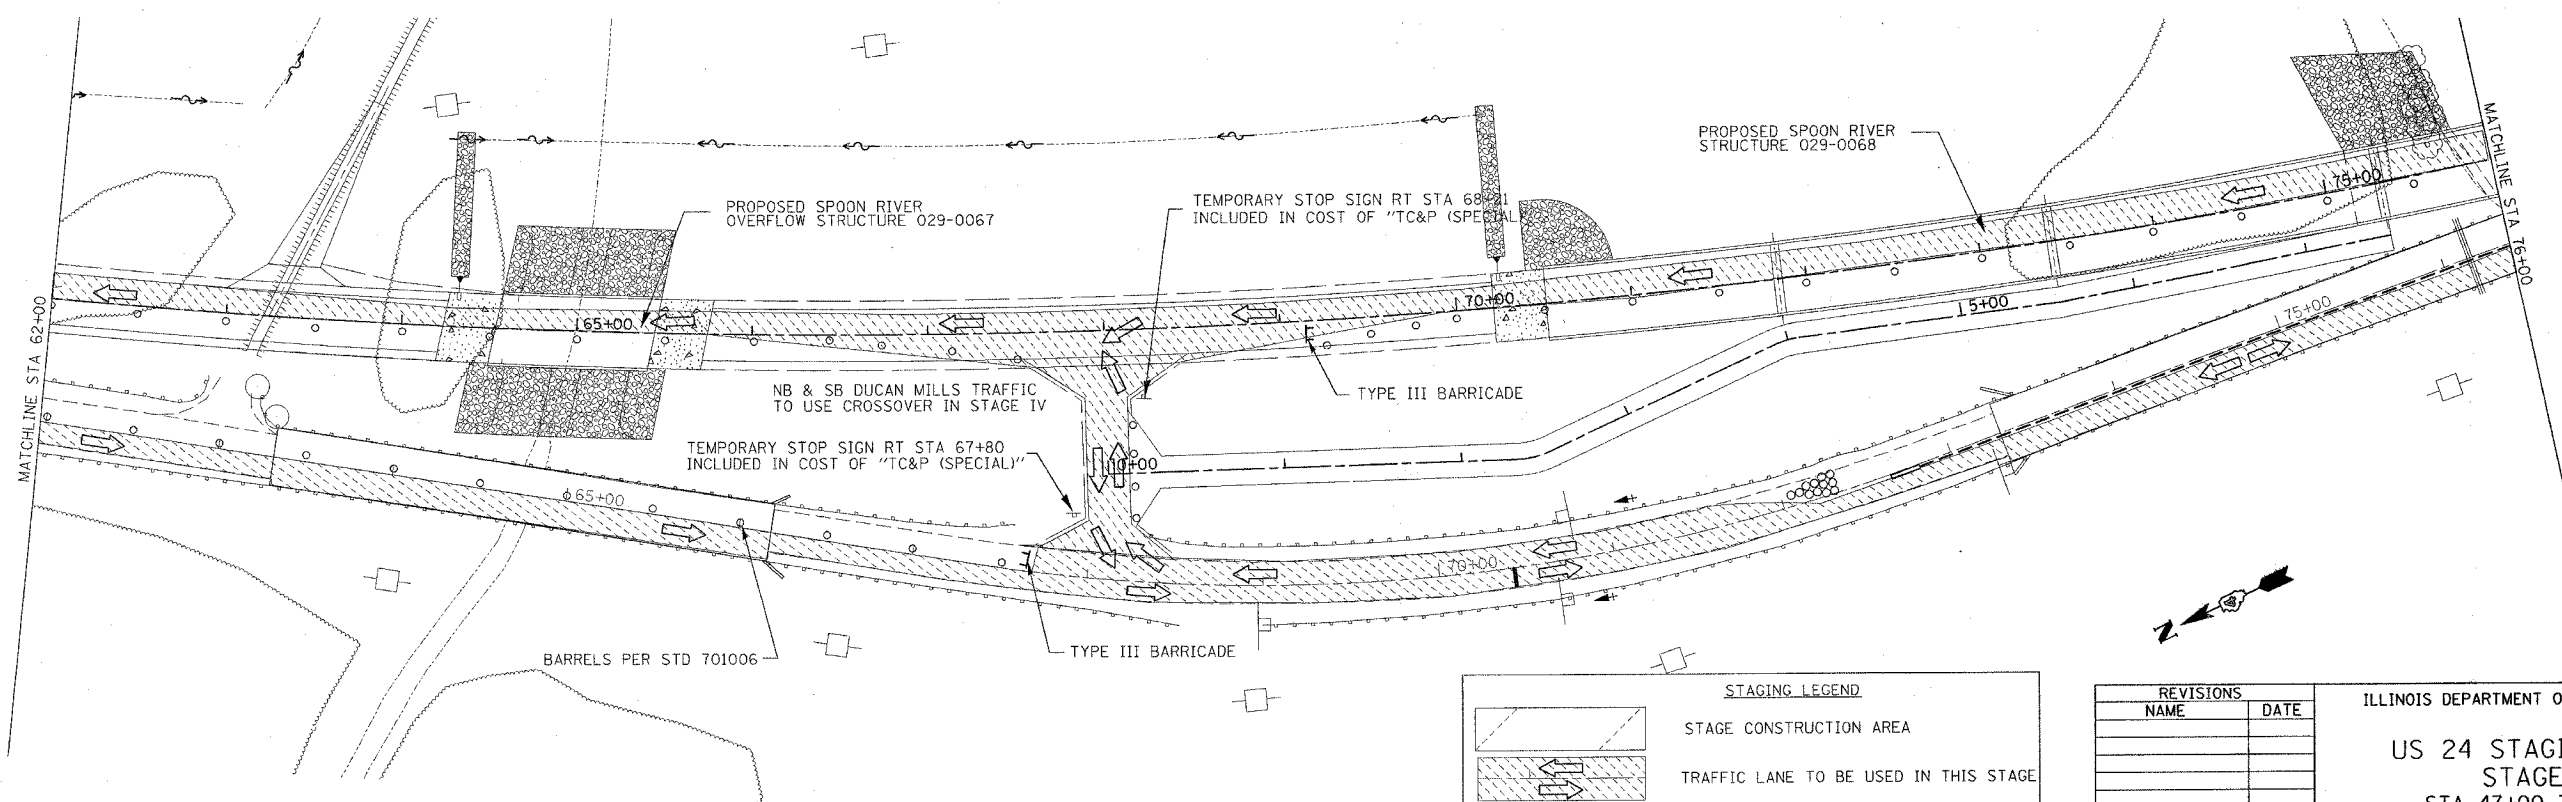


F.A.P. RTE.	SECTION	COUNTY	TOTAL SHEETS	SHEET NO.
317	***	FULTON	684	113
STA. 47+00 TO STA. 76+00				
FED. ROAD DIST. NO. ILLINOIS FED. AID PROJECT				
*** 181,188BRY&188BRY-1DBR,188-1				

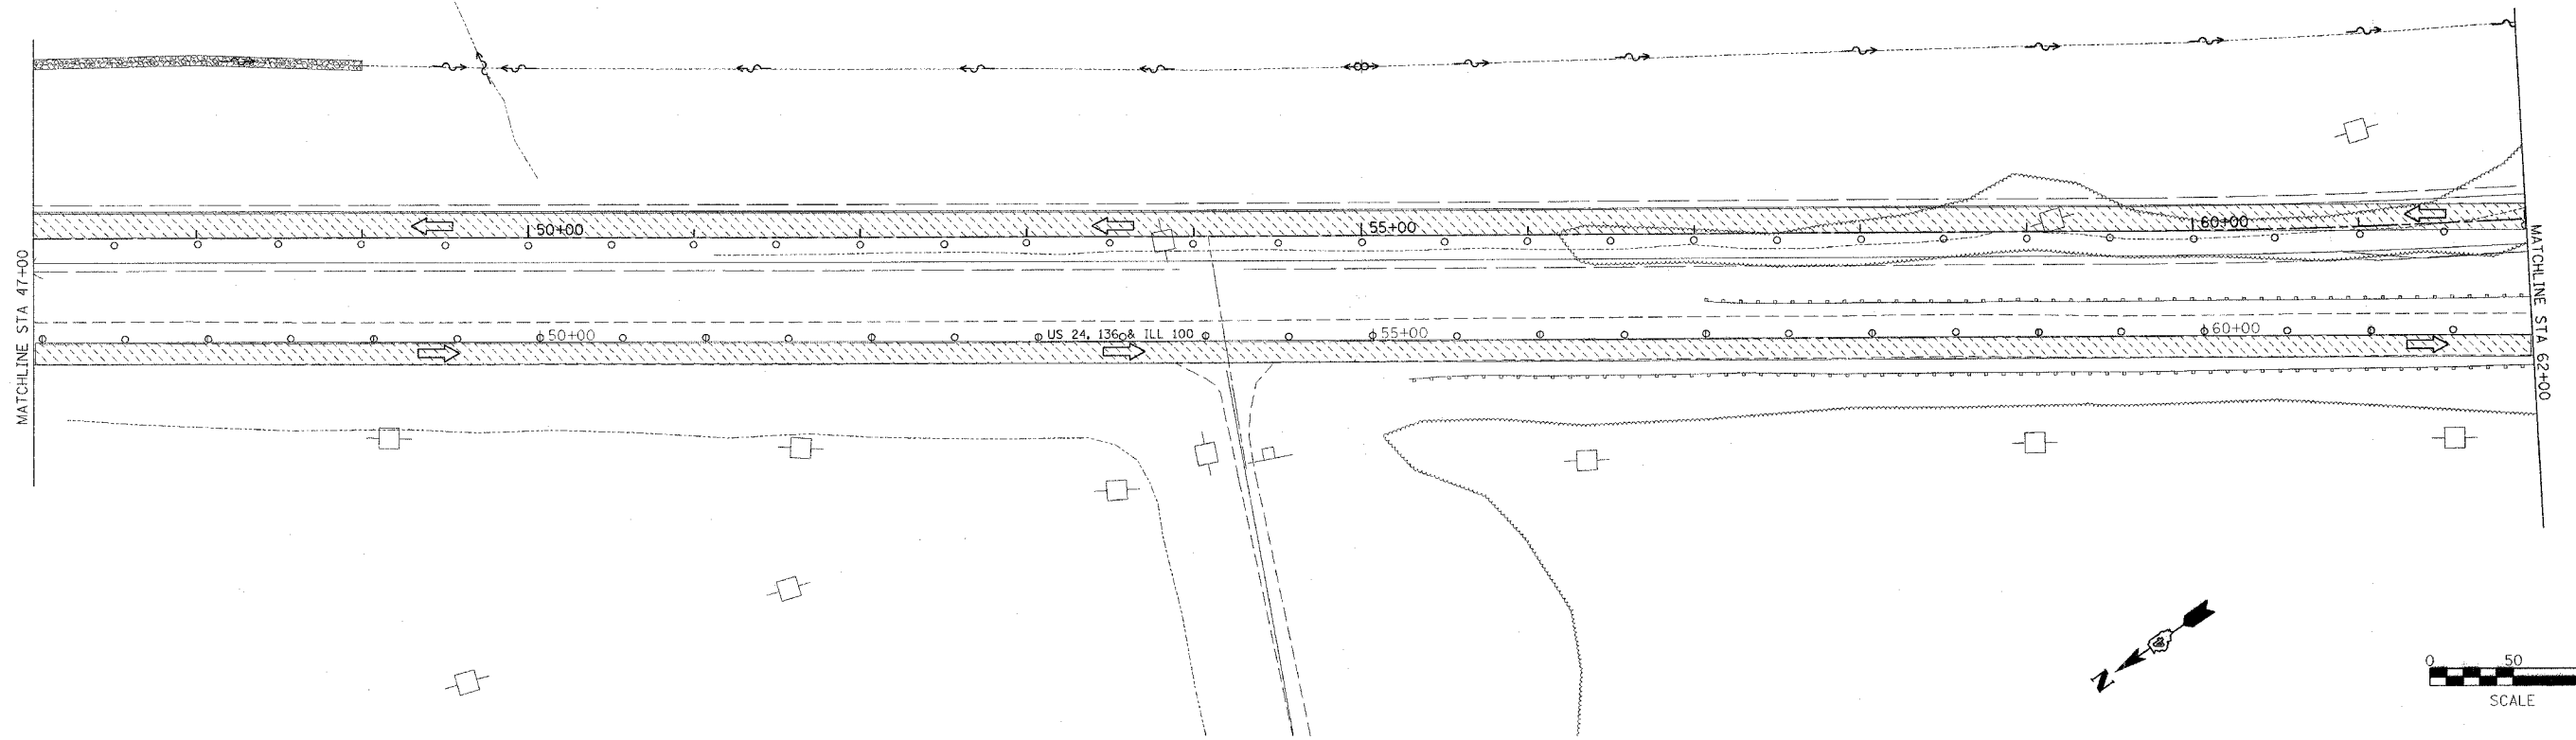

**STAGING LEGEND**

	STAGE CONSTRUCTION AREA
	TRAFFIC LANE TO BE USED IN THIS STAGE
	TEMPORARY CONCRETE BARRIER W/IMPACT ATTENUATOR
	PORTABLE TEMPORARY BARRIER SYSTEM

REVISIONS	
NAME	DATE

ILLINOIS DEPARTMENT OF TRANSPORTATION

**US 24 STAGING PLANS  
STAGE IV  
STA 47+00 TO 76+00**

SCALE: VERT. \_\_\_\_\_  
HORIZ. \_\_\_\_\_

DATE \_\_\_\_\_ DRAWN BY \_\_\_\_\_  
CHECKED BY \_\_\_\_\_

PLOT DATE = 4/7/2005  
FILE NAME = c:\nproj\us24\spoon\_river\us24stagingplans\stage4\stage4.dgn  
PLOT SCALE = 50,000 / IN.  
USER NAME = hngland