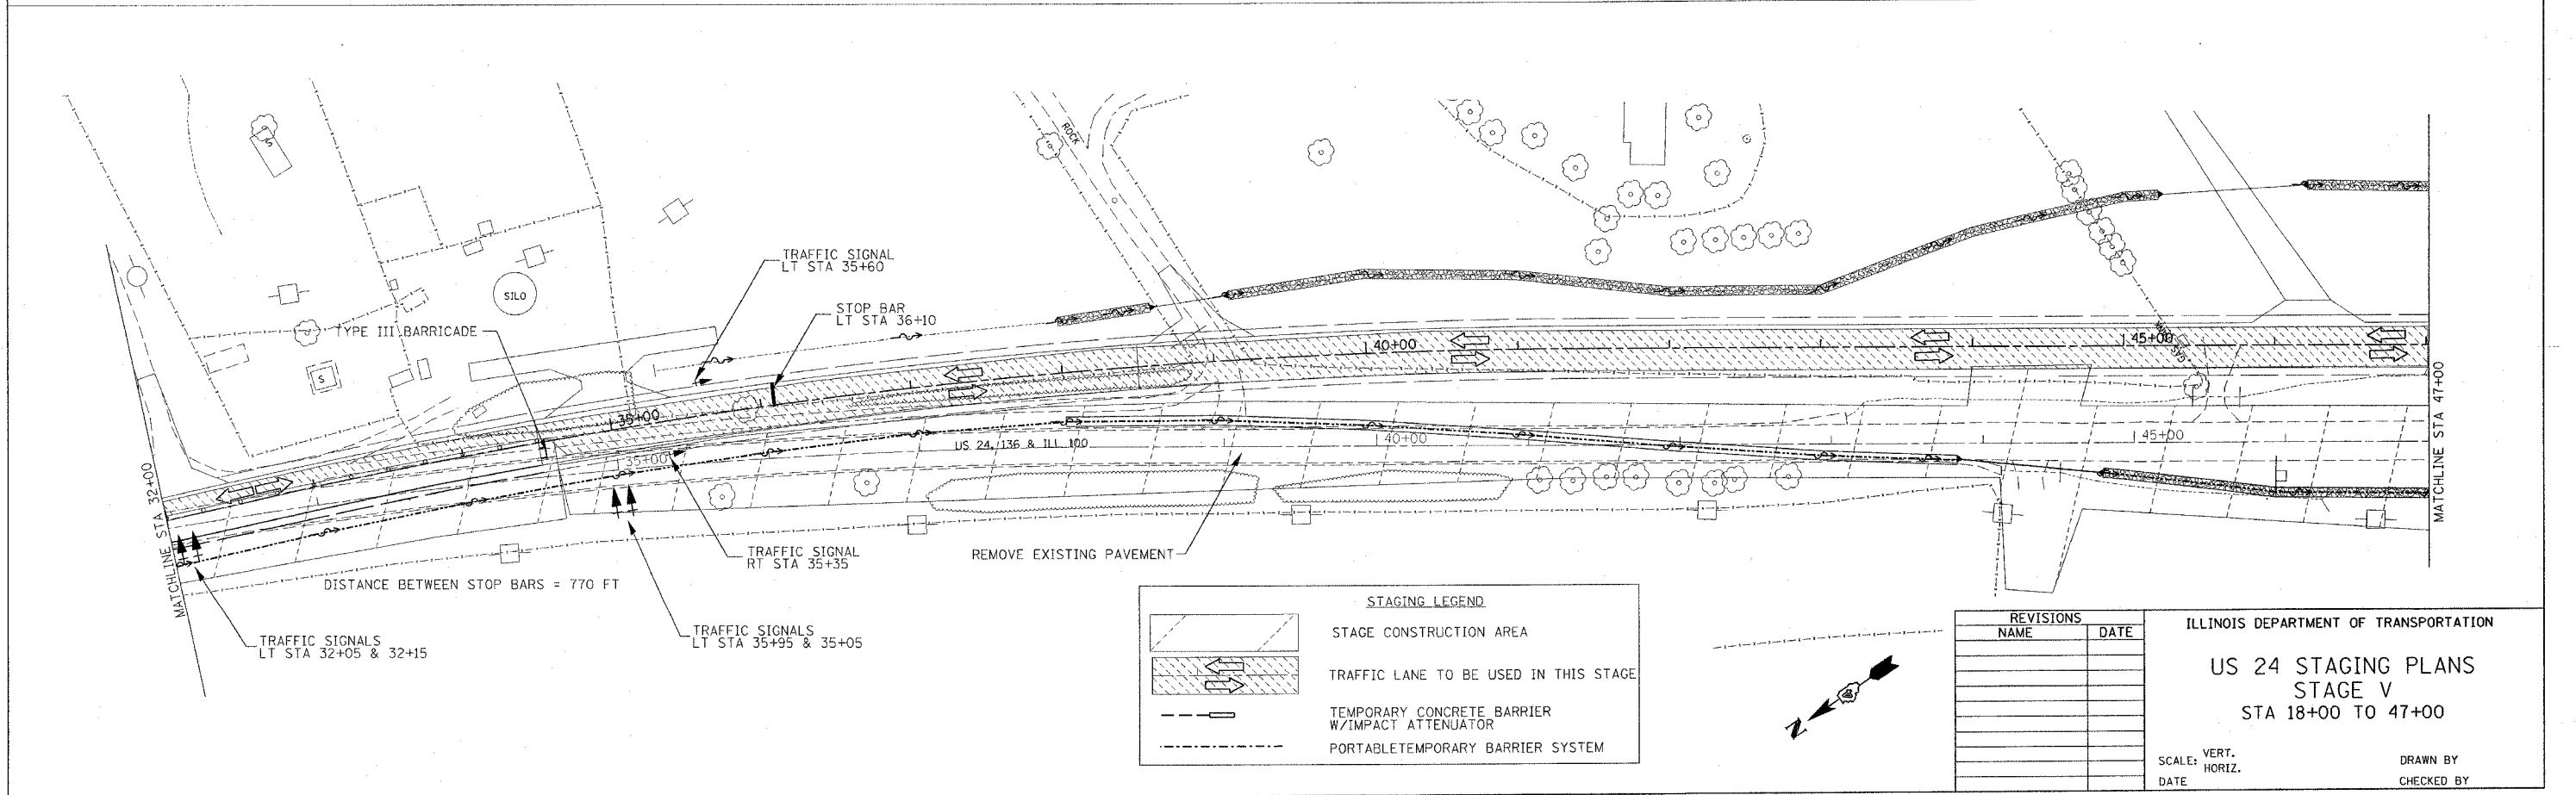
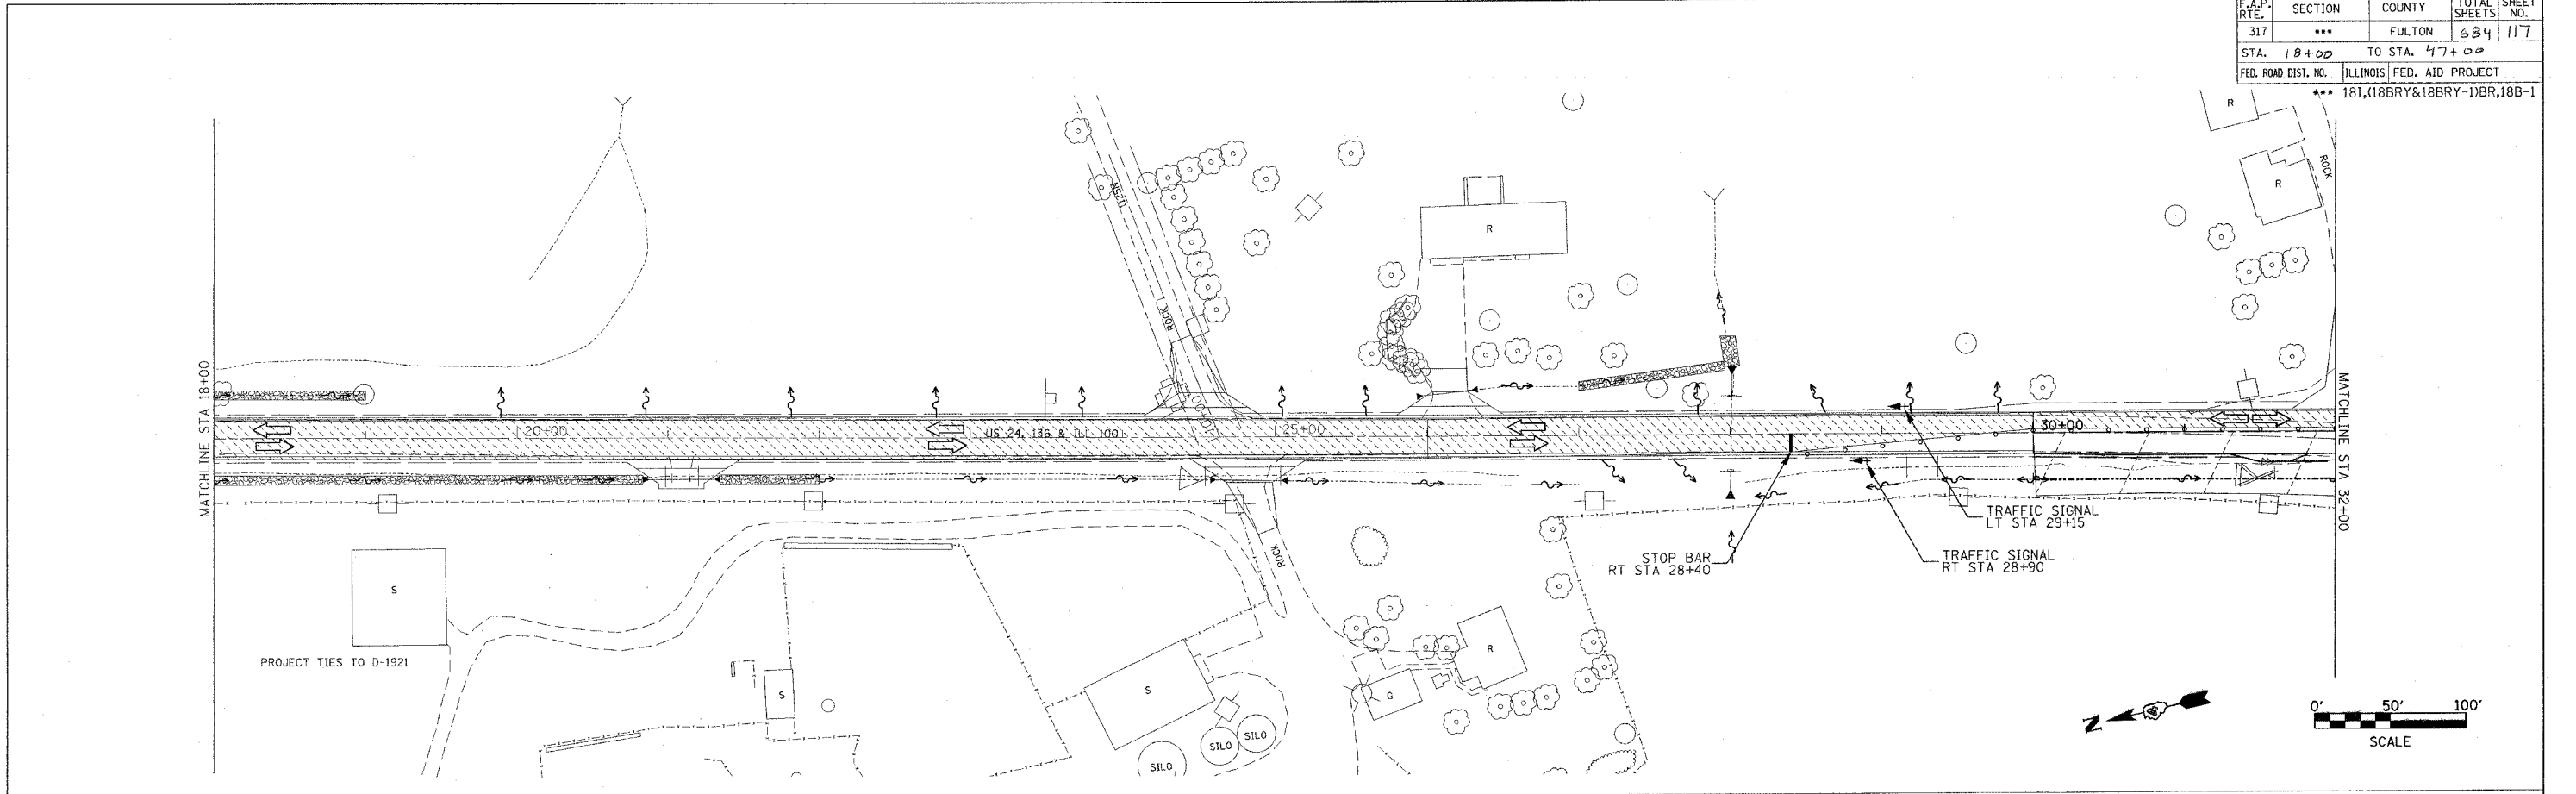
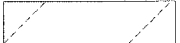

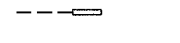
 


F.A.P. RTE.	SECTION	COUNTY	TOTAL SHEETS	SHEET NO.
317	***	FULTON	684	117
STA. 18+00		TO STA. 47+00		
FED. ROAD DIST. NO.	ILLINOIS	FED. AID PROJECT		
*** 181, (18BRY&18BRY-1)BR, 18B-1				



STAGING LEGEND

-  STAGE CONSTRUCTION AREA
-  TRAFFIC LANE TO BE USED IN THIS STAGE
-  TEMPORARY CONCRETE BARRIER W/IMPACT ATTENUATOR
-  PORTABLE TEMPORARY BARRIER SYSTEM

REVISIONS	
NAME	DATE

ILLINOIS DEPARTMENT OF TRANSPORTATION

US 24 STAGING PLANS
STAGE V
STA 18+00 TO 47+00

SCALE: VERT. _____
 HORIZ. _____
 DATE _____

DRAWN BY _____
 CHECKED BY _____

PLOT DATE = 4/17/2005
 FILE NAME = c:\p\proj\sta\us24\staging\plan_v5.dgn
 PLOT SCALE = 5/8"=1'-0"
 USER NAME = haggis