

F.A. RTE.	SECTION	COUNTY	TOTAL SHEETS	SHEET NO.
315/317	***	FULTON	684	133
STA.		TO STA.		
FED. ROAD DIST. NO.		ILLINOIS FED. AID PROJECT		

*** 181,18BRY&18BRY-DIBR,18B-1

CURVE B DATA
20 FT R

ARC 35.11'
 DELTA 122°46'8.4"
 PC STA 10+67.03
 OFF 14.10' LT
 CC STA 10+66.35
 OFF 34.09' LT
 PT STA 77+80.10
 OFF 19.96' LT

CURVE A DATA
28 FT R



ARC 26.20'
 DELTA 55°47'0.2"
 PC STA 78+22.47
 OFF 20.04' RT
 CC STA 78+19.58
 OFF 47.89' RT
 PT STA 10+31.71
 OFF 14.00' RT

CURVE D DATA
37 FT R

ARC 37.19'
 DELTA 60°20'48.8"
 PC STA 78+72.53
 OFF 14.96' LT
 CC STA 78+72.53
 OFF 51.96' LT
 PT STA 10+30.65
 OFF 14.00' RT

CURVE C DATA
27 FT R

ARC 45.32'
 DELTA 114°6'38.5"
 PC STA 10+64.85
 OFF 14.00' LT
 CC STA 79+07.32
 OFF 42.03' RT
 PT STA 79+07.32
 OFF 15.03' RT

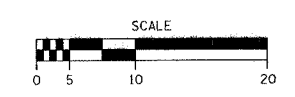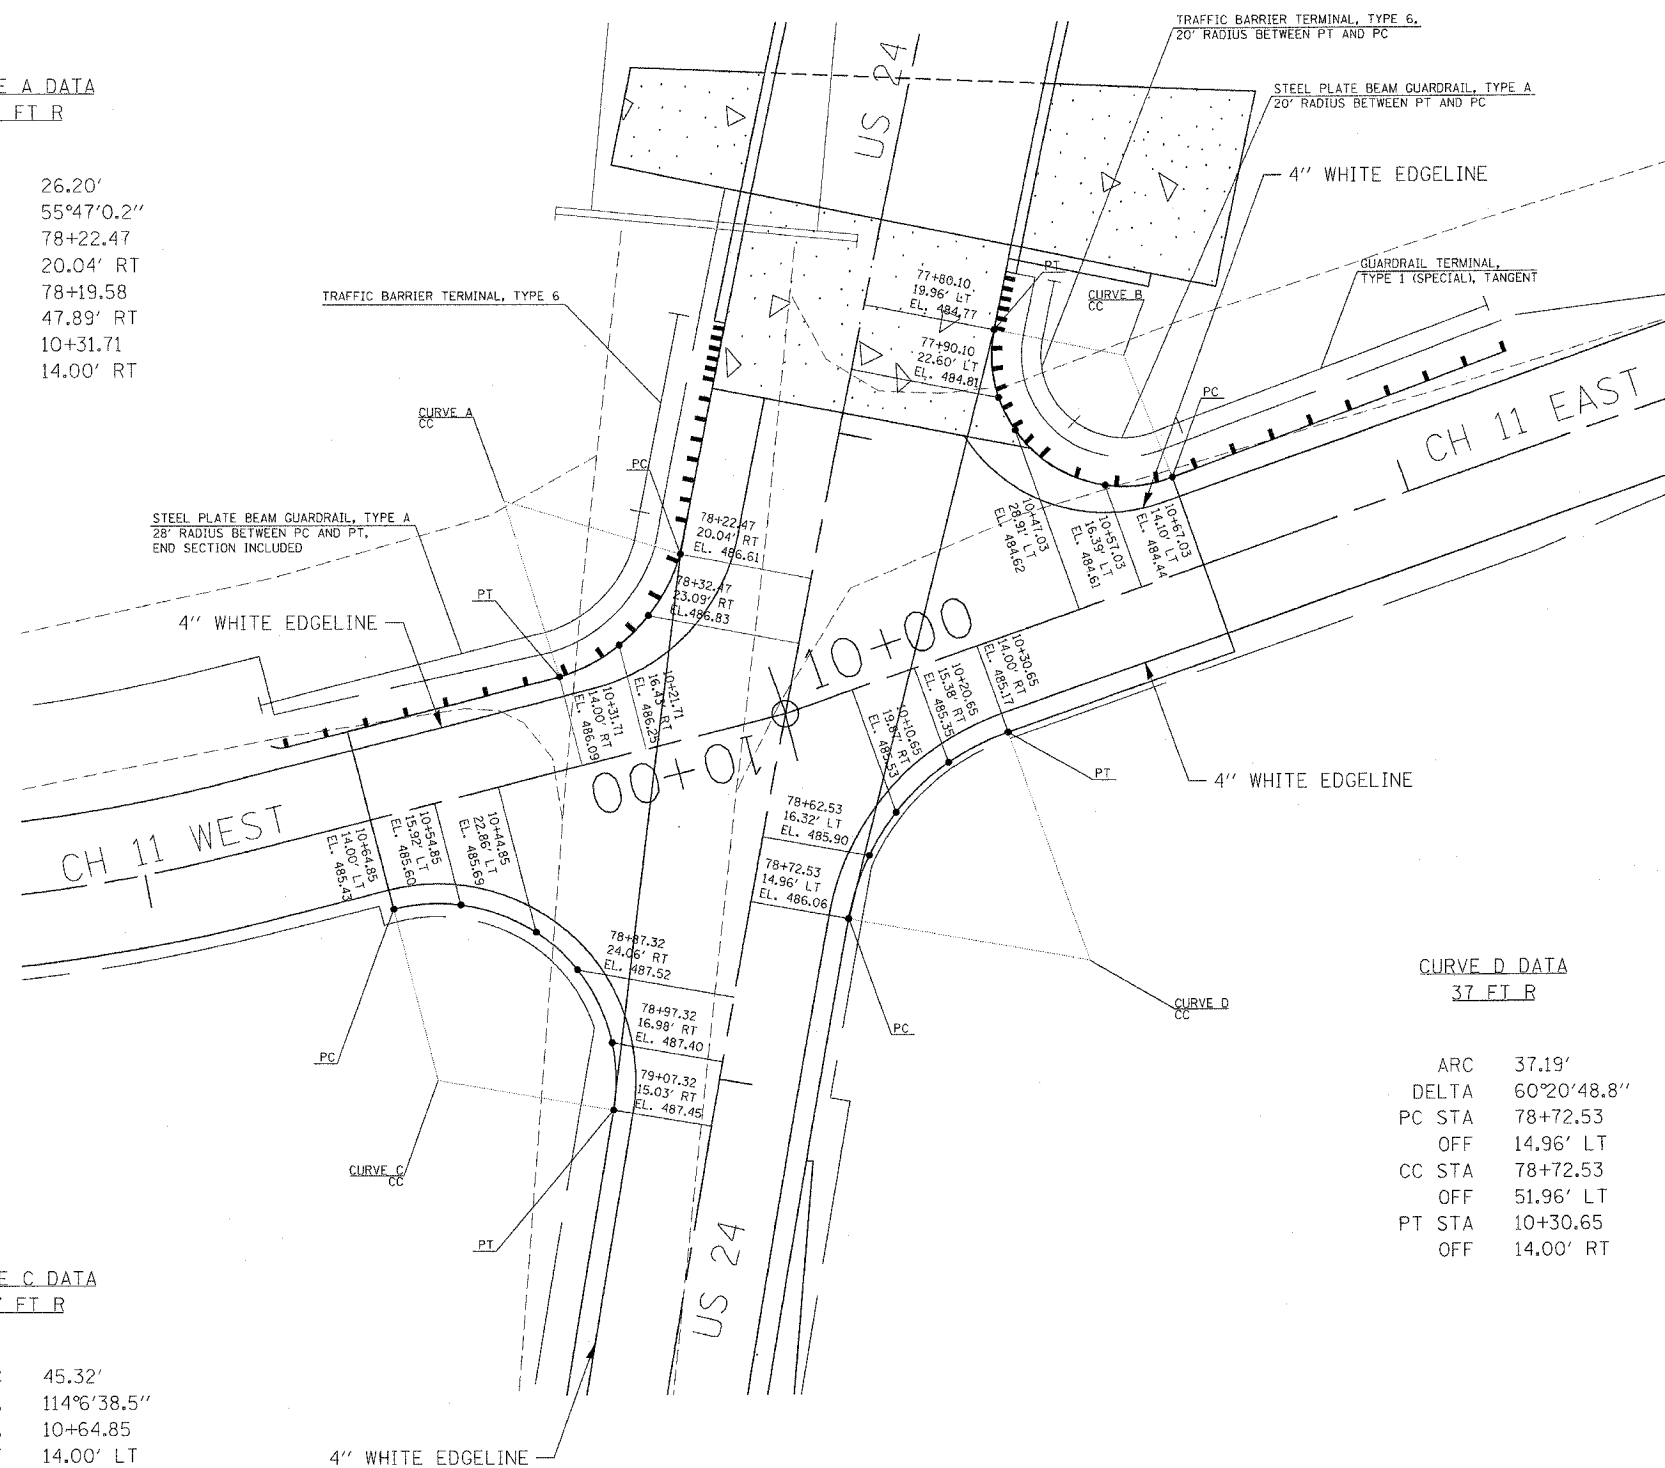

REVISIONS	
NAME	DATE

ILLINOIS DEPARTMENT OF TRANSPORTATION
INTERSECTION DETAIL
 FAP 317 (US 24) &
 CH 11

SCALE: VERT. _____
 HORIZ. _____
 DATE **DATE**

DRAWN BY _____
 CHECKED BY _____

PLOT DATE = 4/27/2005
 PLOT SCALE = 1"=20'
 REFERENCE = BREF#