


STATE OF ILLINOIS
DEPARTMENT OF TRANSPORTATION

ROUTE NO.	SECTION	COUNTY	TOTAL SHEETS	SHEET NO.
FAP 315	(18BRY-1)BR	FULTON	46	10
FED. ROAD DIST. NO. 7	ILLINOIS	FED. AID PROJECT-		

Contract #88753

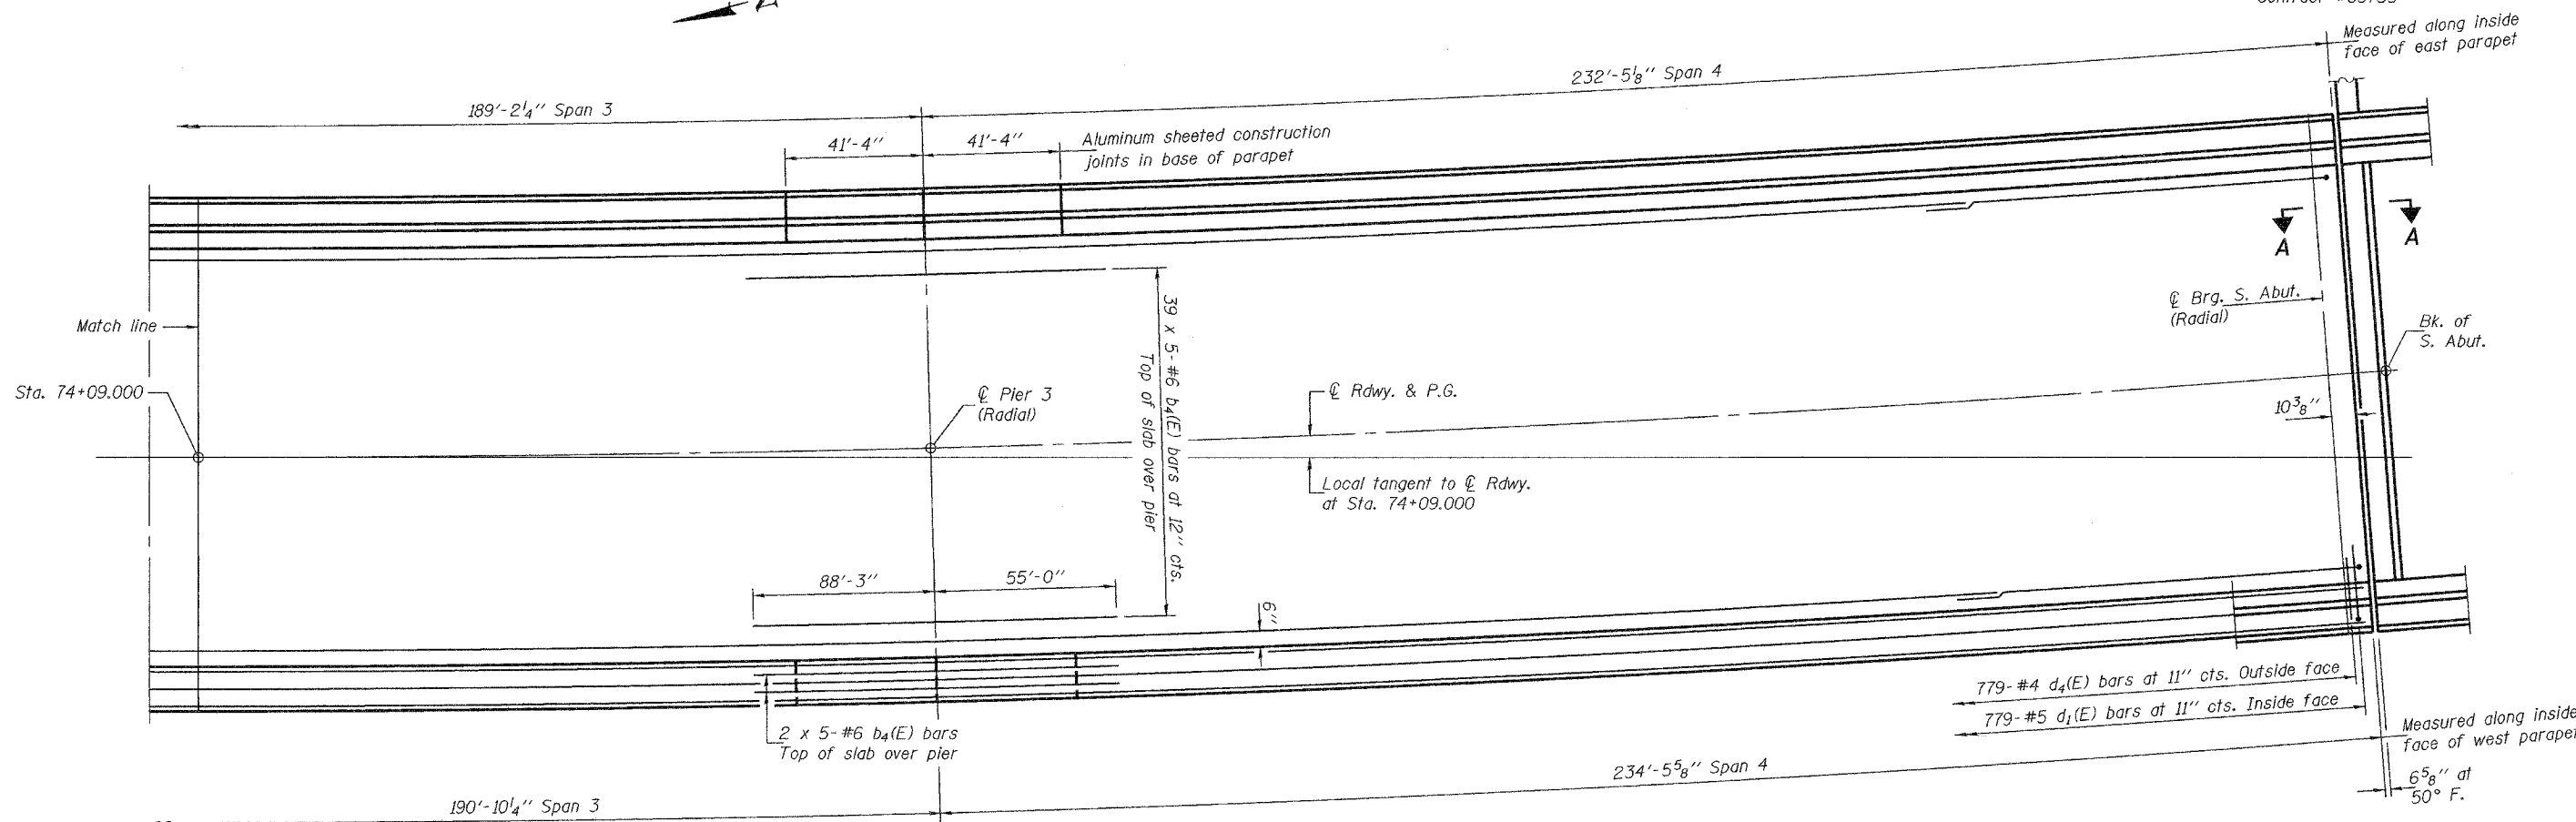


PLAN

MIN. BAR LAPS

#5 bar = 2'-2"
#6 bar = 2'-7"

Notes:
See sheet 1 of 46 for scupper locations.
See sheet 11 of 46 for superstructure details.
Bill of Material and Section A-A.
Reinforcement bars designated (E) shall be epoxy coated.
Bars indicated thus 39 x 5-#6 etc. indicates 39 lines of bars with 5 lengths per line.
See sheet 12 of 46 for parapet reinforcement.
Work this sheet with sheets 9 thru 12 of 46.

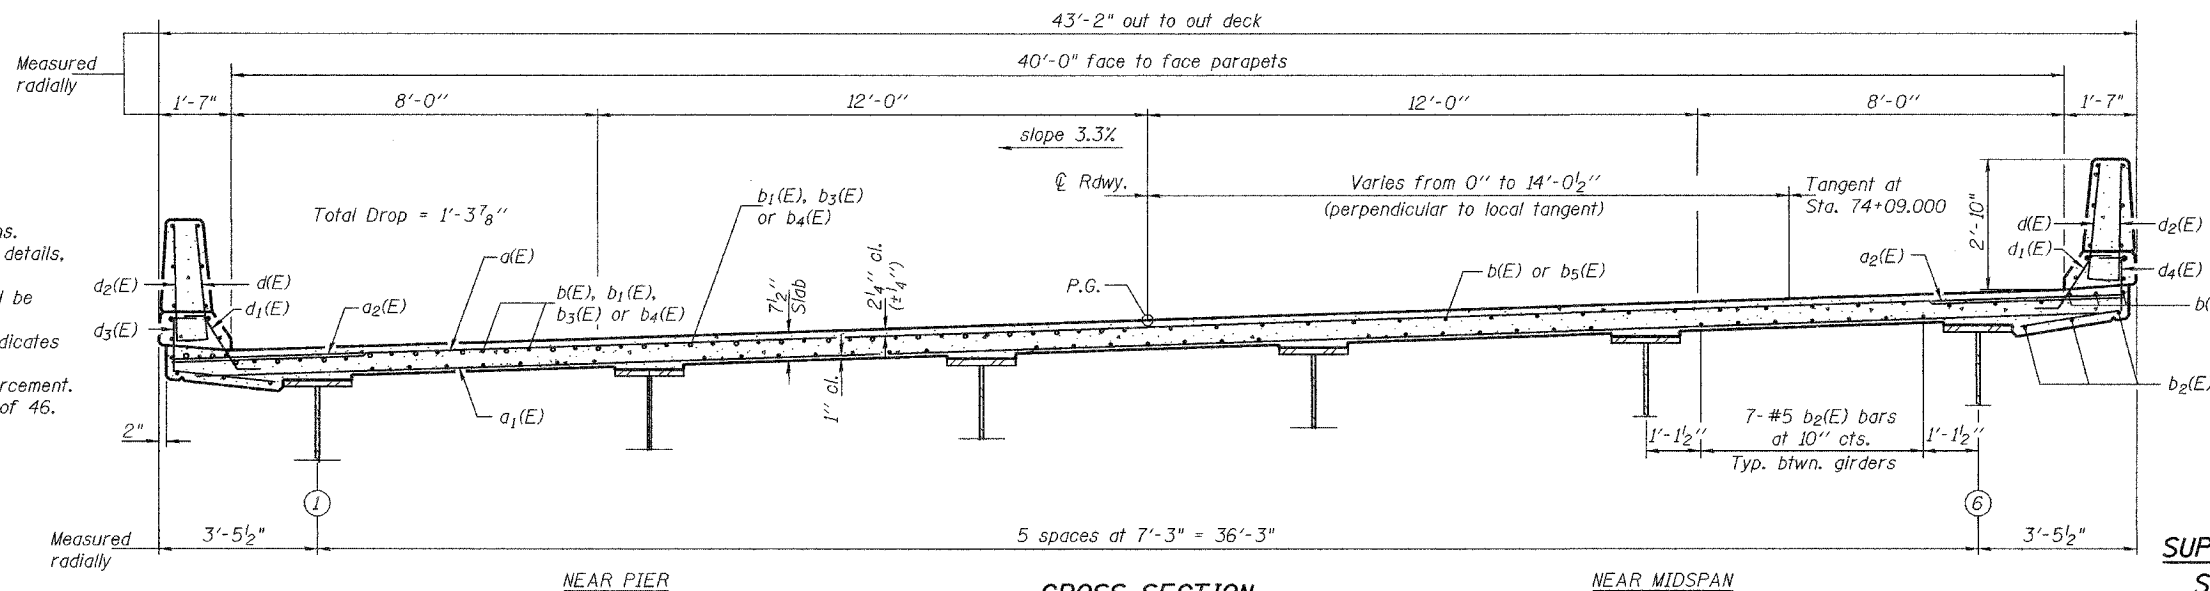

CROSS SECTION
(Looking South)

SUPERSTRUCTURE
SPANS 3 & 4

F.A.P. RTE. 315 - SEC. (18BRY-1)BR
FULTON COUNTY
STATION 74+09.000
STRUCTURE NO. 029-0068

DESIGNED	MJT
CHECKED	FT
DRAWN	h.t. parsons
CHECKED	MJT/FT/SMR

May 16, 2005
EXAMINED *Thomas J. Damagala*
PASSED *Ralph E. Anderson*
ENGINEER OF BRIDGES AND STRUCTURES