



F.A. RTE.	SECTION	COUNTY	TOTAL SHEETS	SHEET NO.
B15/317	***	FULTON	684	258
STA.		TO STA.		
FED. ROAD DIST. NO.	ILLINOIS FED. AID PROJECT			
*** 181(18BRY&18BRY-1)BR.18B-1 CONTRACT# 88753				

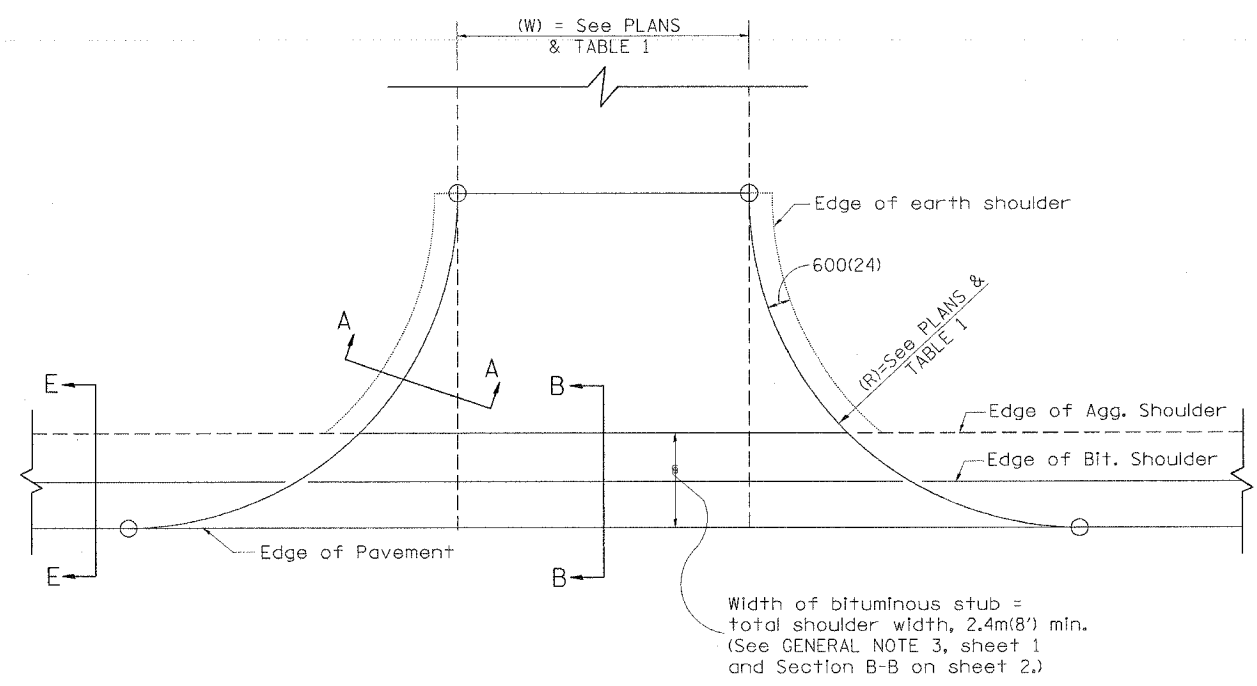


PLAN
AGGREGATE ENTRANCE

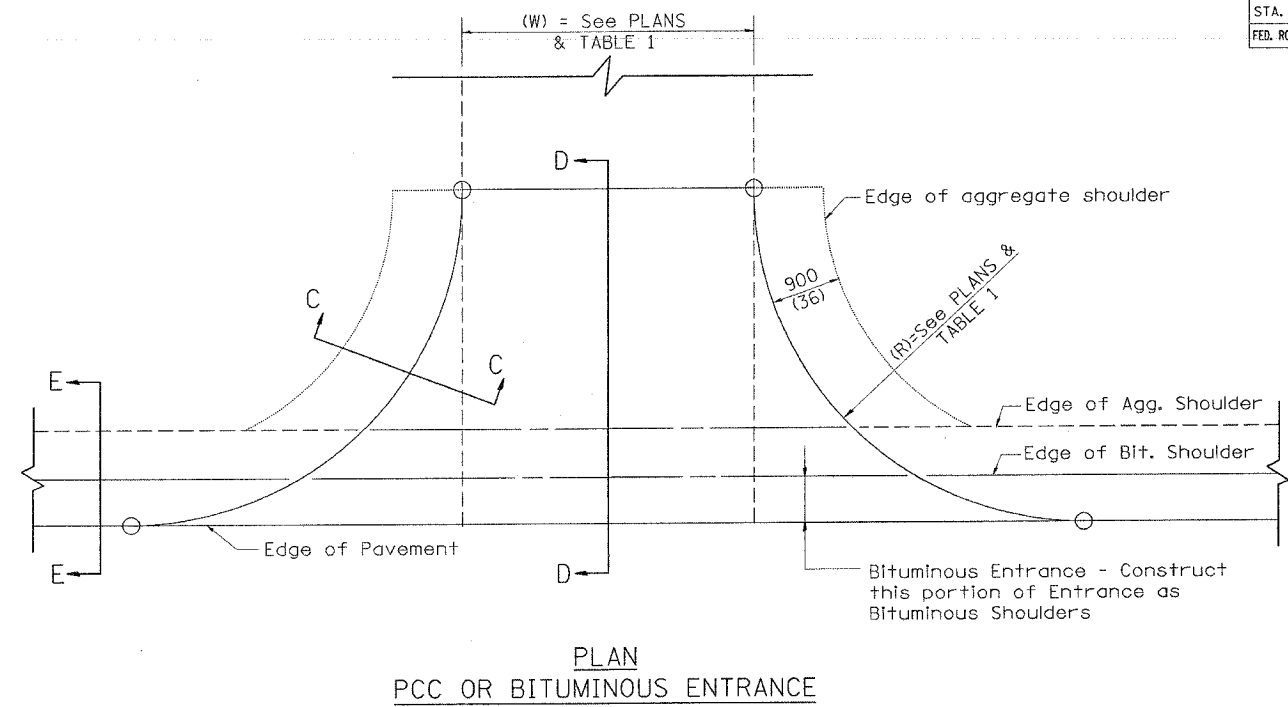

PLAN
PCC OR BITUMINOUS ENTRANCE

ELEMENT	NON-COMMERCIAL		NON-COMMERCIAL W/ LARGE FARM EQUIPMENT		COMMERCIAL			
					1-WAY OPERATION		2-WAY OPERATION	
WIDTH (W)	3.6m(12') MIN.	7.2m(24') MAX.	6.1m(20') MIN.	9.0m(30') MAX.	4.3m(14') MIN.	7.2m(24') MAX.	7.2m(24') MIN.	10.7m(35') MAX.
RADIUS (R)	3.0m(10') MIN.	12.0m(40') MAX.	3.0m(10') MIN.	12.0m(40') MAX.	6.1m(20') MIN.	15.0m(50') MAX.	6.1m(20') MIN.	15.0m(50') MAX.
MAX. GRADE (G)	12%		12%		10%			

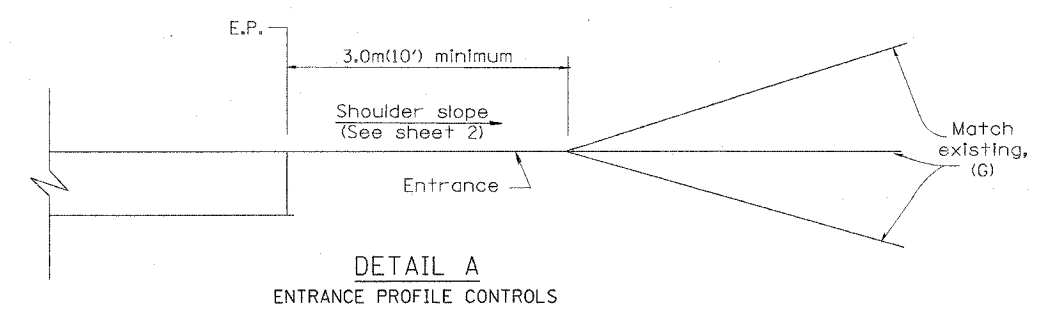


DETAIL A
ENTRANCE PROFILE CONTROLS

GENERAL NOTES

- Entrances shall slope away from the pavement edge at a rate equal to the shoulder slope for a minimum distance of 3.0m(10'). See DETAIL 'A'.
- The total shoulder width, 2.4m(8') minimum, shall be paved between sideroads, entrances and/or mailbox turnouts, at locations where the distance between radius or taper control points is less than 15.0m(50'). See DETAIL 'B'.
- The width of bituminous stub for field entrances shall be equal to the bituminous shoulder width unless otherwise shown.

All slopes ratios are expressed as units of vertical displacement to units of horizontal displacement (V:H).
All dimensions are in millimeters (Inches) unless otherwise noted.

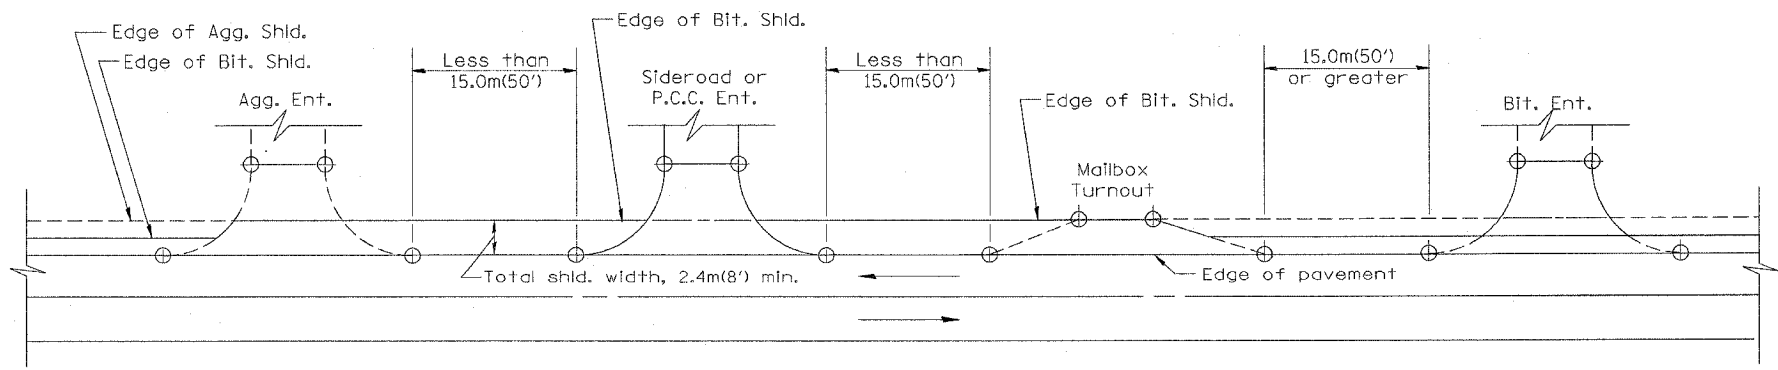

DETAIL B
SHOULDER TREATMENT FOR CLOSELY SPACED SIDEROADS,
ENTRANCES, AND/OR MAILBOX TURNOUTS
(SEE GENERAL NOTE 2, SHEET 1)

DESIGNER NOTE
1. DESIGNER SHOULD REVIEW "HANDBOOK FOR THE POLICY ON PERMITS FOR ACCESS DRIVEWAYS TO STATE HIGHWAYS"
2. DESIGNER SHOULD REVIEW BLE PROCEDURE MEMORANDUM 95-20, EFFECTIVE 7-1-91 ENTITLED "3R DESIGN POLICIES FOR REHABILITATING HIGHWAYS, STREETS AND BRIDGES FOR OTHER THAN FREWAYS AND EXPRESSWAYS" Revised July 1995.

DATE	REVISIONS	BY
1-1-97	RENUM. C-103.06, NEW REVISION BOX	T.P.
7-1-97	REVISE DESIGNER NOTES	J.A.

ILLINOIS DEPARTMENT OF TRANSPORTATION
DISTRICT CADD STANDARD
RURAL ENTRANCES FOR
"3R" PROJECTS
SHEET 1 OF 2
CADD STD NO. 406301-D4
SCALE: NOT DRAWN TO SCALE
DATE **DATE**
DRAWN BY CADD
CHECKED BY: T. PICKERING