


F.A.P. RTE.	SECTION	COUNTY	TOTAL SHEETS	SHEET NO.
317		FULTON	684	278
STA. 1+75.00		TO STA. 1+75.00		
FED. ROAD DIST. NO.	ILLINOIS	FED. AID PROJECT		

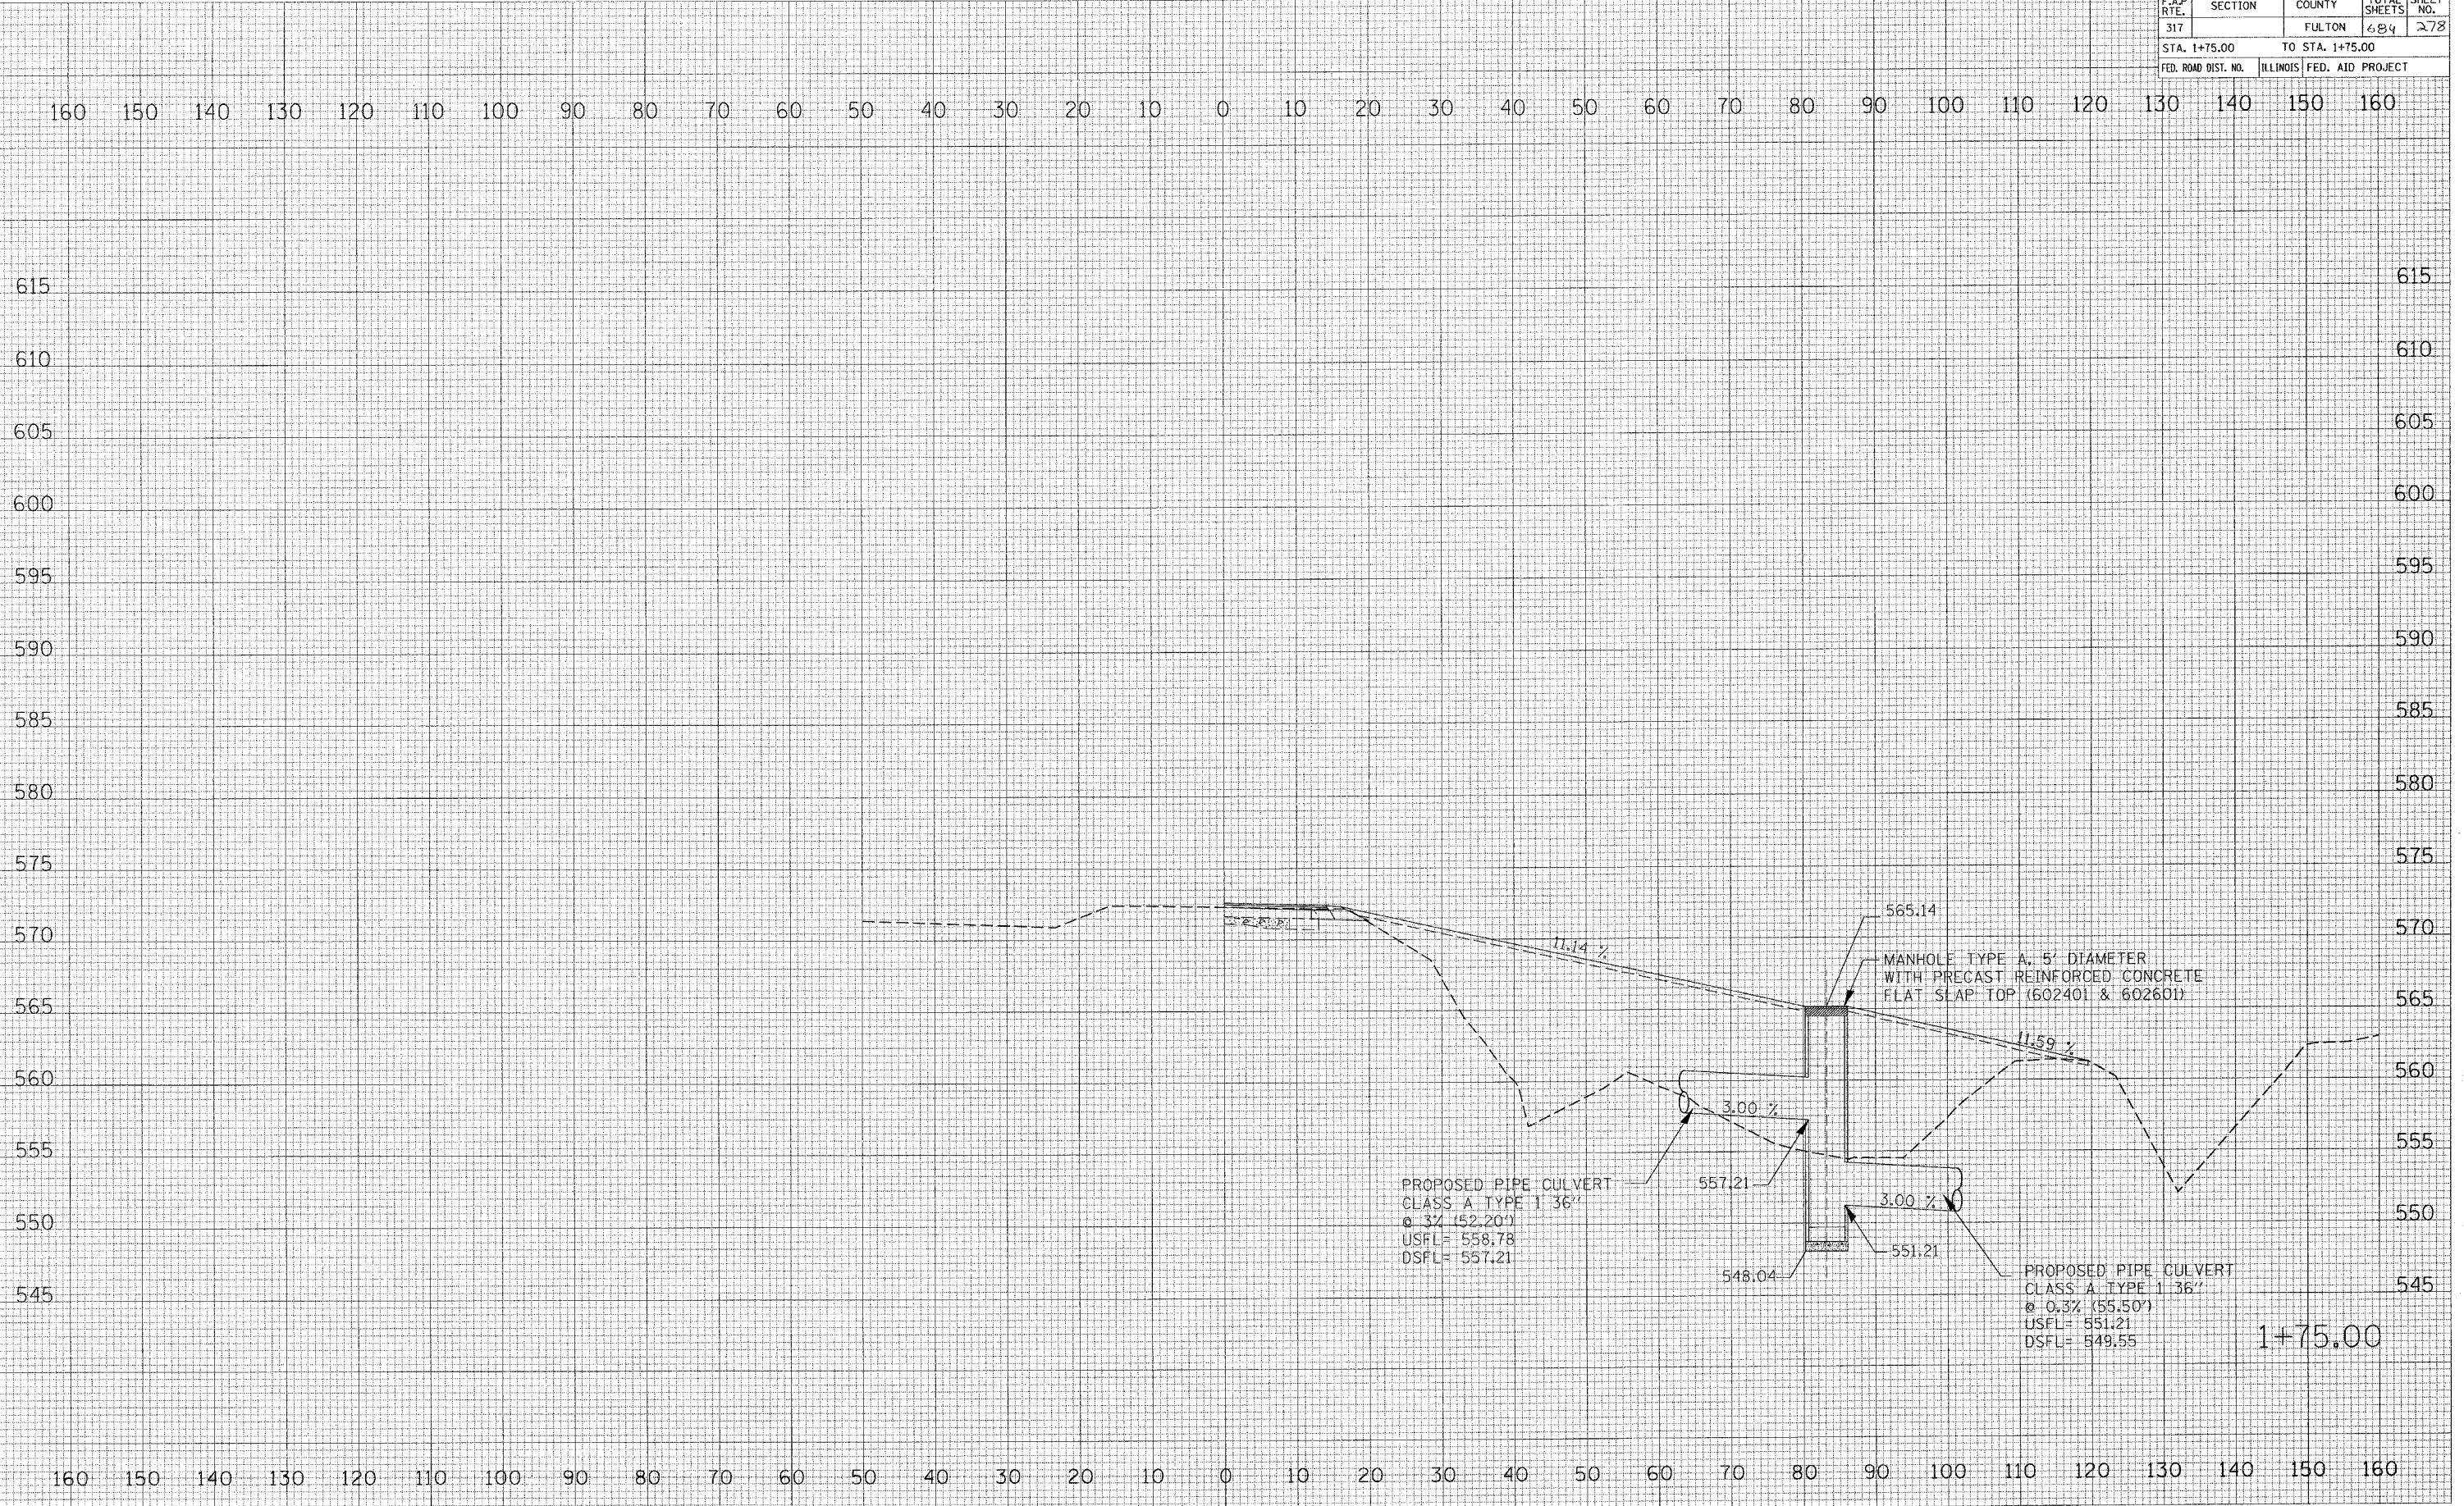

DATE _____ BY _____
 CHECKED _____
 ORIGINAL SURVEY _____
 NOTE BOOK _____
 AREAS CHECKED _____

DATE _____ BY _____
 CHECKED _____
 ORIGINAL SURVEY _____
 NOTE BOOK _____
 AREAS CHECKED _____

PLT DATE = 4/6/2005
 FILE NAME = s:\projects\11024\11024.pcoo-p1-2.dwg
 PLOT SCALE = 10.0000 / IN.
 USER NAME = jmg@grand

1+75.00