


F.A.P. RTE.	SECTION	COUNTY	TOTAL SHEETS	SHEET NO.
317		FULTON	684	281
STA. 2+75.00		TO STA. 2+75.00		
FED. ROAD DIST. NO.		ILLINOIS FED. AID PROJECT		

NO.	DATE	BY

NO.	DATE	BY

PLOT DATE = 4/7/2005
 PLOT SCALE = 1" = 20.00'
 USER NAME = haggland

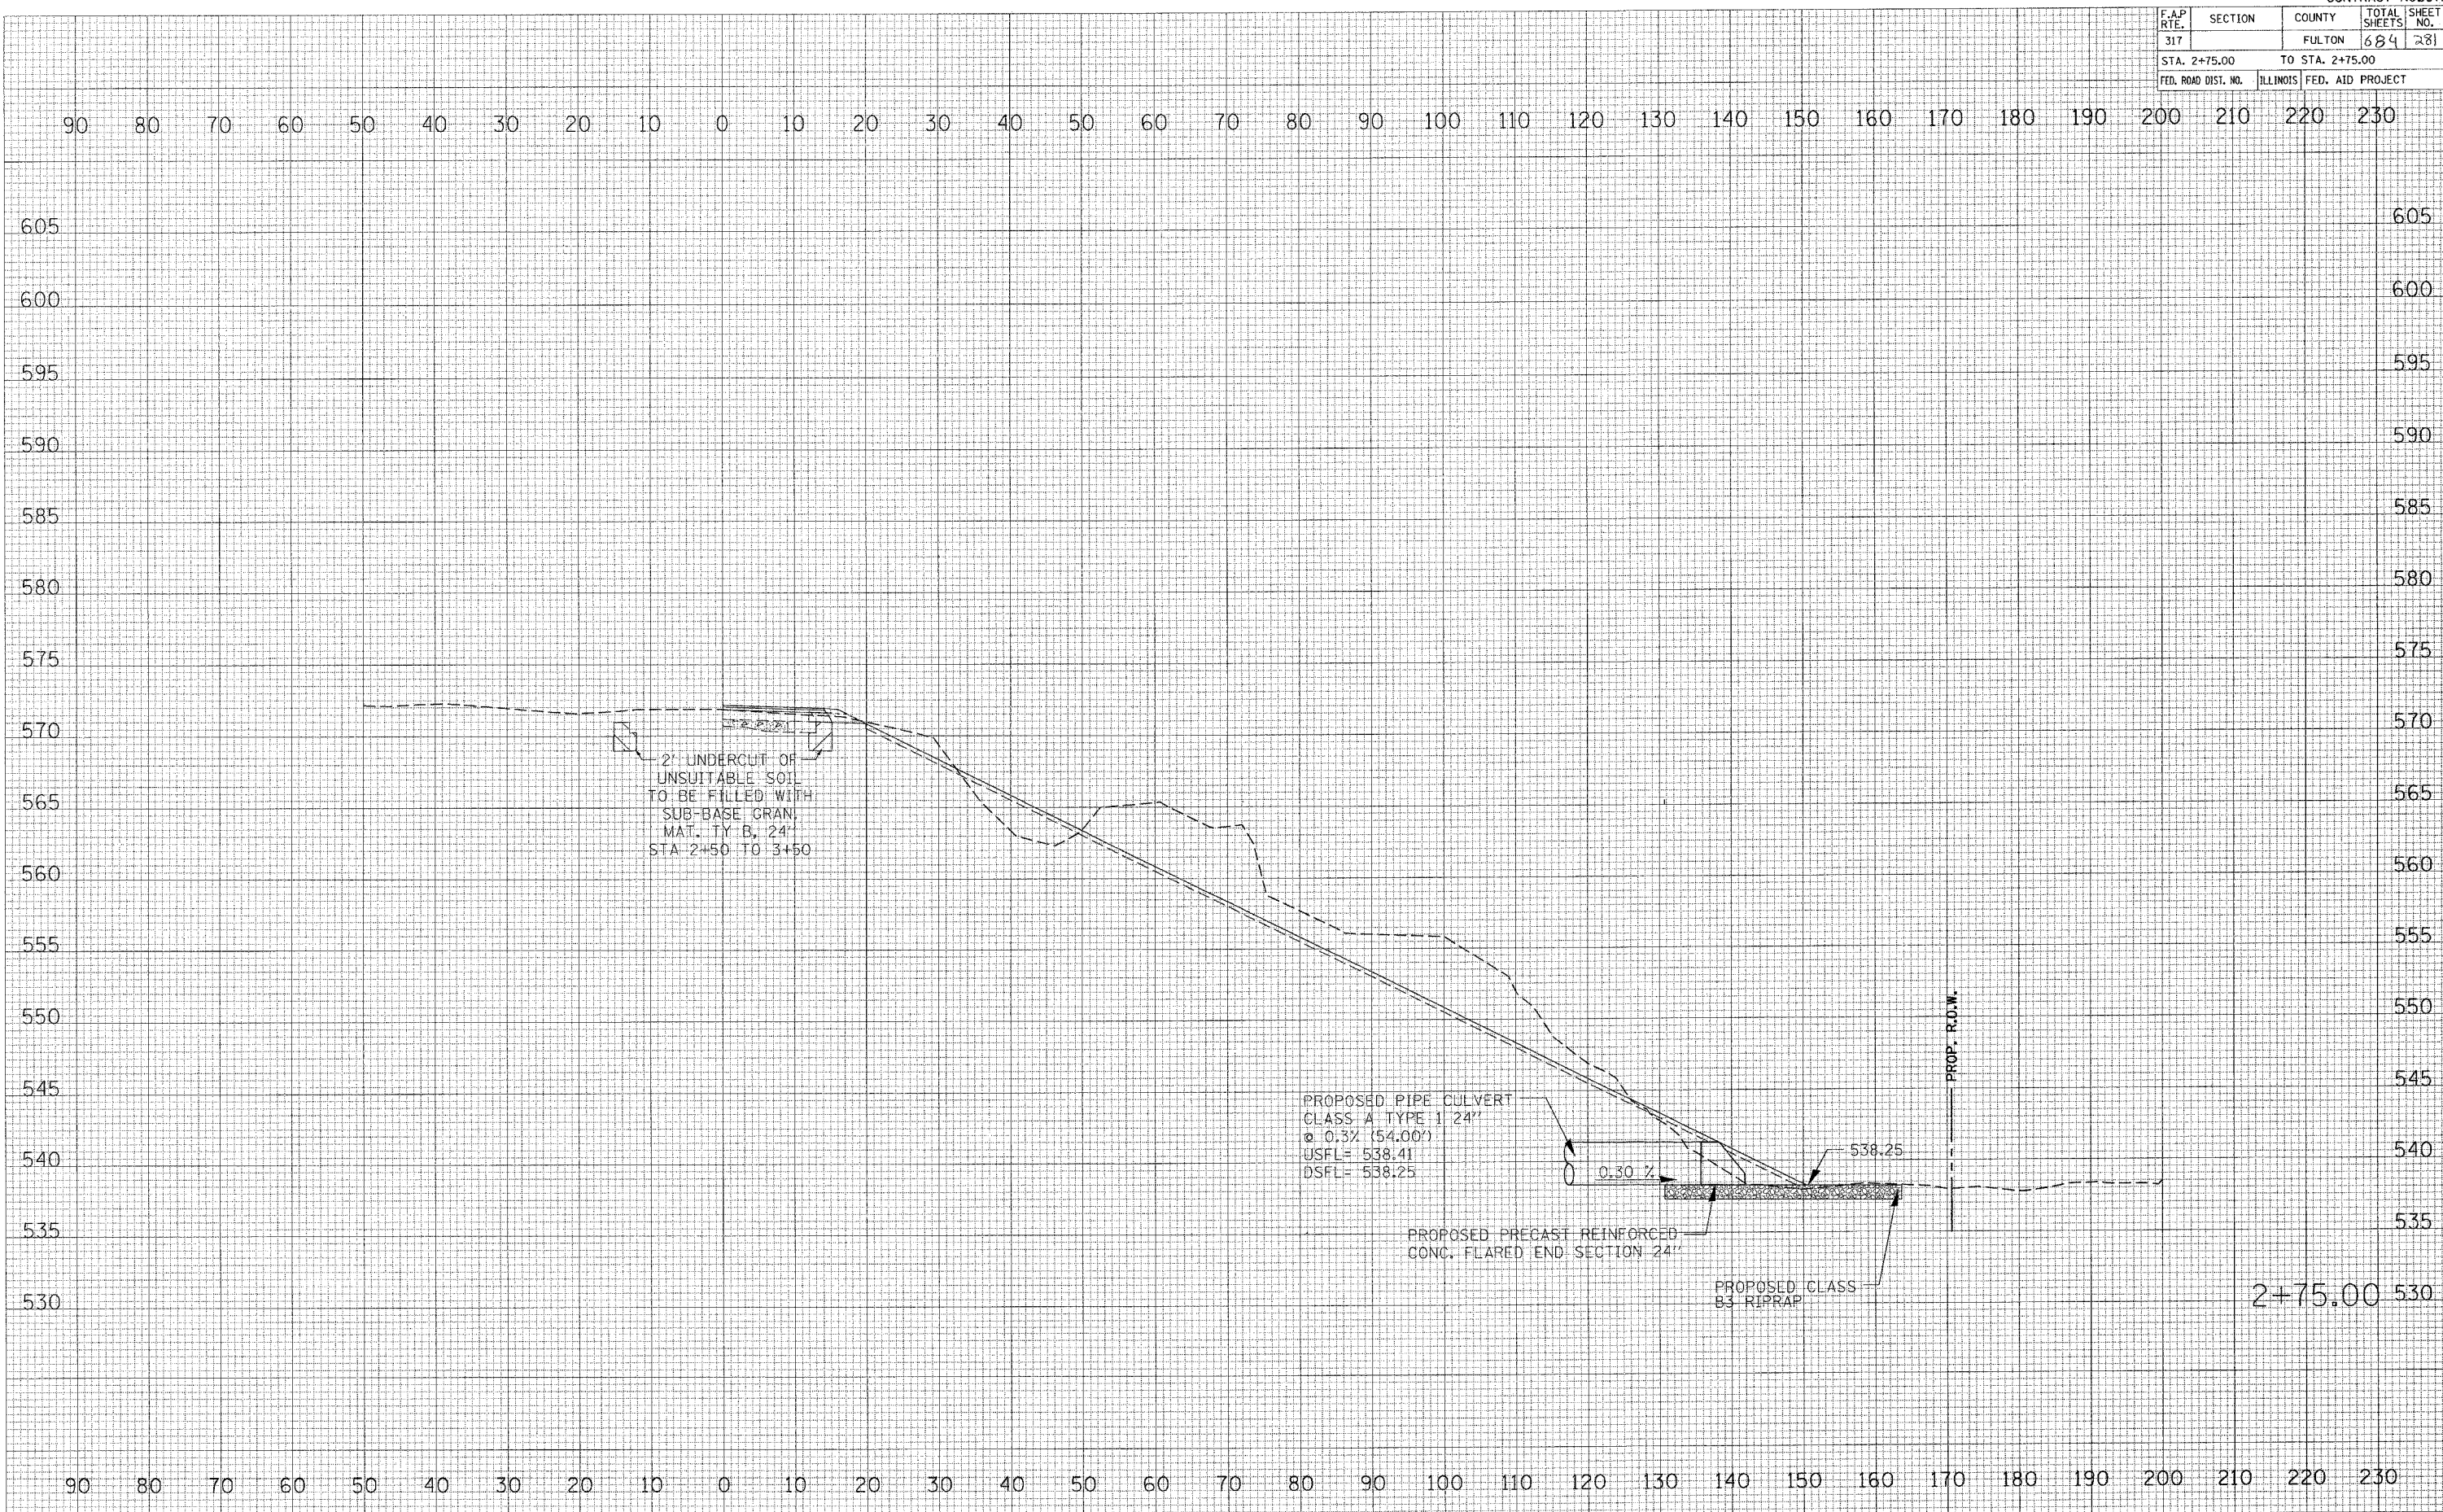

2' UNDERCUT OF UNSUITABLE SOIL TO BE FILLED WITH SUB-BASE GRAN. MAT. TY B, 24' STA 2+50 TO 3+50

PROPOSED PIPE CULVERT
 CLASS A TYPE 1 24"
 @ 0.3% (54.00')
 USFL = 538.41
 DSFL = 538.25

PROPOSED PRECAST REINFORCED CONC. FLARED END SECTION 24'

PROPOSED CLASS B3 RIPRAP

PROP. R.O.W.

2+75.00