


F.A.P. RTE.	SECTION	COUNTY	TOTAL SHEETS	SHEET NO.
317		FULTON	084	311
STA. 29+26.72		TO STA. 29+26.72		
FED. ROAD DIST. NO.	ILLINOIS FED. AID PROJECT			

FINAL SURVEY	NO.
SURVEYED	
PLOTTED	
BY DATE	
BY DATE	
BY DATE	
BY DATE	

ORIGINAL SURVEY	NO.
SURVEYED	
PLOTTED	
BY DATE	
BY DATE	
BY DATE	
BY DATE	

PLOT DATE = 4/6/2005
 PLOT SCALE = 10:1
 USER NAME = heppand

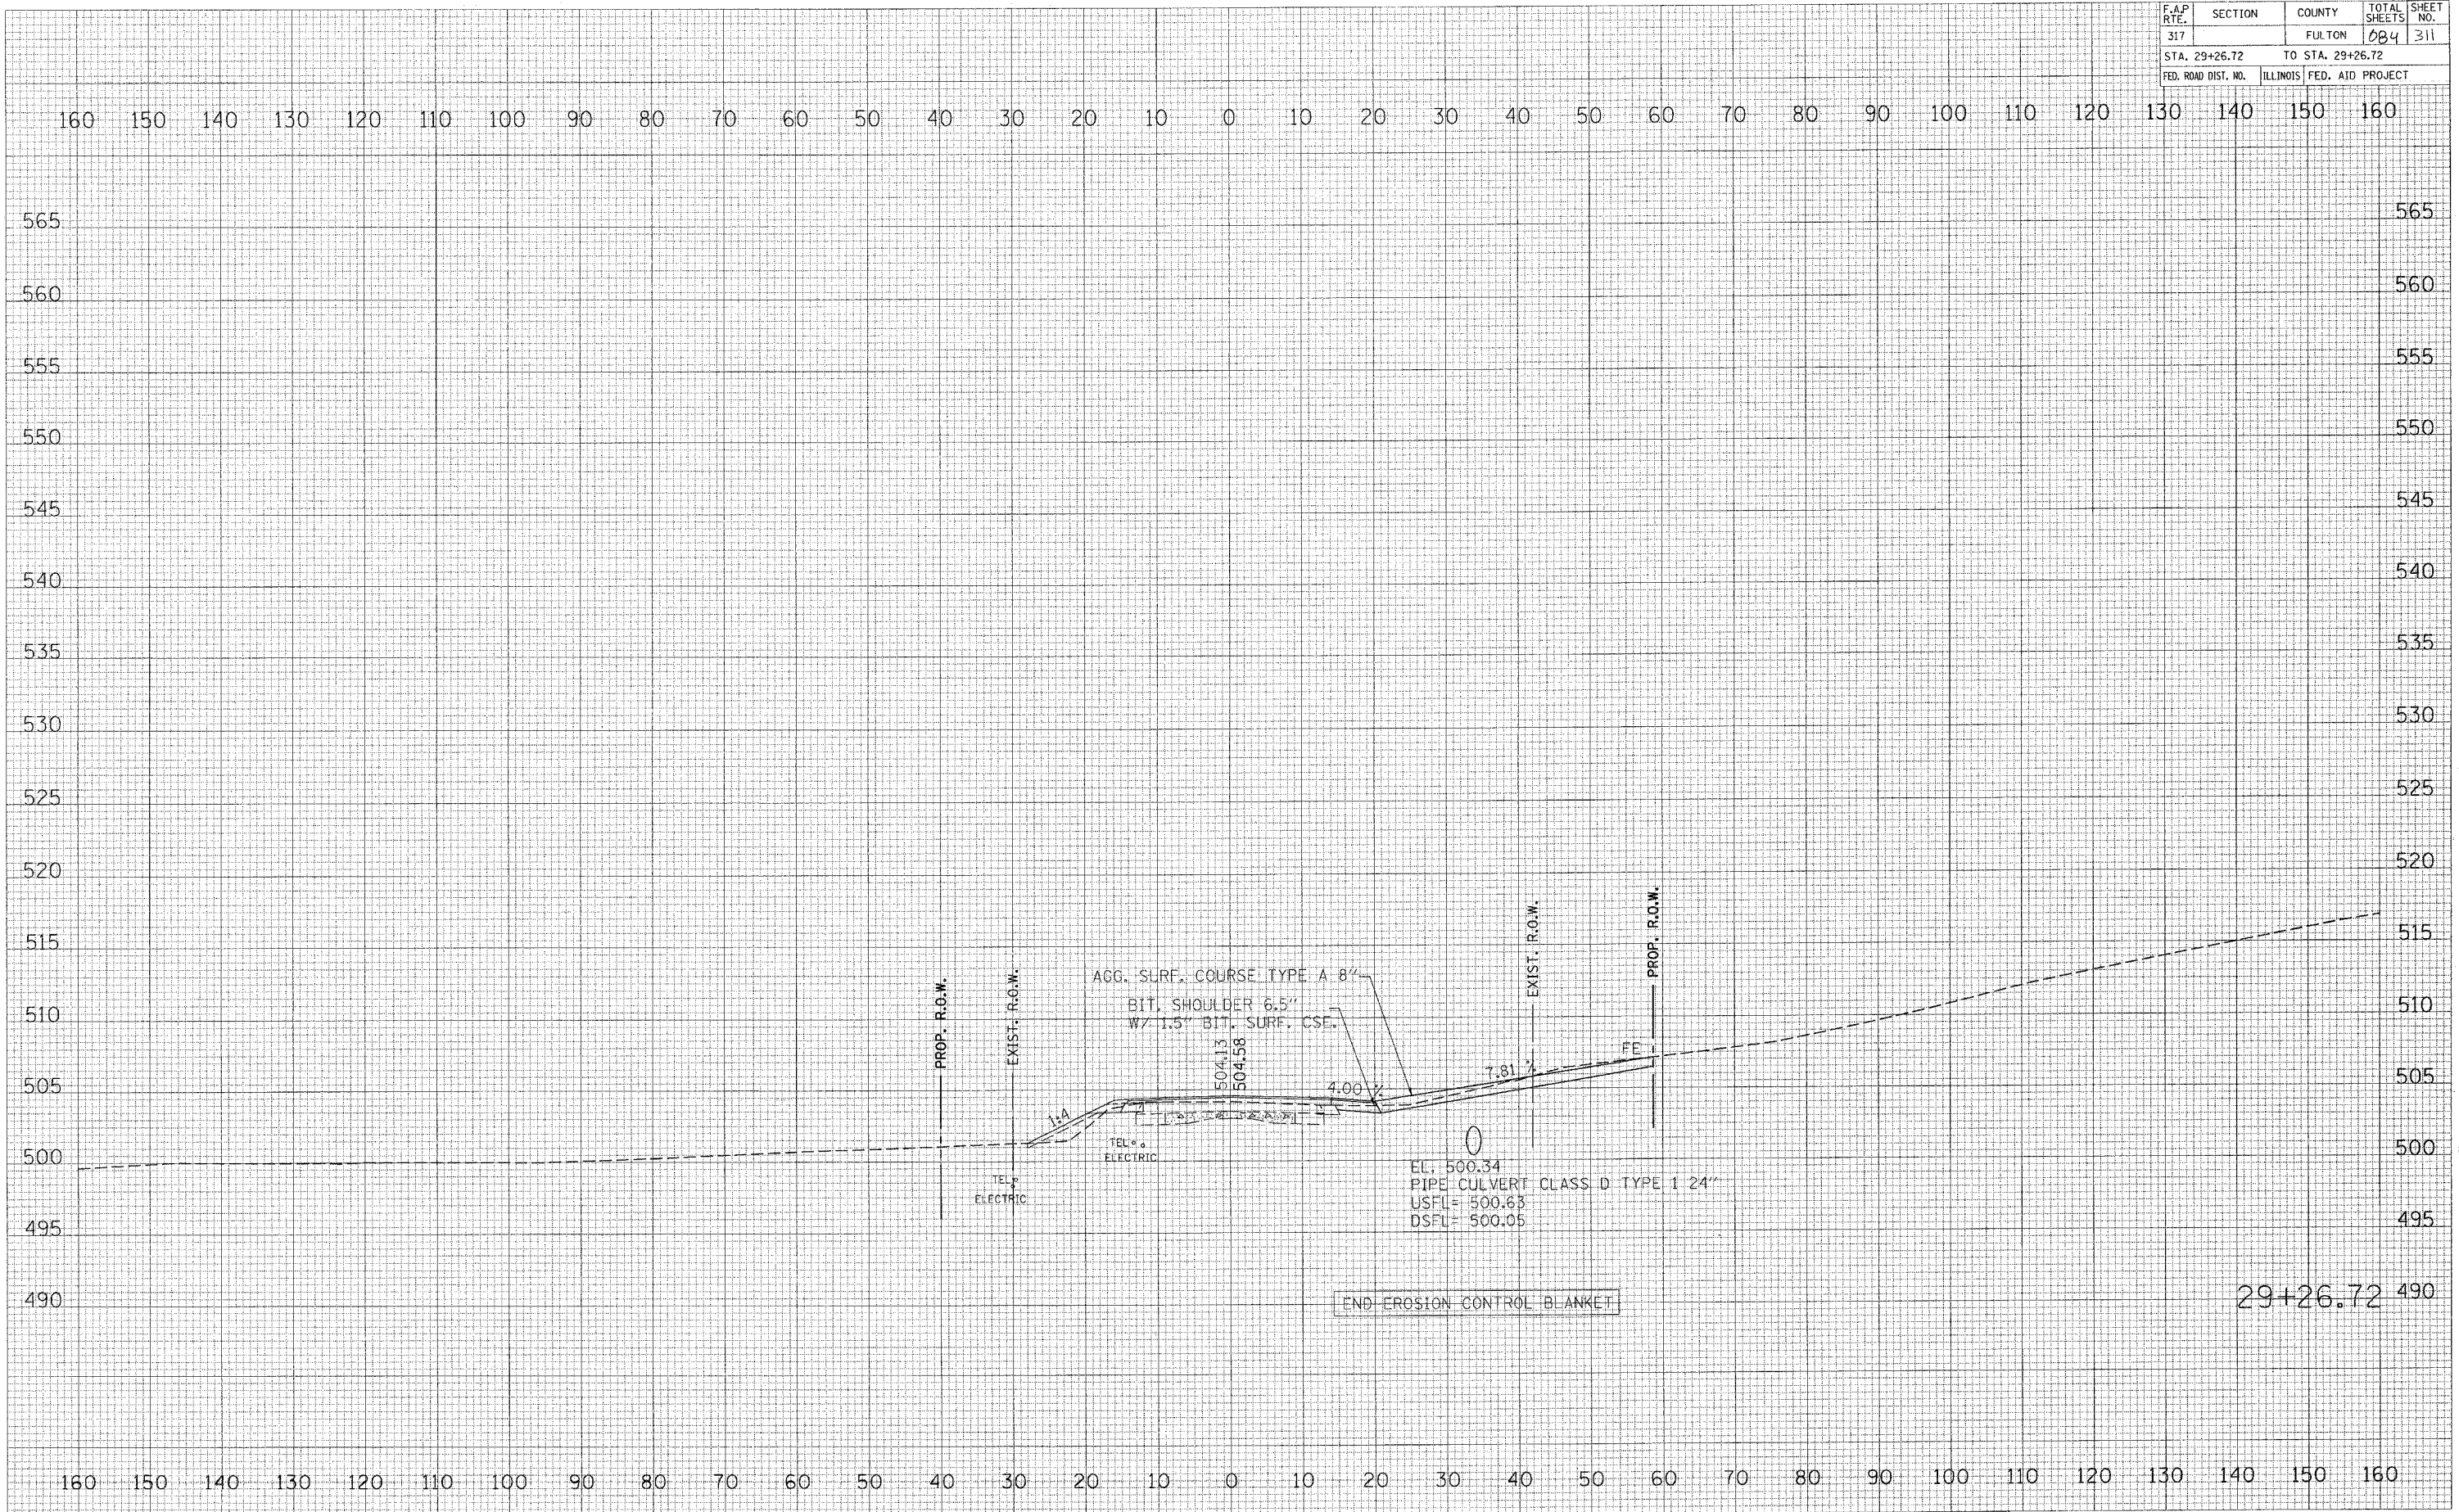

29+26.72