


F.A.P. RTE.	SECTION	COUNTY	TOTAL SHEETS	SHEET NO.
317		FULTON	684	373
STA. 77+70.00		TO STA. 77+70.00		
FED. ROAD DIST. NO.		ILLINOIS FED. AID PROJECT		

FINAL SURVEY	DATE
SURVEYED	BY
NOTE BOOK	NO.
TOP/LATE	
AREAS	
AREAS CHECKED	

ORIGINAL SURVEY	DATE
SURVEYED	BY
NOTE BOOK	NO.
TOP/LATE	
AREAS	
AREAS CHECKED	

PLOT DATE = 4/6/2005
 FILE NAME = c:\p050205\us24\us24topon.plt
 PLOT SCALE = 10.0000' / IN.
 USER NAME = jrggund

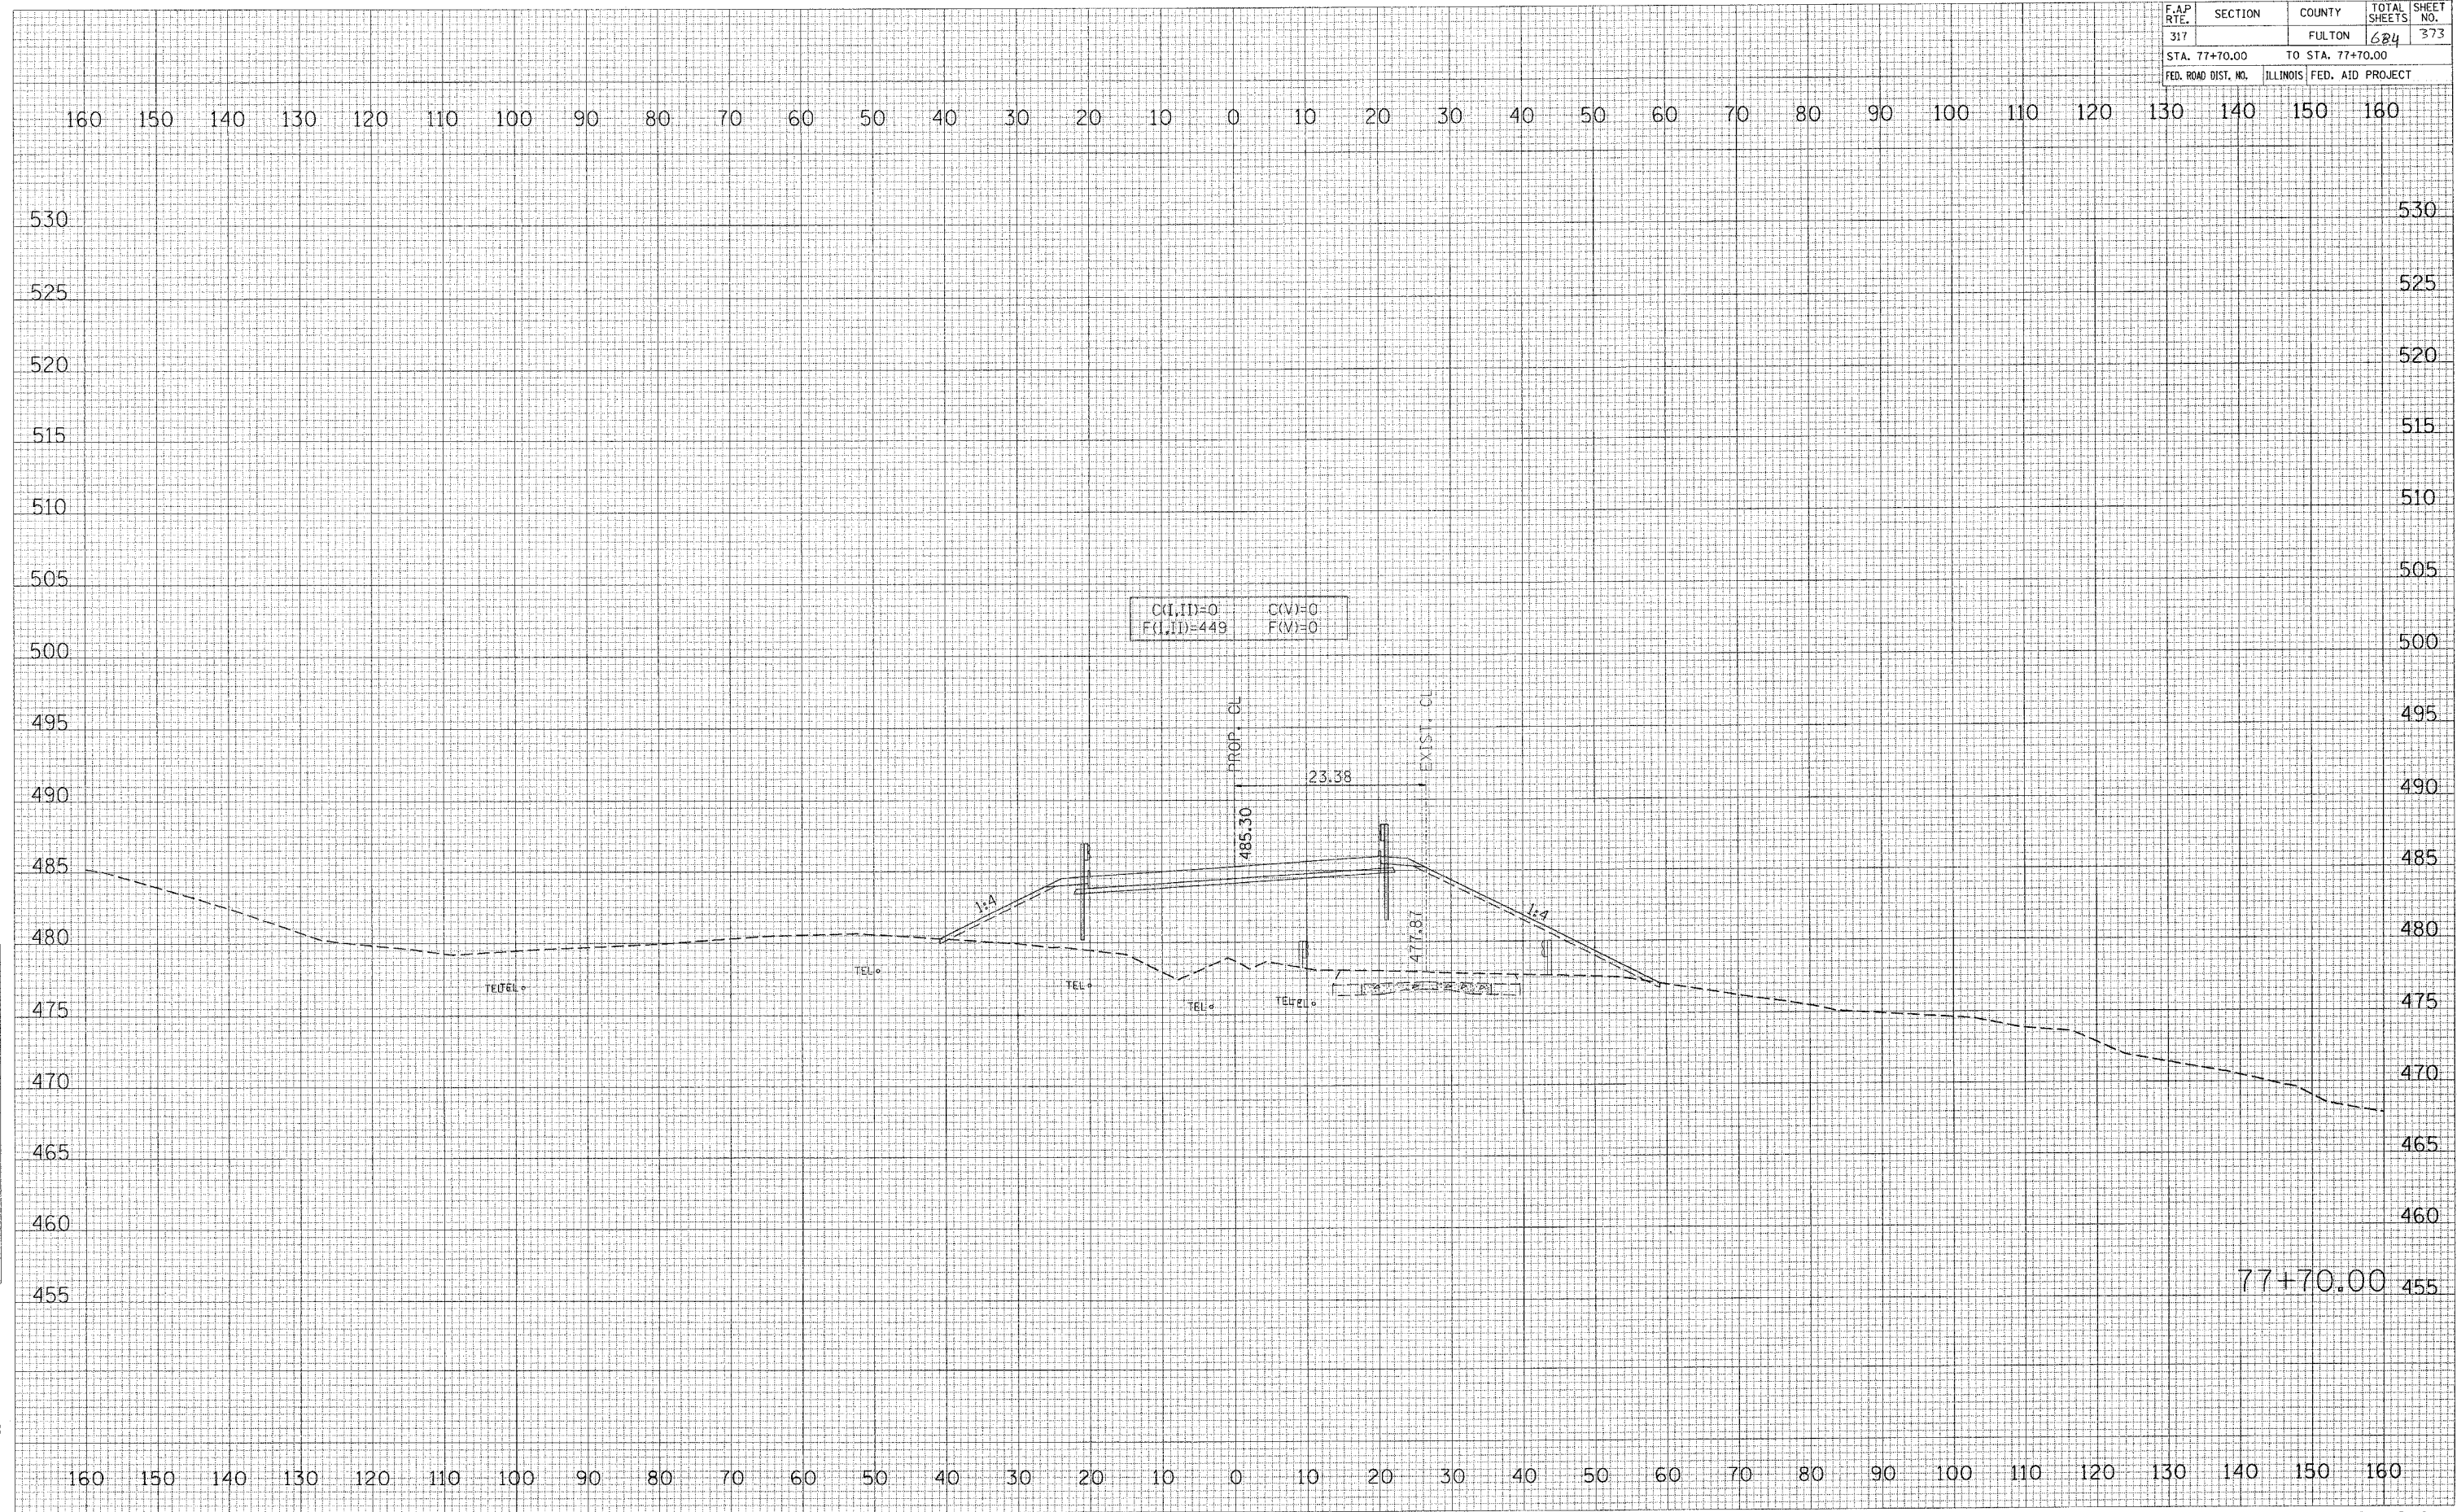

77+70.00