


F.A.P. RTE.	SECTION	COUNTY	TOTAL SHEETS	SHEET NO.
317		FULTON	684	387
STA. 80+10.00		TO STA. 80+10.00		
FED. ROAD DIST. NO.		ILLINOIS FED. AID PROJECT		

FINAL SURVEY	BY	DATE
SURVEYED		
PLOTTED		
ROUTE BOOK		
AREAS CHECKED		
NO.		

ORIGINAL SURVEY	BY	DATE
SURVEYED		
PLOTTED		
ROUTE BOOK		
AREAS CHECKED		
NO.		

PLOT DATE = 4/6/2005  
 PLOT SCALE = 1"=100'  
 USER NAME = heggland

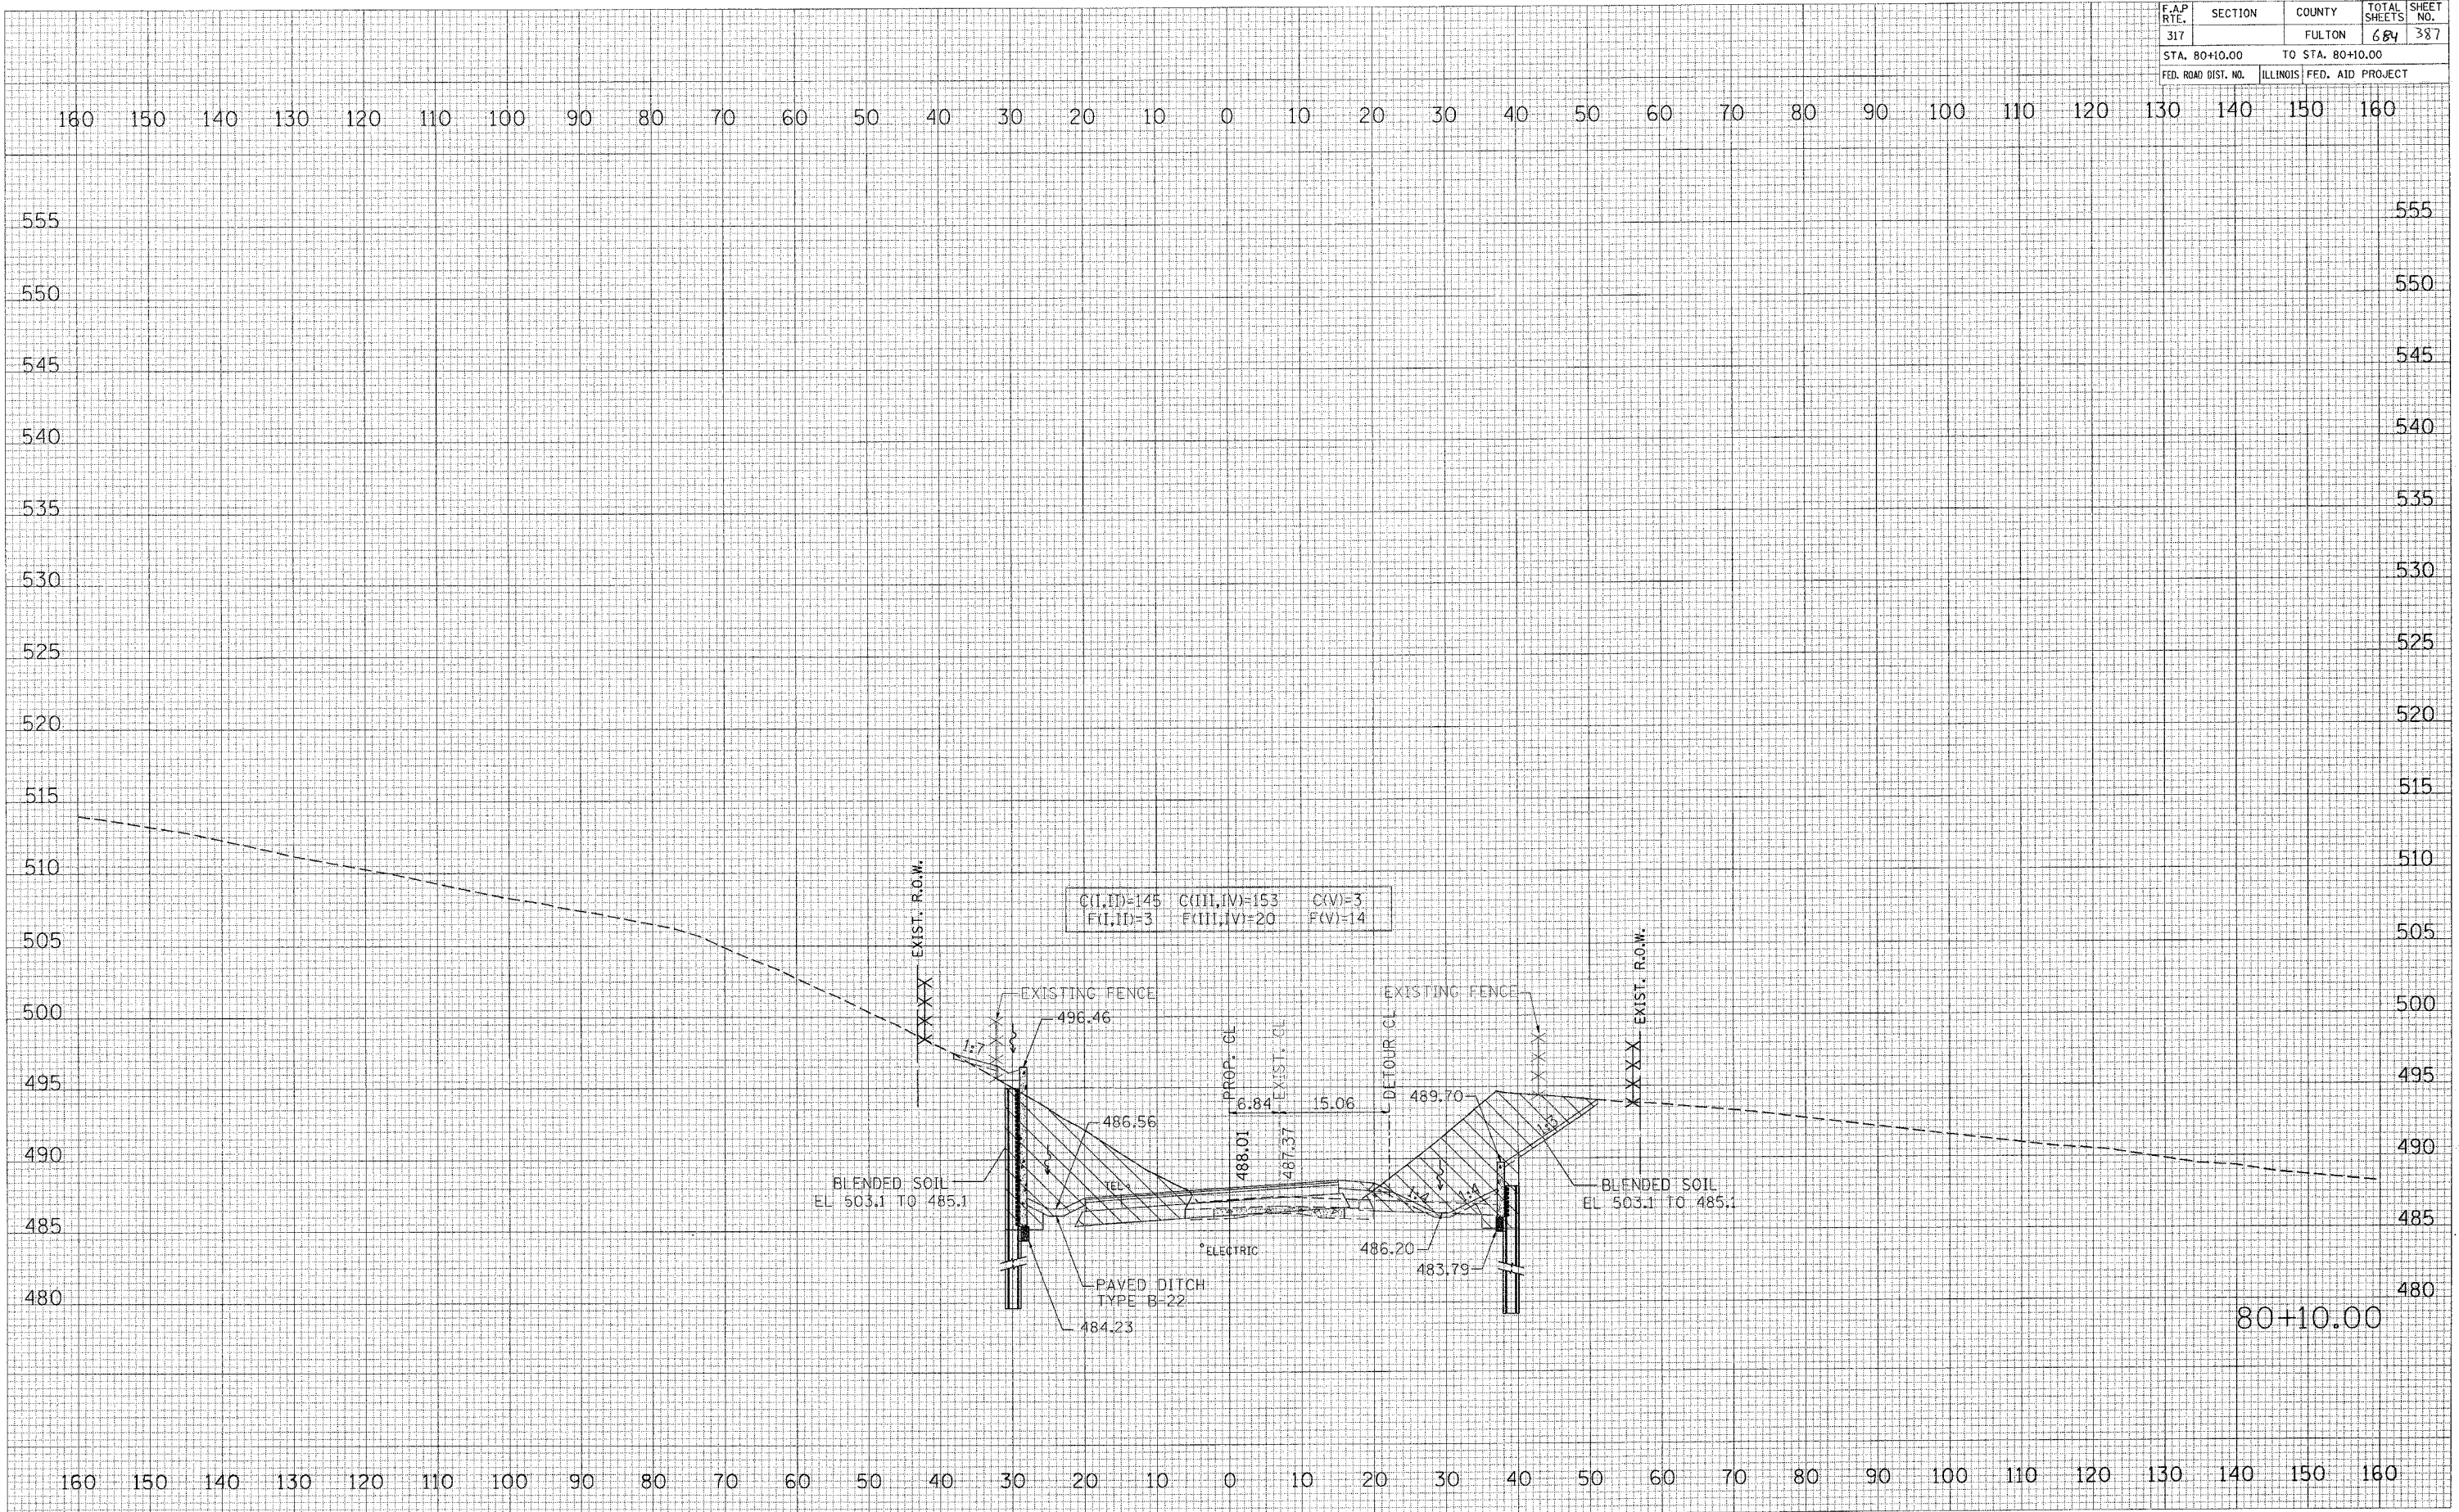

80+10.00