


F.A.P. RTE.	SECTION	COUNTY	TOTAL SHEETS	SHEET NO.
317		FULTON	684	421
STA. 86+00.00		TO STA. 86+00.00		
FED. ROAD DIST. NO.		ILLINOIS FED. AID PROJECT		

FINAL SURVEY	DATE
SURVEYED	BY
NOTE BOOK	
AREAS CHECKED	
NO.	

ORIGINAL SURVEY	DATE
SURVEYED	BY
NOTE BOOK	
AREAS CHECKED	
NO.	

PLOT DATE = 4/6/2006
 FILE NAME = c:\p0\0605\1\24\p006.plt
 PLOT SCALE = 10.0000' / IN.
 USER NAME = pgraham

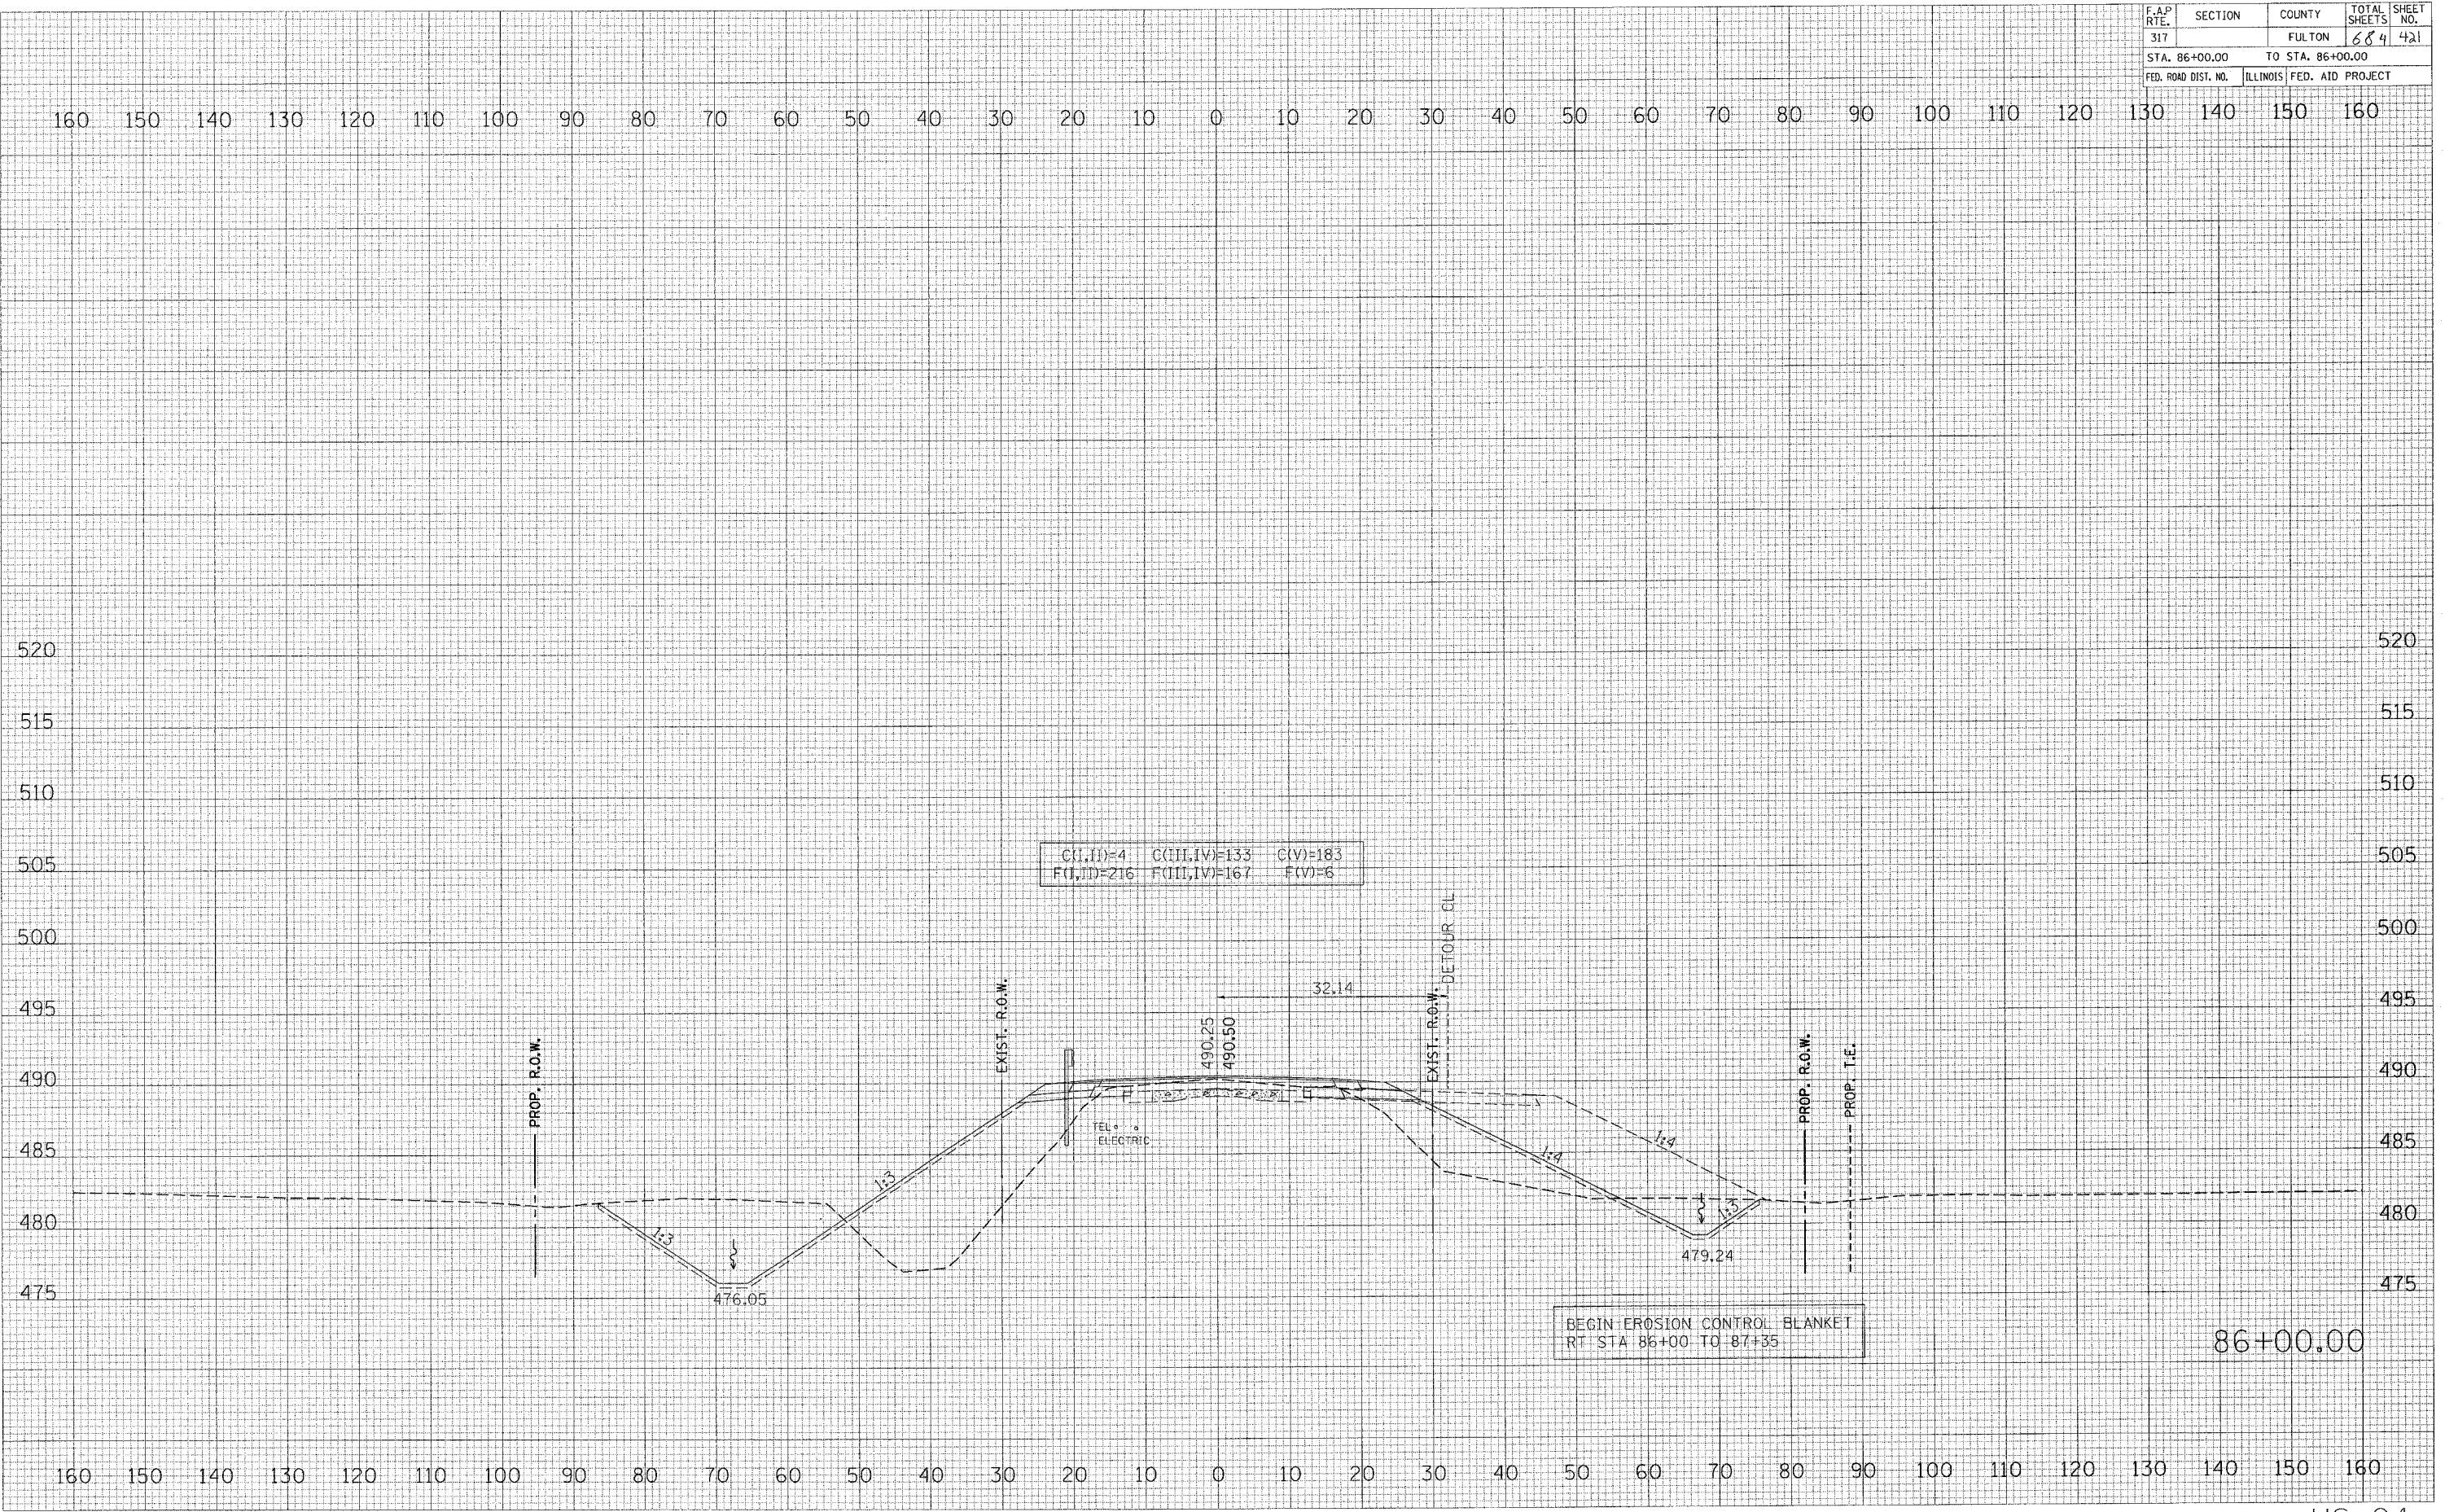

86+00.00