


F.A.P. RTE.	SECTION	COUNTY	TOTAL SHEETS	SHEET NO.
317		FULTON	684	423
STA. 86+70.33		TO STA. 86+70.33		
FED. ROAD DIST. NO.		ILLINOIS FED. AID PROJECT		

FINAL SURVEY NO.	SUPERVISOR	DATE

ORIGINAL SURVEY NO.	DATE

PLOT DATE = 4/5/2005
 FILE NAME = s:\projects\un2\hapon.ph-2\sheet\hapon\p04.dwg
 PLOT SCALE = 1/8" = 100'
 USER NAME = jgagland

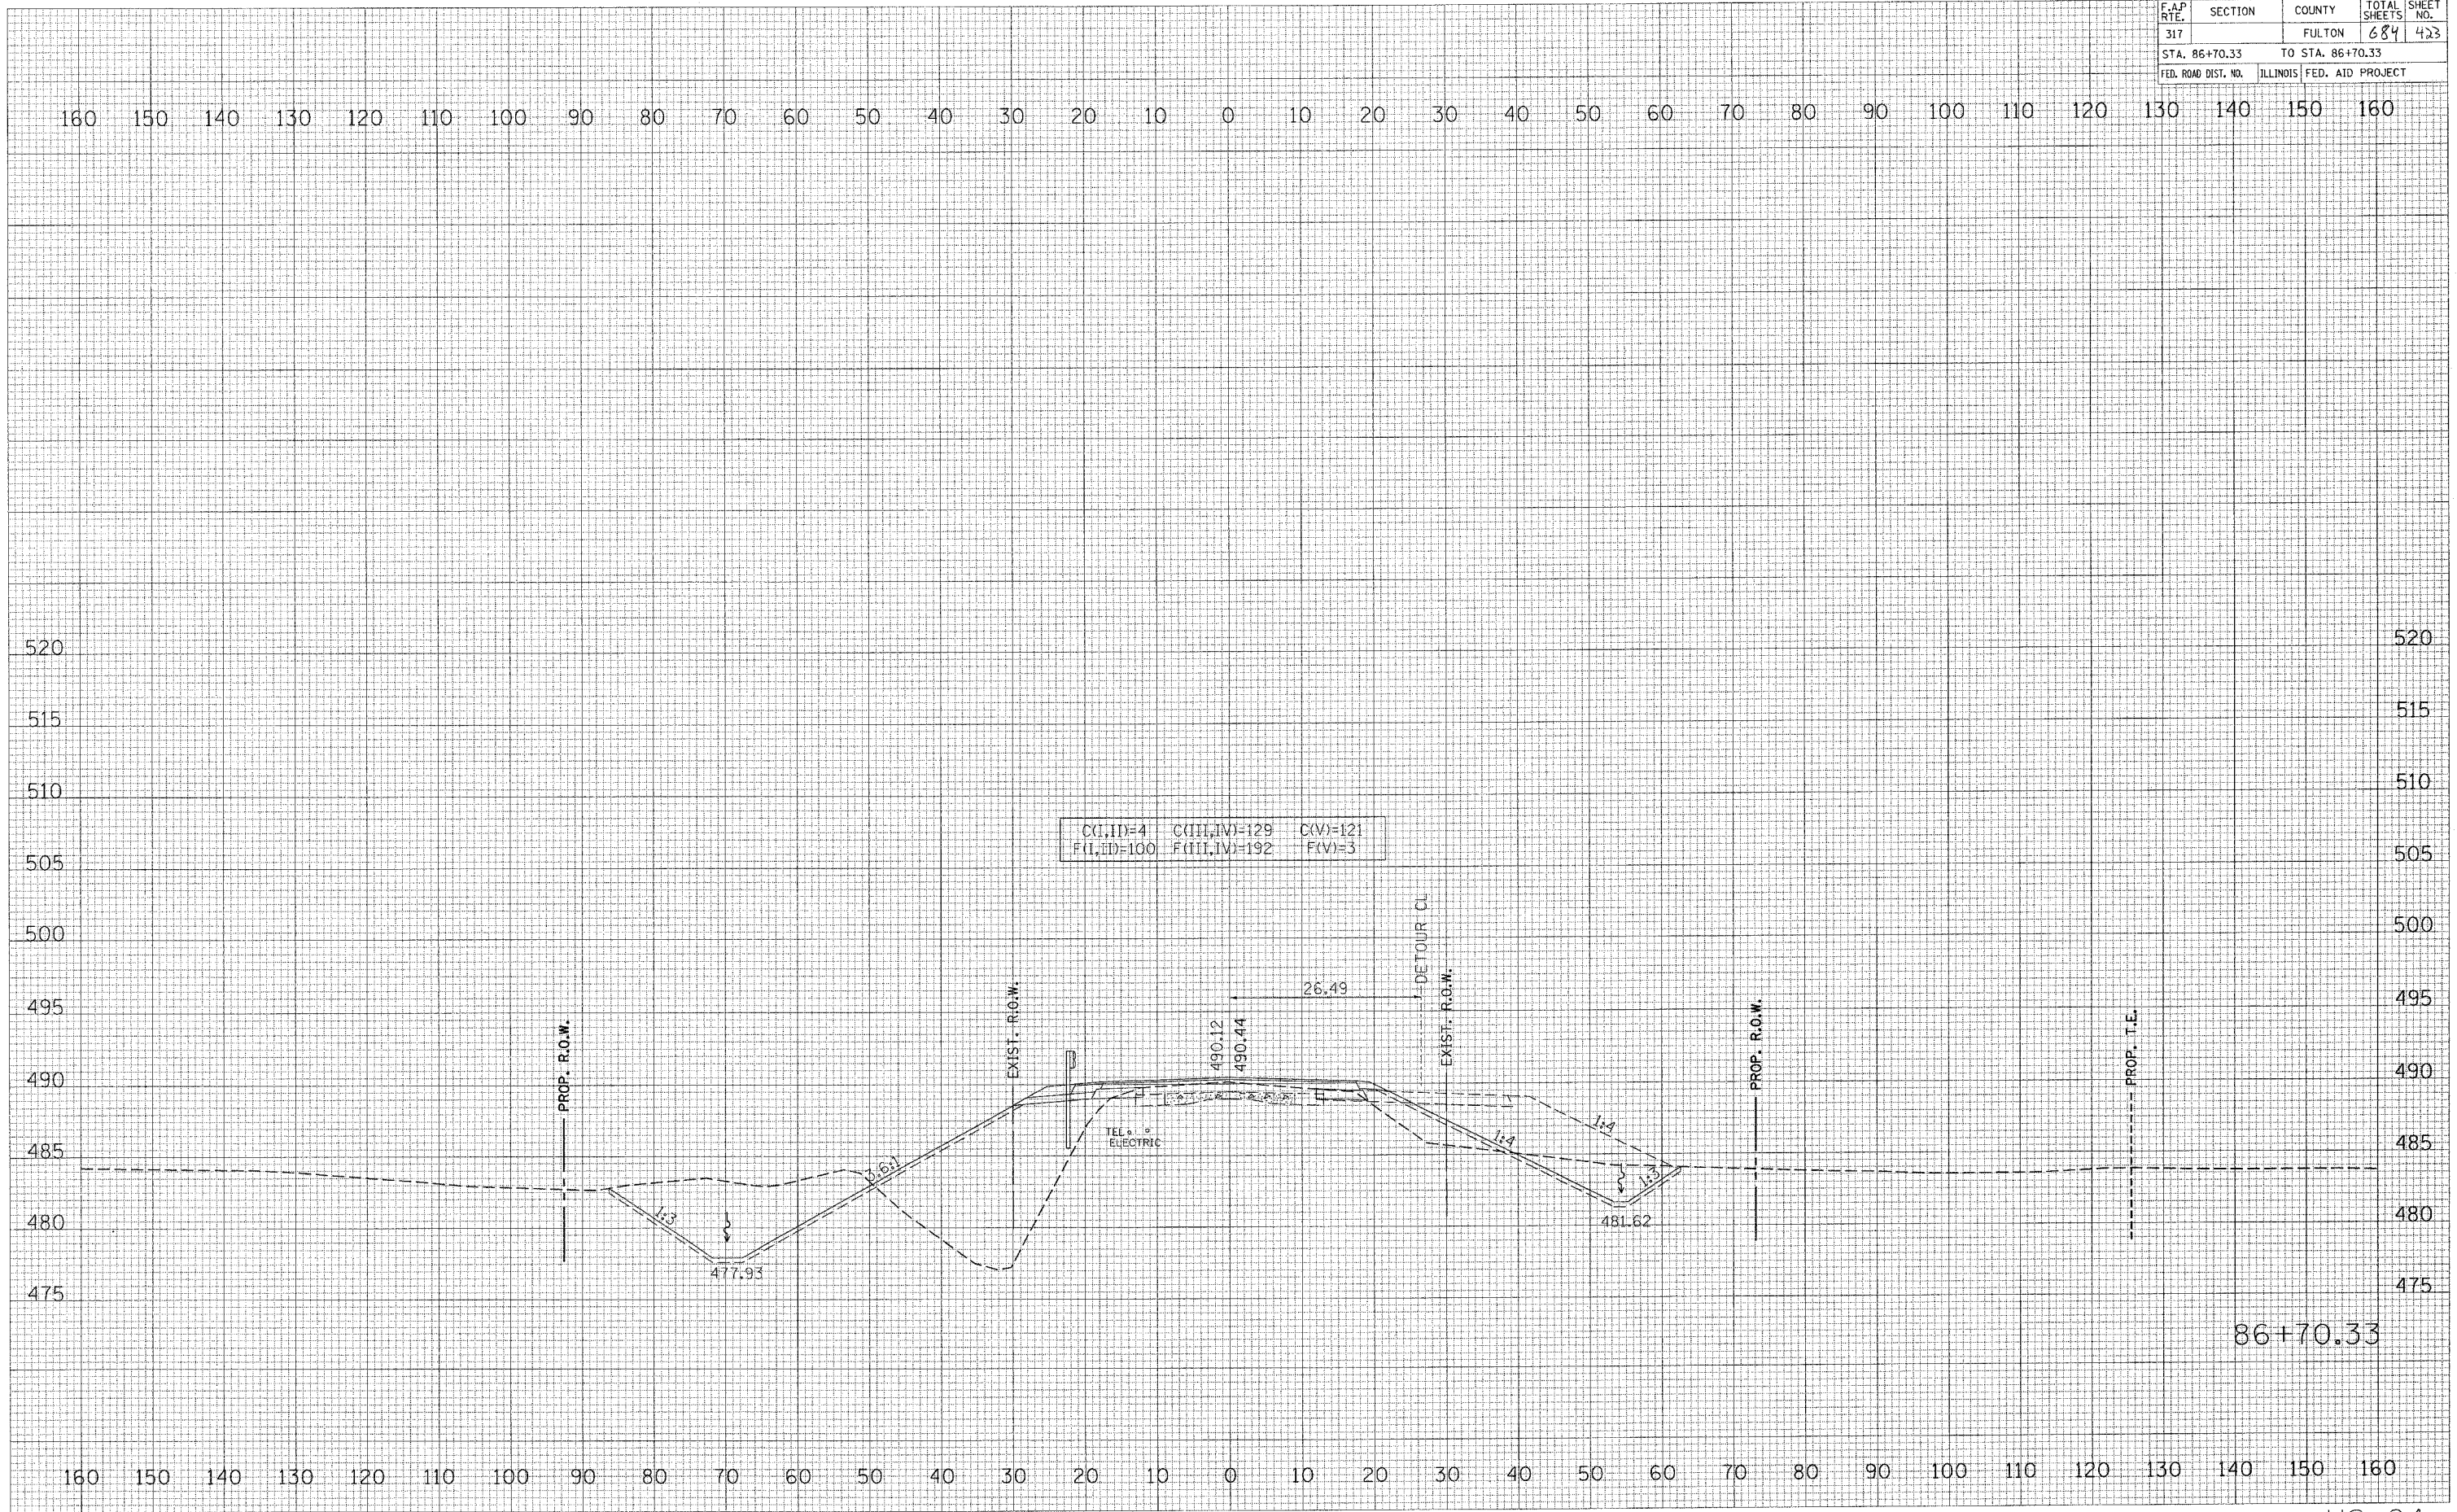

86+70.33