


F.A.P. RTE.	SECTION	COUNTY	TOTAL SHEETS	SHEET NO.
317		FULTON	684	444
STA. 102+00.00		TO STA. 102+00.00		
FED. ROAD DIST. NO.		ILLINOIS FED. AID PROJECT		

FINAL SURVEY	DATE
SURVEYED	BY
NOTE BOOK	
TOPGATE	
AREAS	
AREAS CHECKED	

ORIGINAL SURVEY	DATE
SURVEYED	BY
NOTE BOOK	
TOPGATE	
AREAS	
AREAS CHECKED	

PLOT DATE = 4/19/2005
 FILE NAME = c:\pvs\kats\1024\pvs\1024.dwg
 PLOT SCALE = 1/8" = 100'
 USER NAME = tore.jp

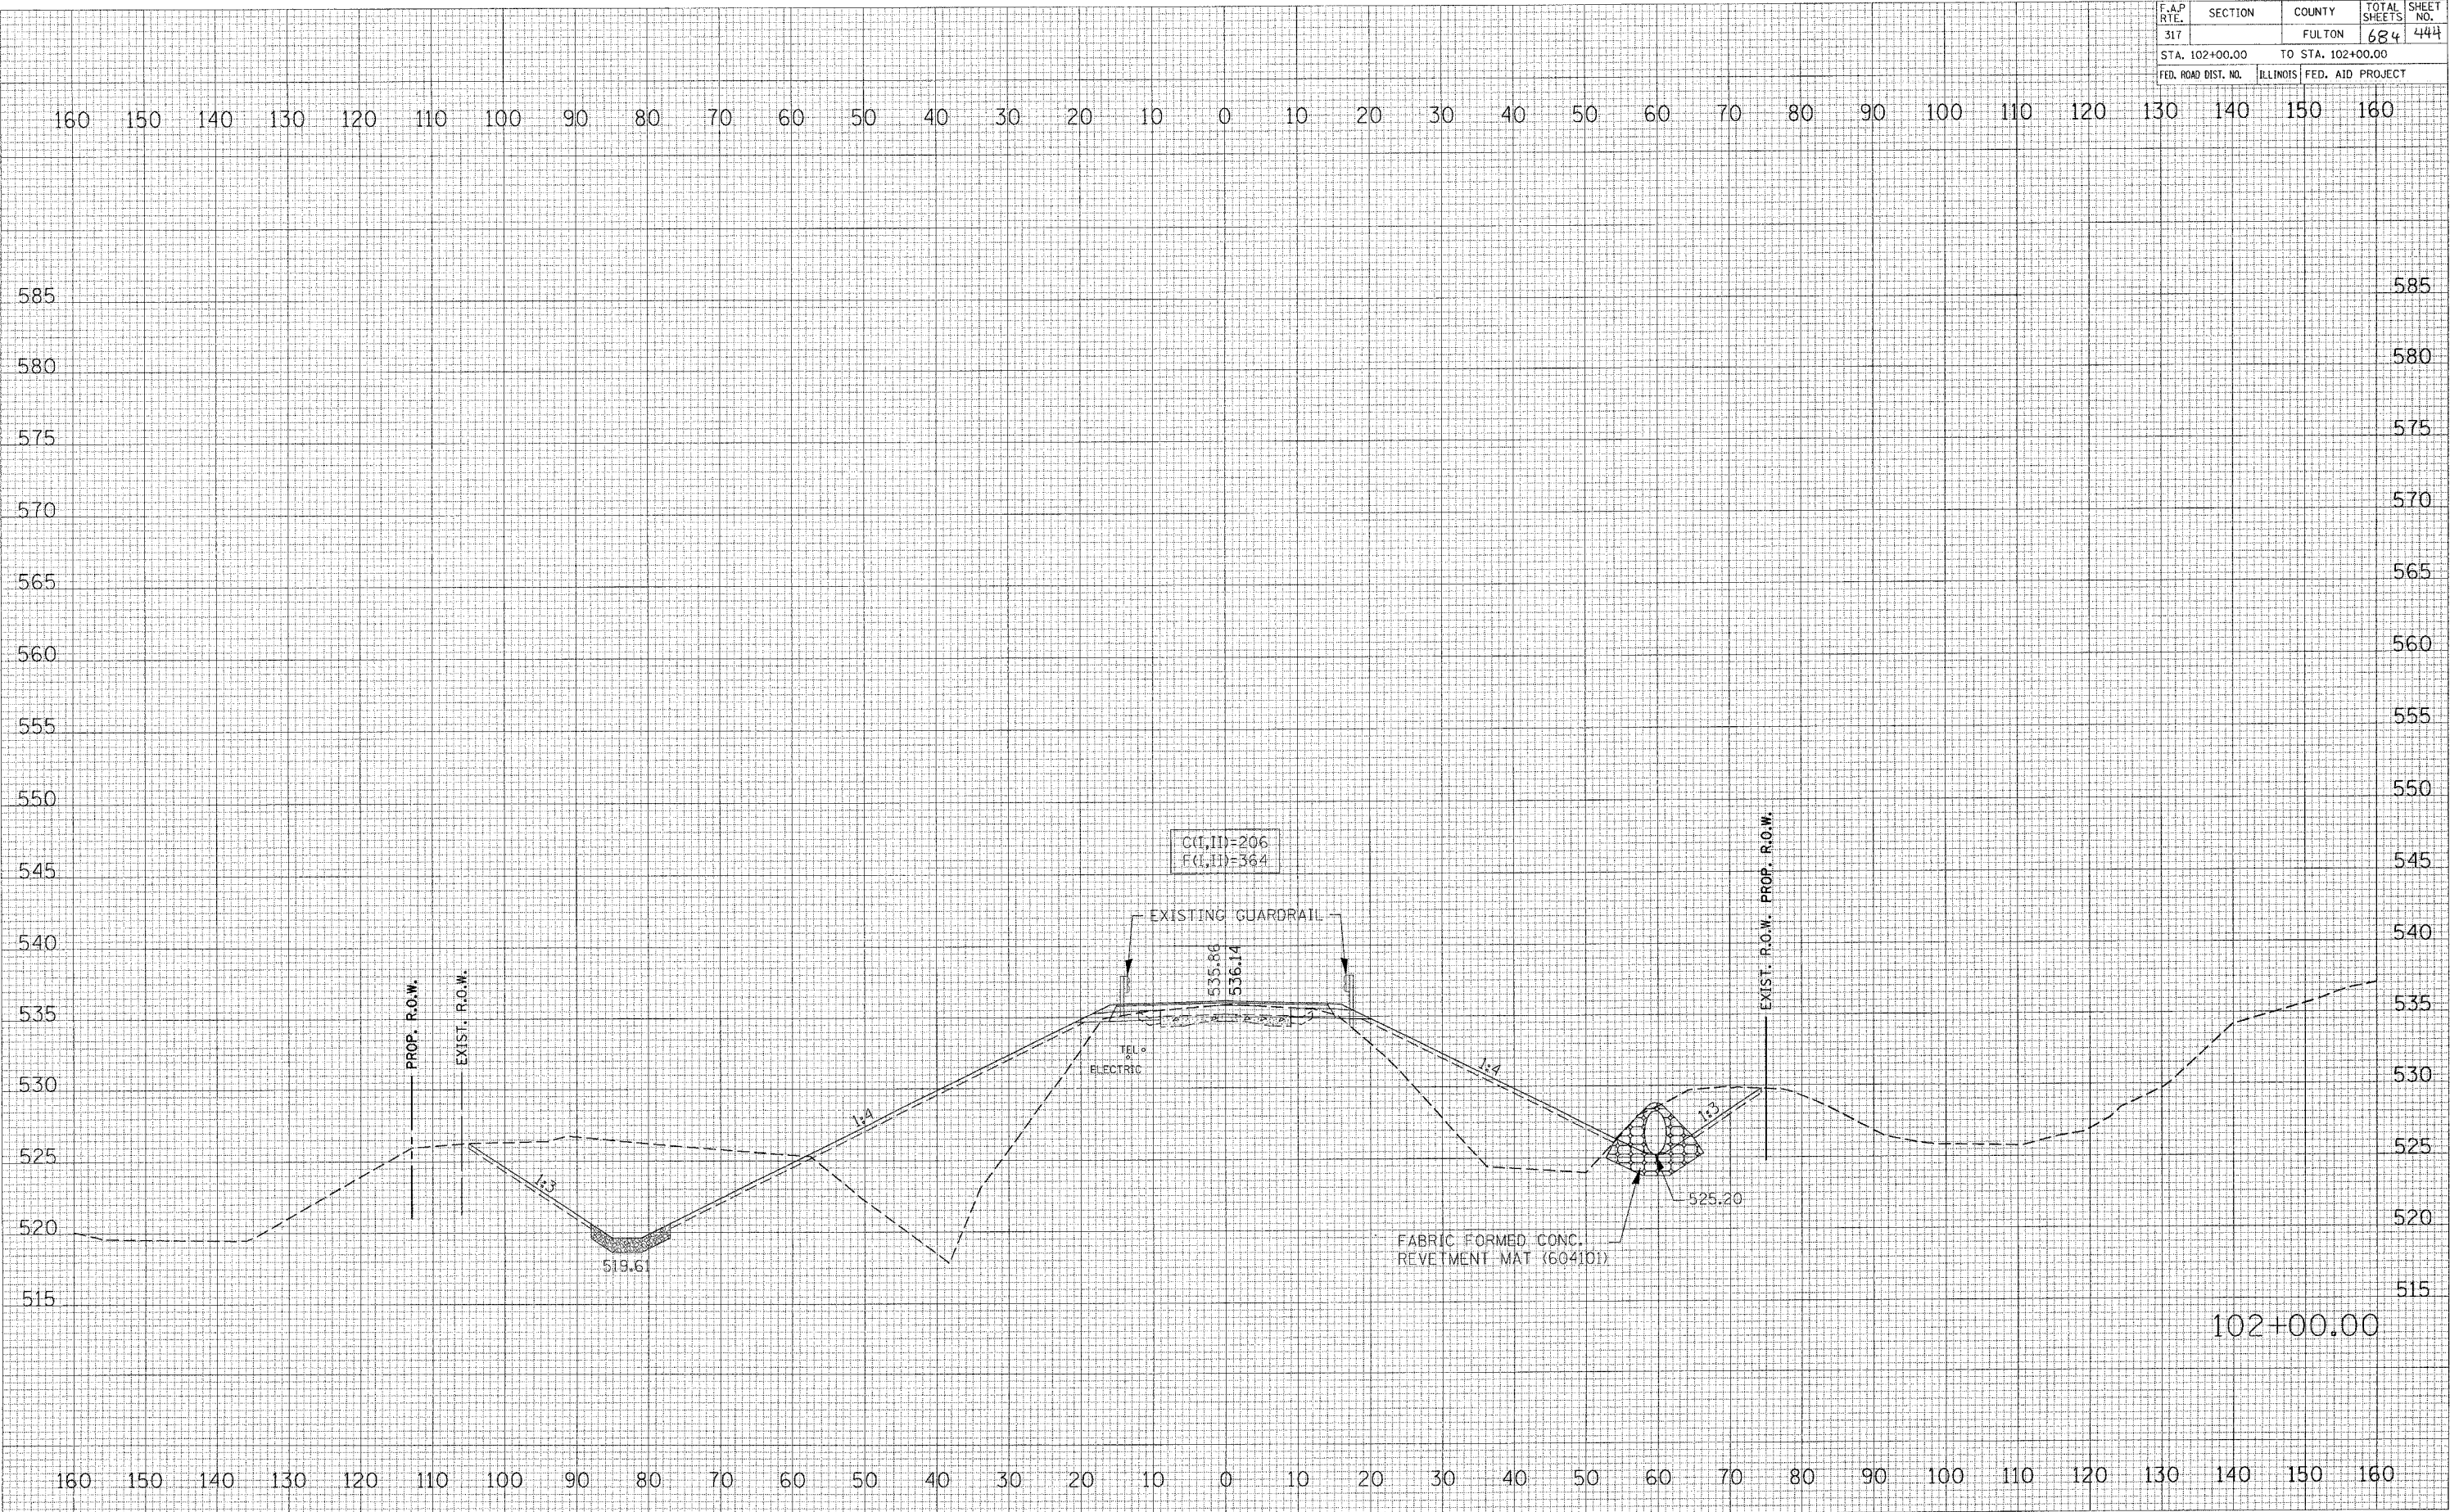

102+00.00