


F.A.P. RTE.	SECTION	COUNTY	TOTAL SHEETS	SHEET NO.
317		FULTON	684	445
STA. 102+50.00		TO STA. 102+50.00		
FED. ROAD DIST. NO.		ILLINOIS FED. AID PROJECT		

DATE	
BY	
DESIGNED	
PLOTTED	
TEMPLATE	
AREAS CHECKED	
NO.	

DATE	
BY	
DESIGNED	
PLOTTED	
TEMPLATE	
AREAS CHECKED	
NO.	

PLOT DATE = 4/9/2005  
 FILE NAME = c:\projects\us24\spoon.ph-2\sheet\spoon04.dwg  
 PLOT SCALE = 1/8" = 1'-0"  
 USER NAME = corcuja

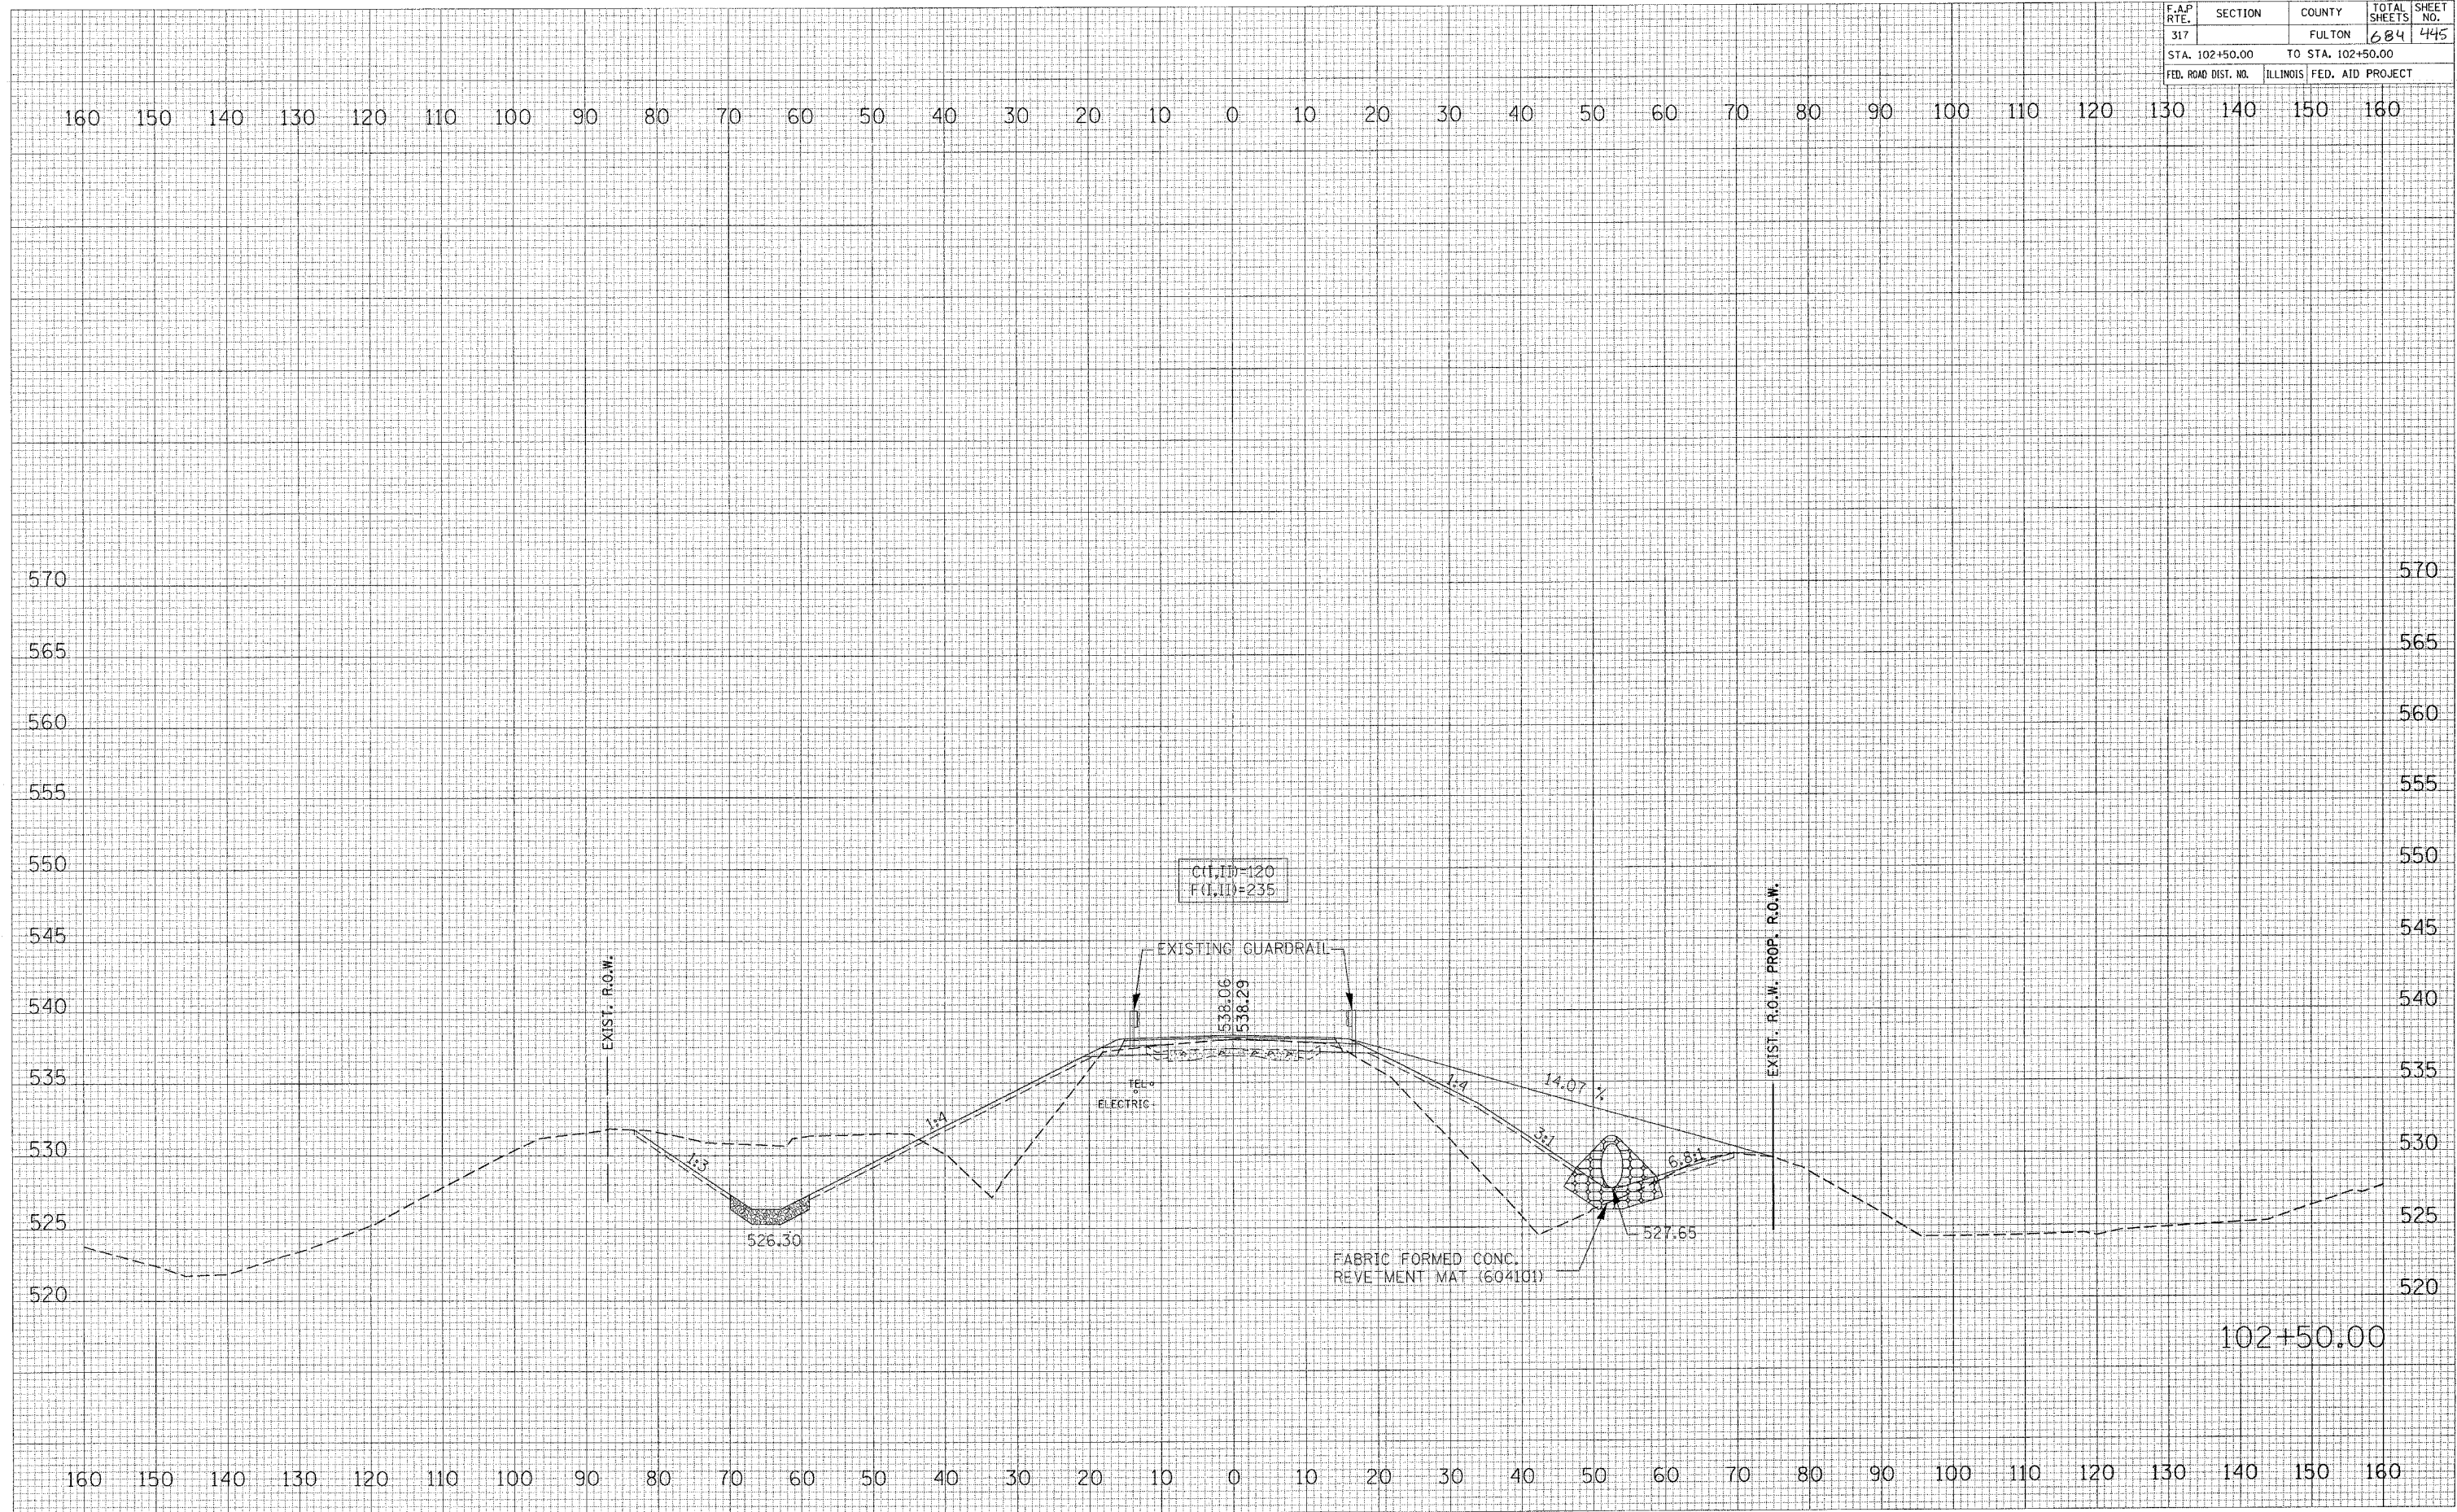

102+50.00