

F.A. P. RTE.	SECTION	COUNTY	TOTAL SHEETS	SHEET NO.
317		FULTON	684	482
STA. 14+00.00		TO STA. 14+00.00		
FED. ROAD DIST. NO.	ILLINOIS	FED. AID PROJECT		


DATE	BY

FINAL SURVEY
ROUTE BOOK
NO. _____
AREAS CHECKED

DATE	BY

ORIGINAL SURVEY
NO. _____
AREAS CHECKED

PLOT DATE = 4/9/2005
 FILE NAME = c:\projects\un24\psoon\ph_2\sheet\11\11.dwg
 PLOT SCALE = 10.0000 / IN.
 REFERENCE = #11E#

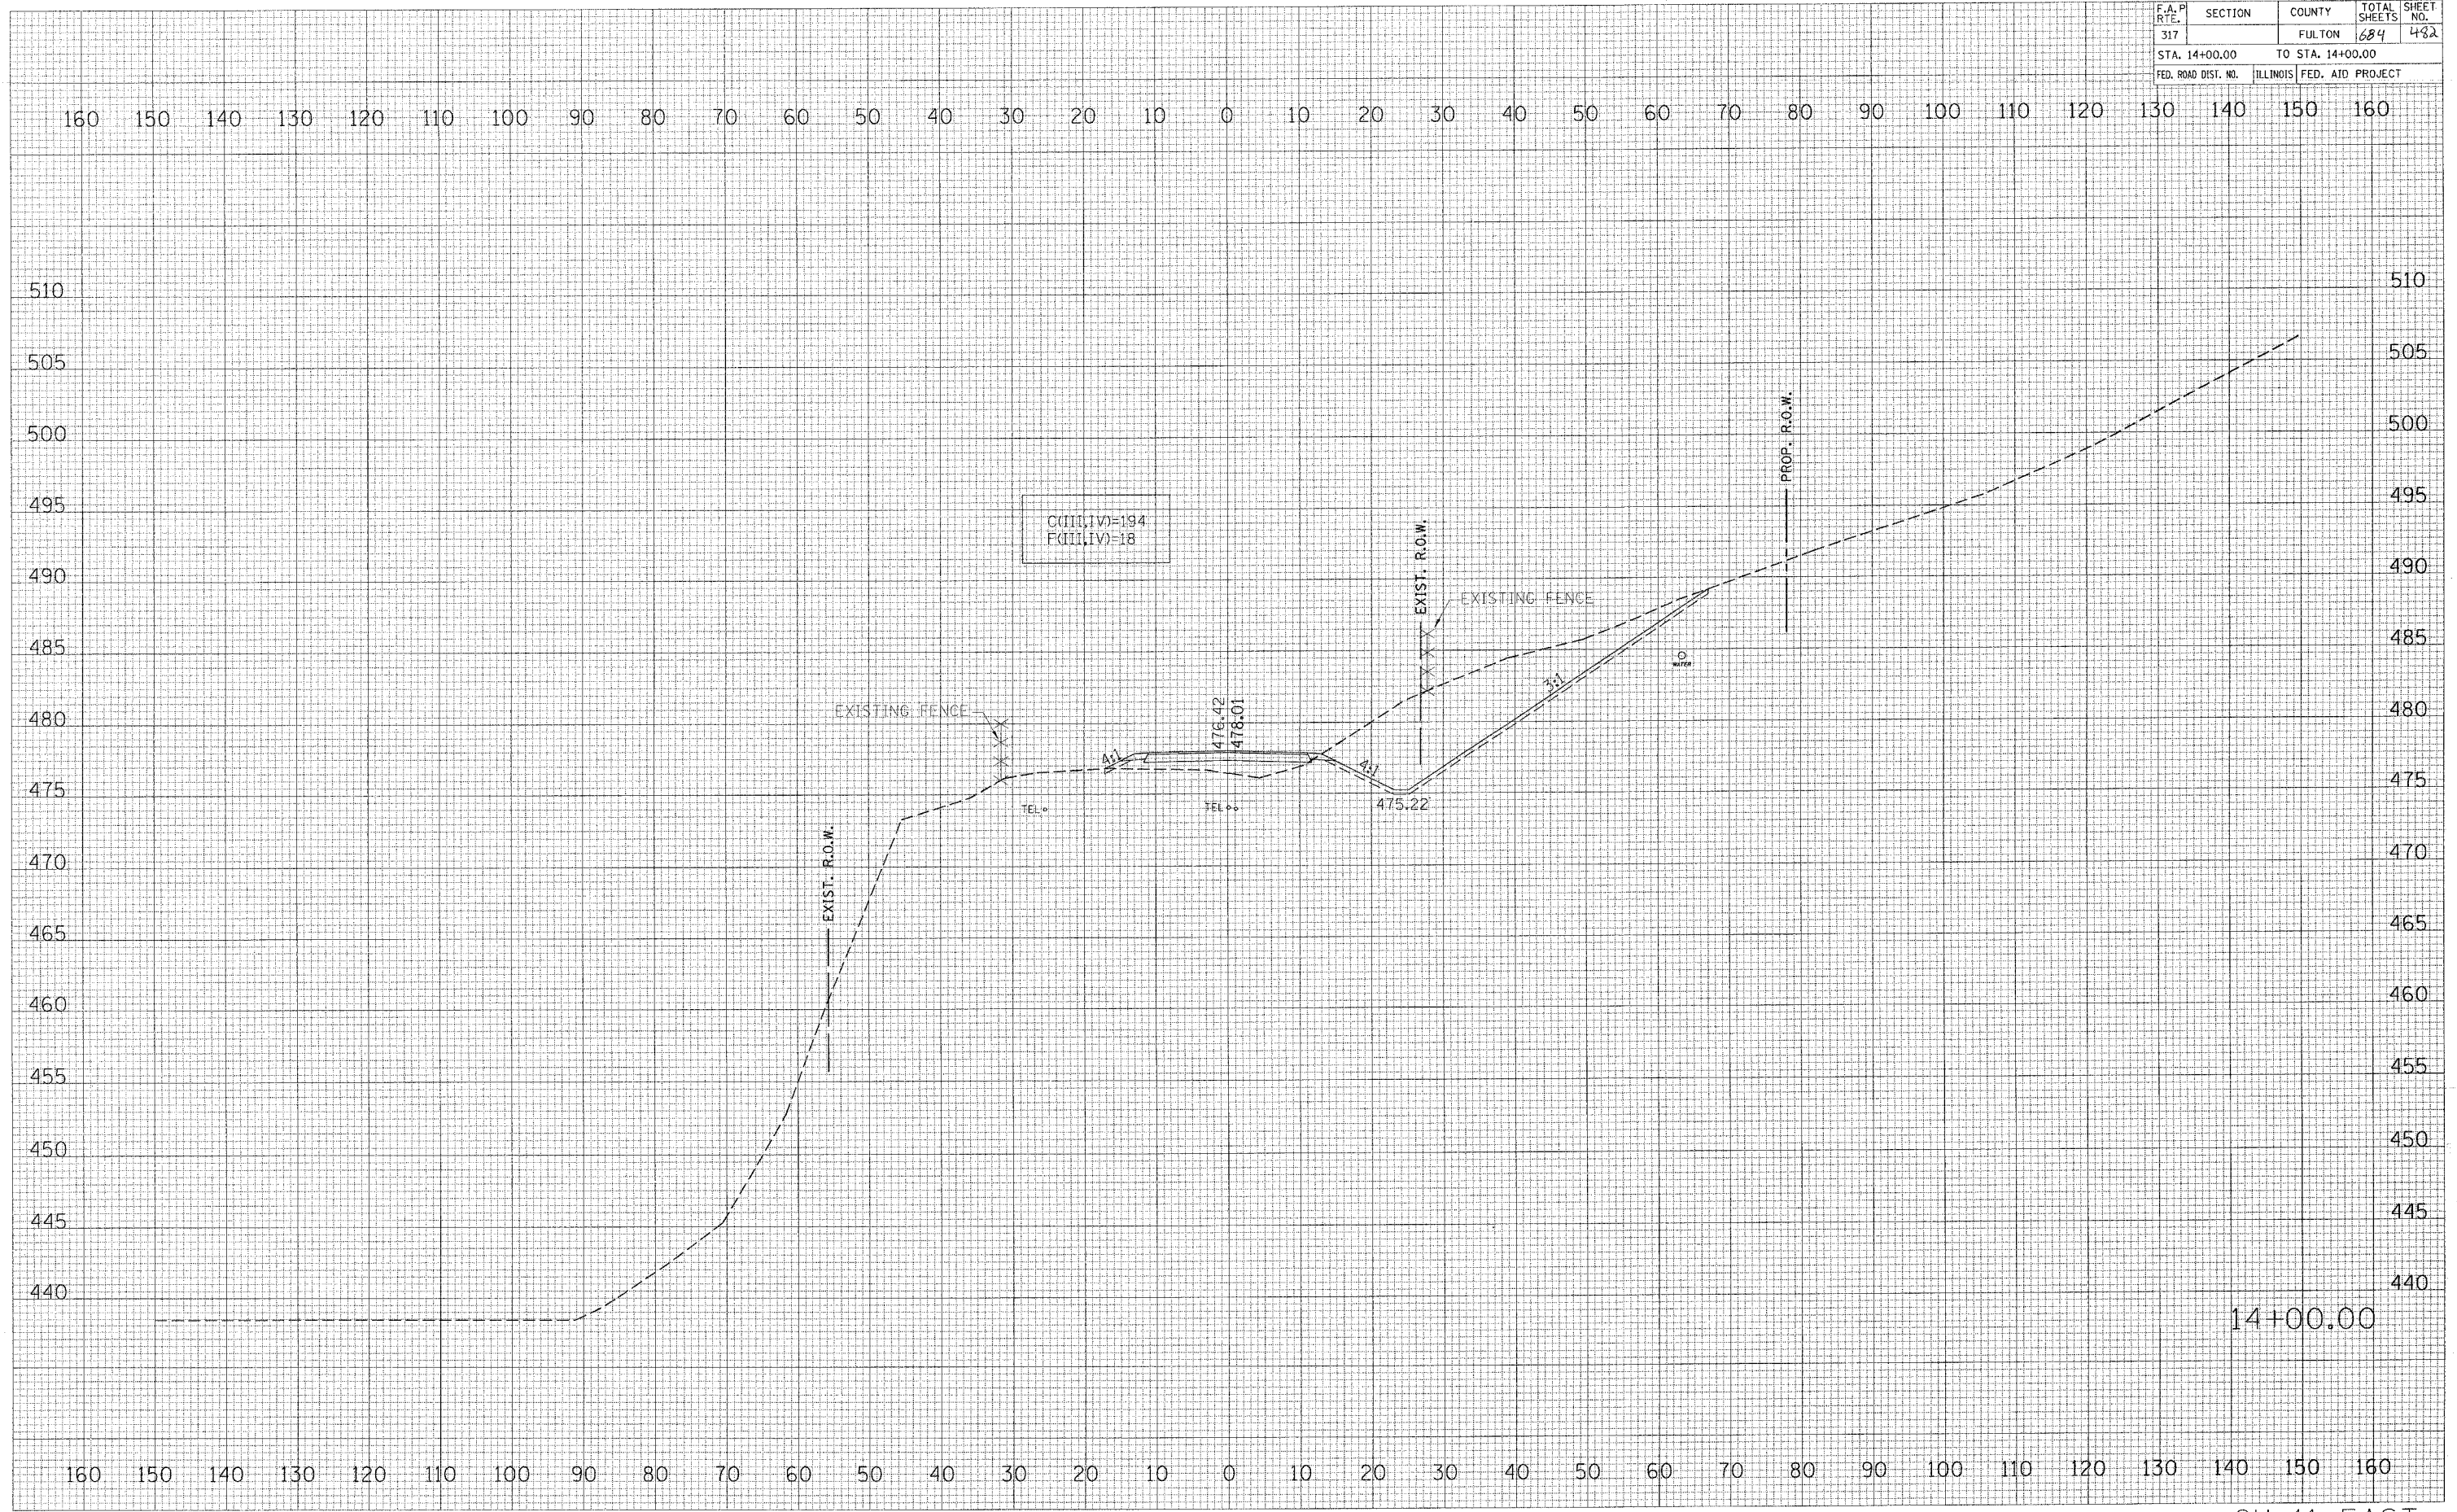

14+00.00

CH 11 EAST