


F.A.P. RTE.	SECTION	COUNTY	TOTAL SHEETS	SHEET NO.
317		FULTON	684	486
STA. 16+00.00		TO STA. 16+00.00		
FED. ROAD DIST. NO.		ILLINOIS FED. AID PROJECT		

FINAL SURVEY	DATE
NO. 1000	

ORIGINAL SURVEY	DATE
NO. 1000	

PLOT DATE = 4/2/2008
 FILE NAME = c:\projects\16+00\16+00.dwg
 PLOT SCALE = 10.0000' / IN.
 REFERENCE = BREFS

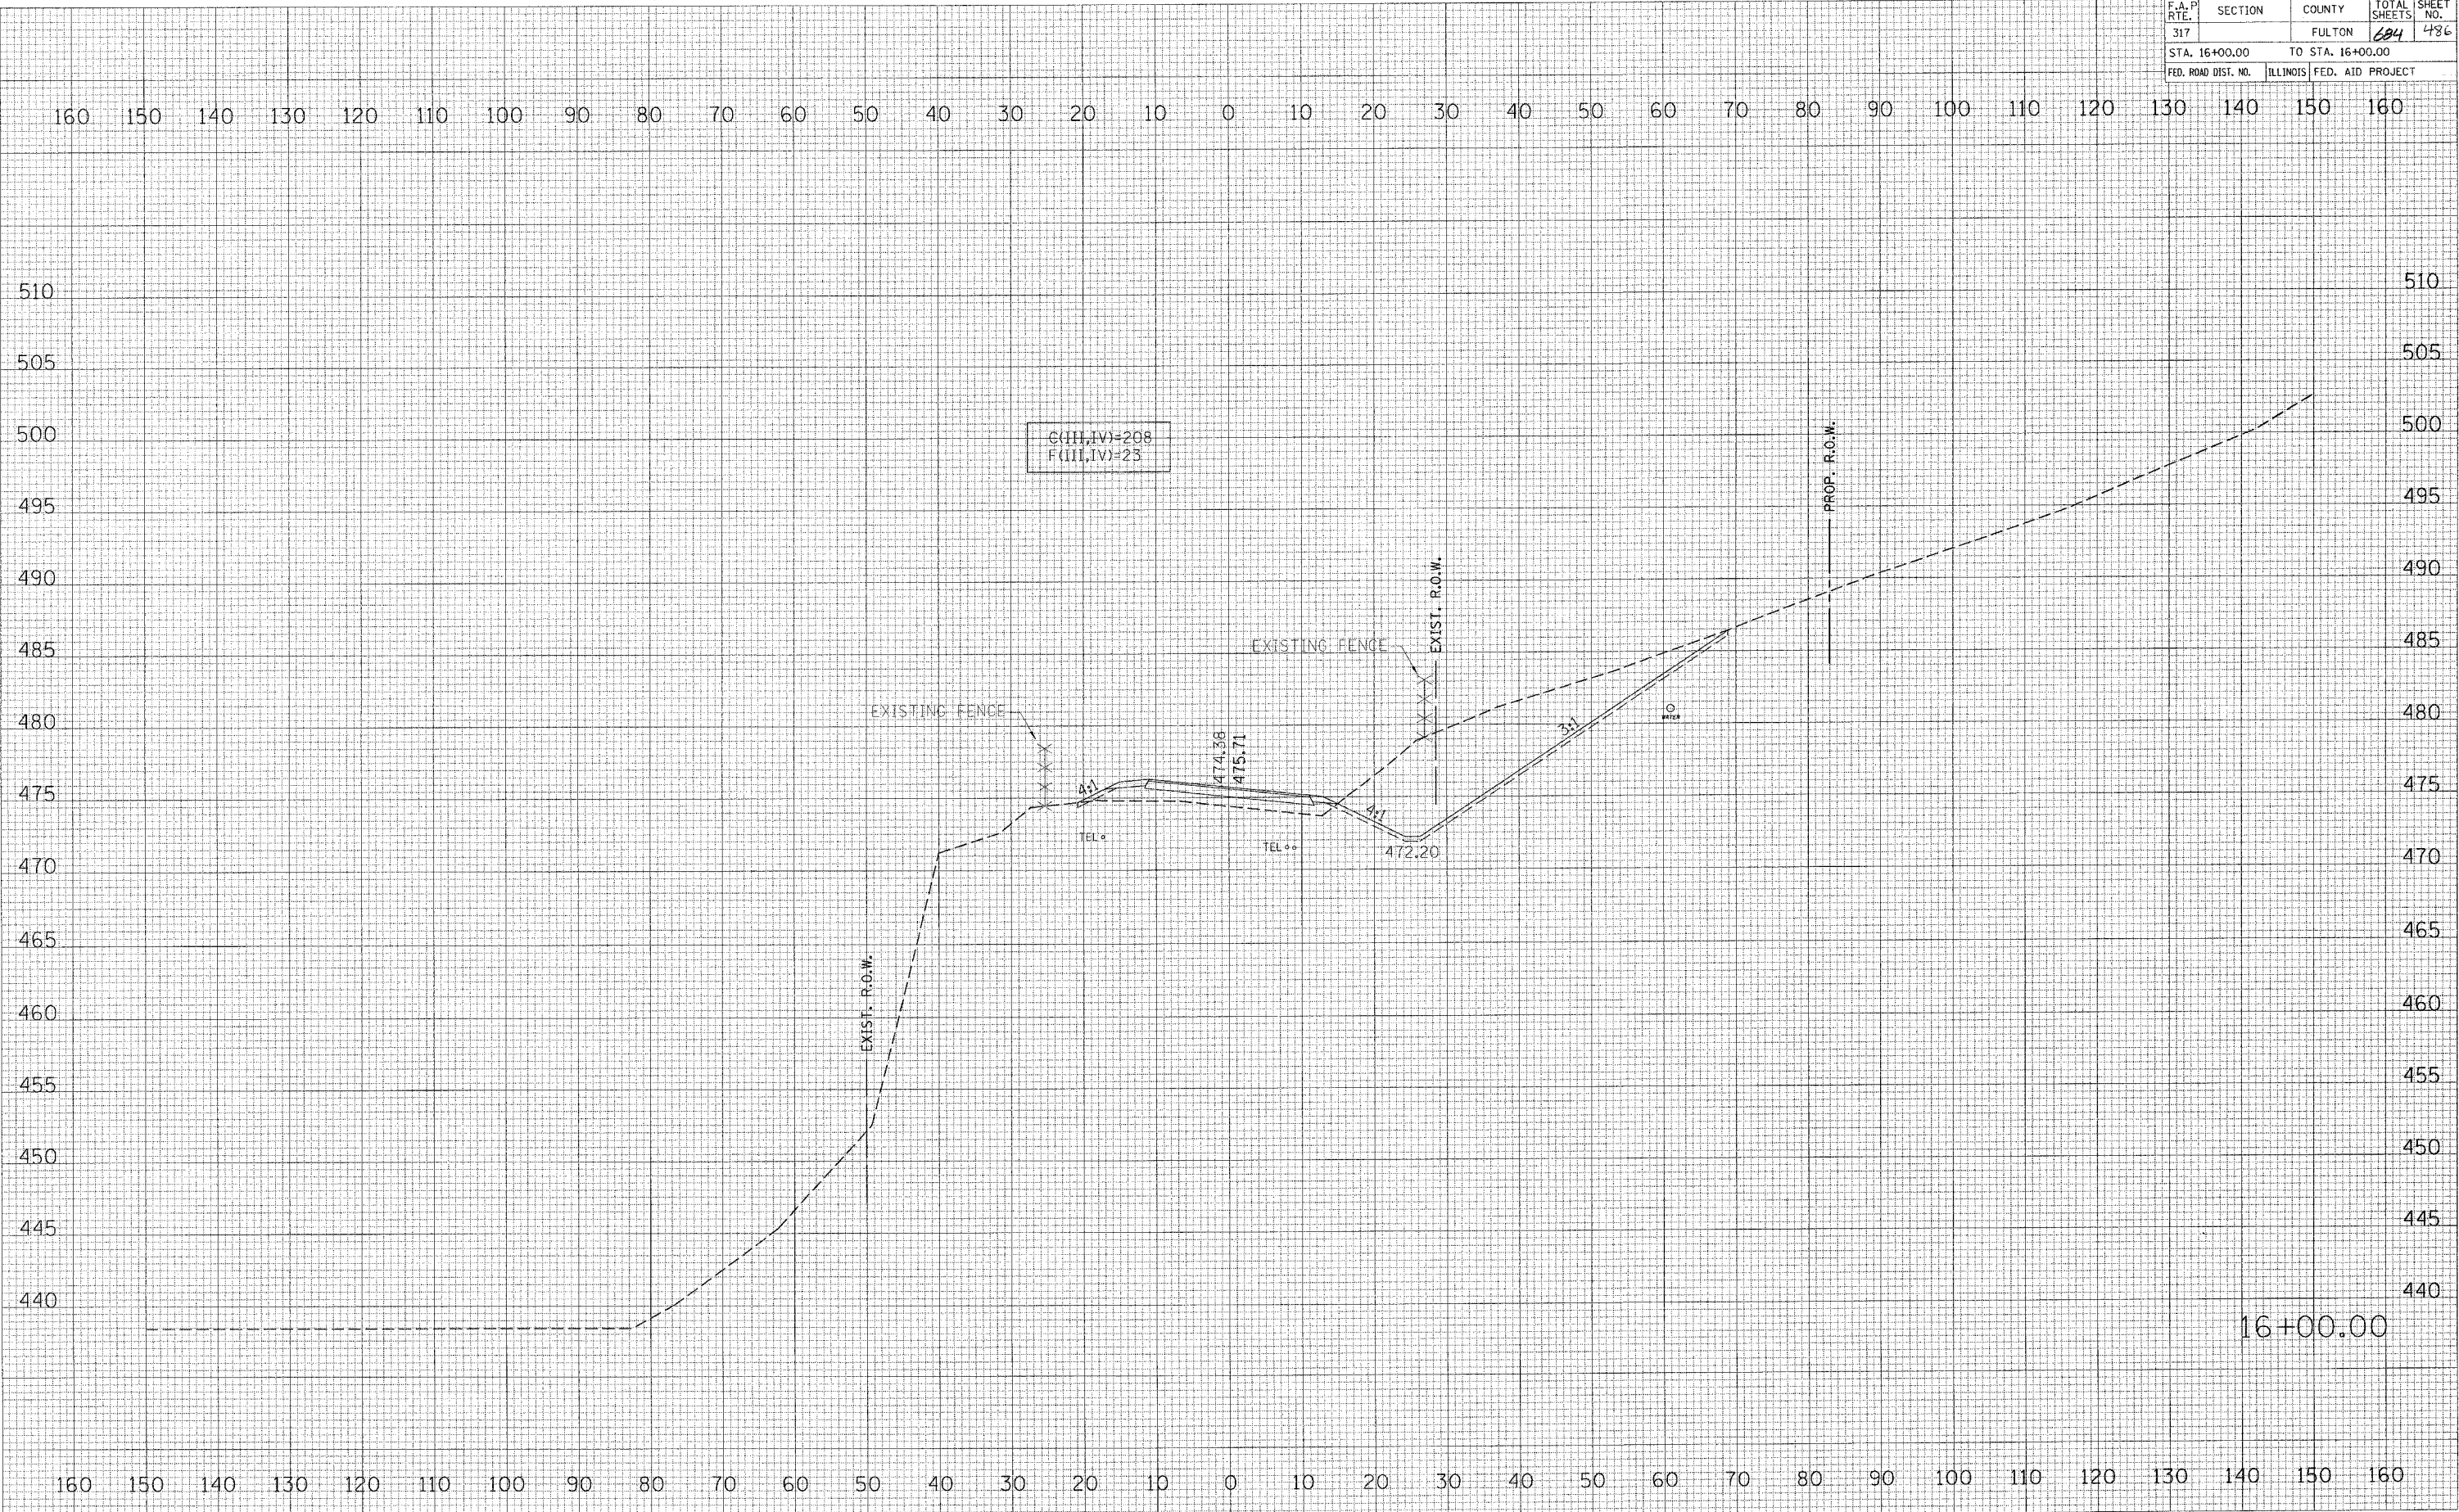

16+00.00

CH 11 EAST