


F.A. RTE.	SECTION	COUNTY	TOTAL SHEETS	SHEET NO.
317		FULTON	684	494
STA. 19+50.00 TO STA. 19+50.00				
FED. ROAD DIST. NO.	ILLINOIS	FED. AID PROJECT		

FINAL SURVEY	SURVEYED	DATE
NO.		
NO.		
NO.		

ORIGINAL SURVEY	SURVEYED	DATE
NO.		
NO.		
NO.		

PLOT DATE = 4/8/2005
 PLOT SCALE = 1/8" = 20'
 REFERENCE = 8REF

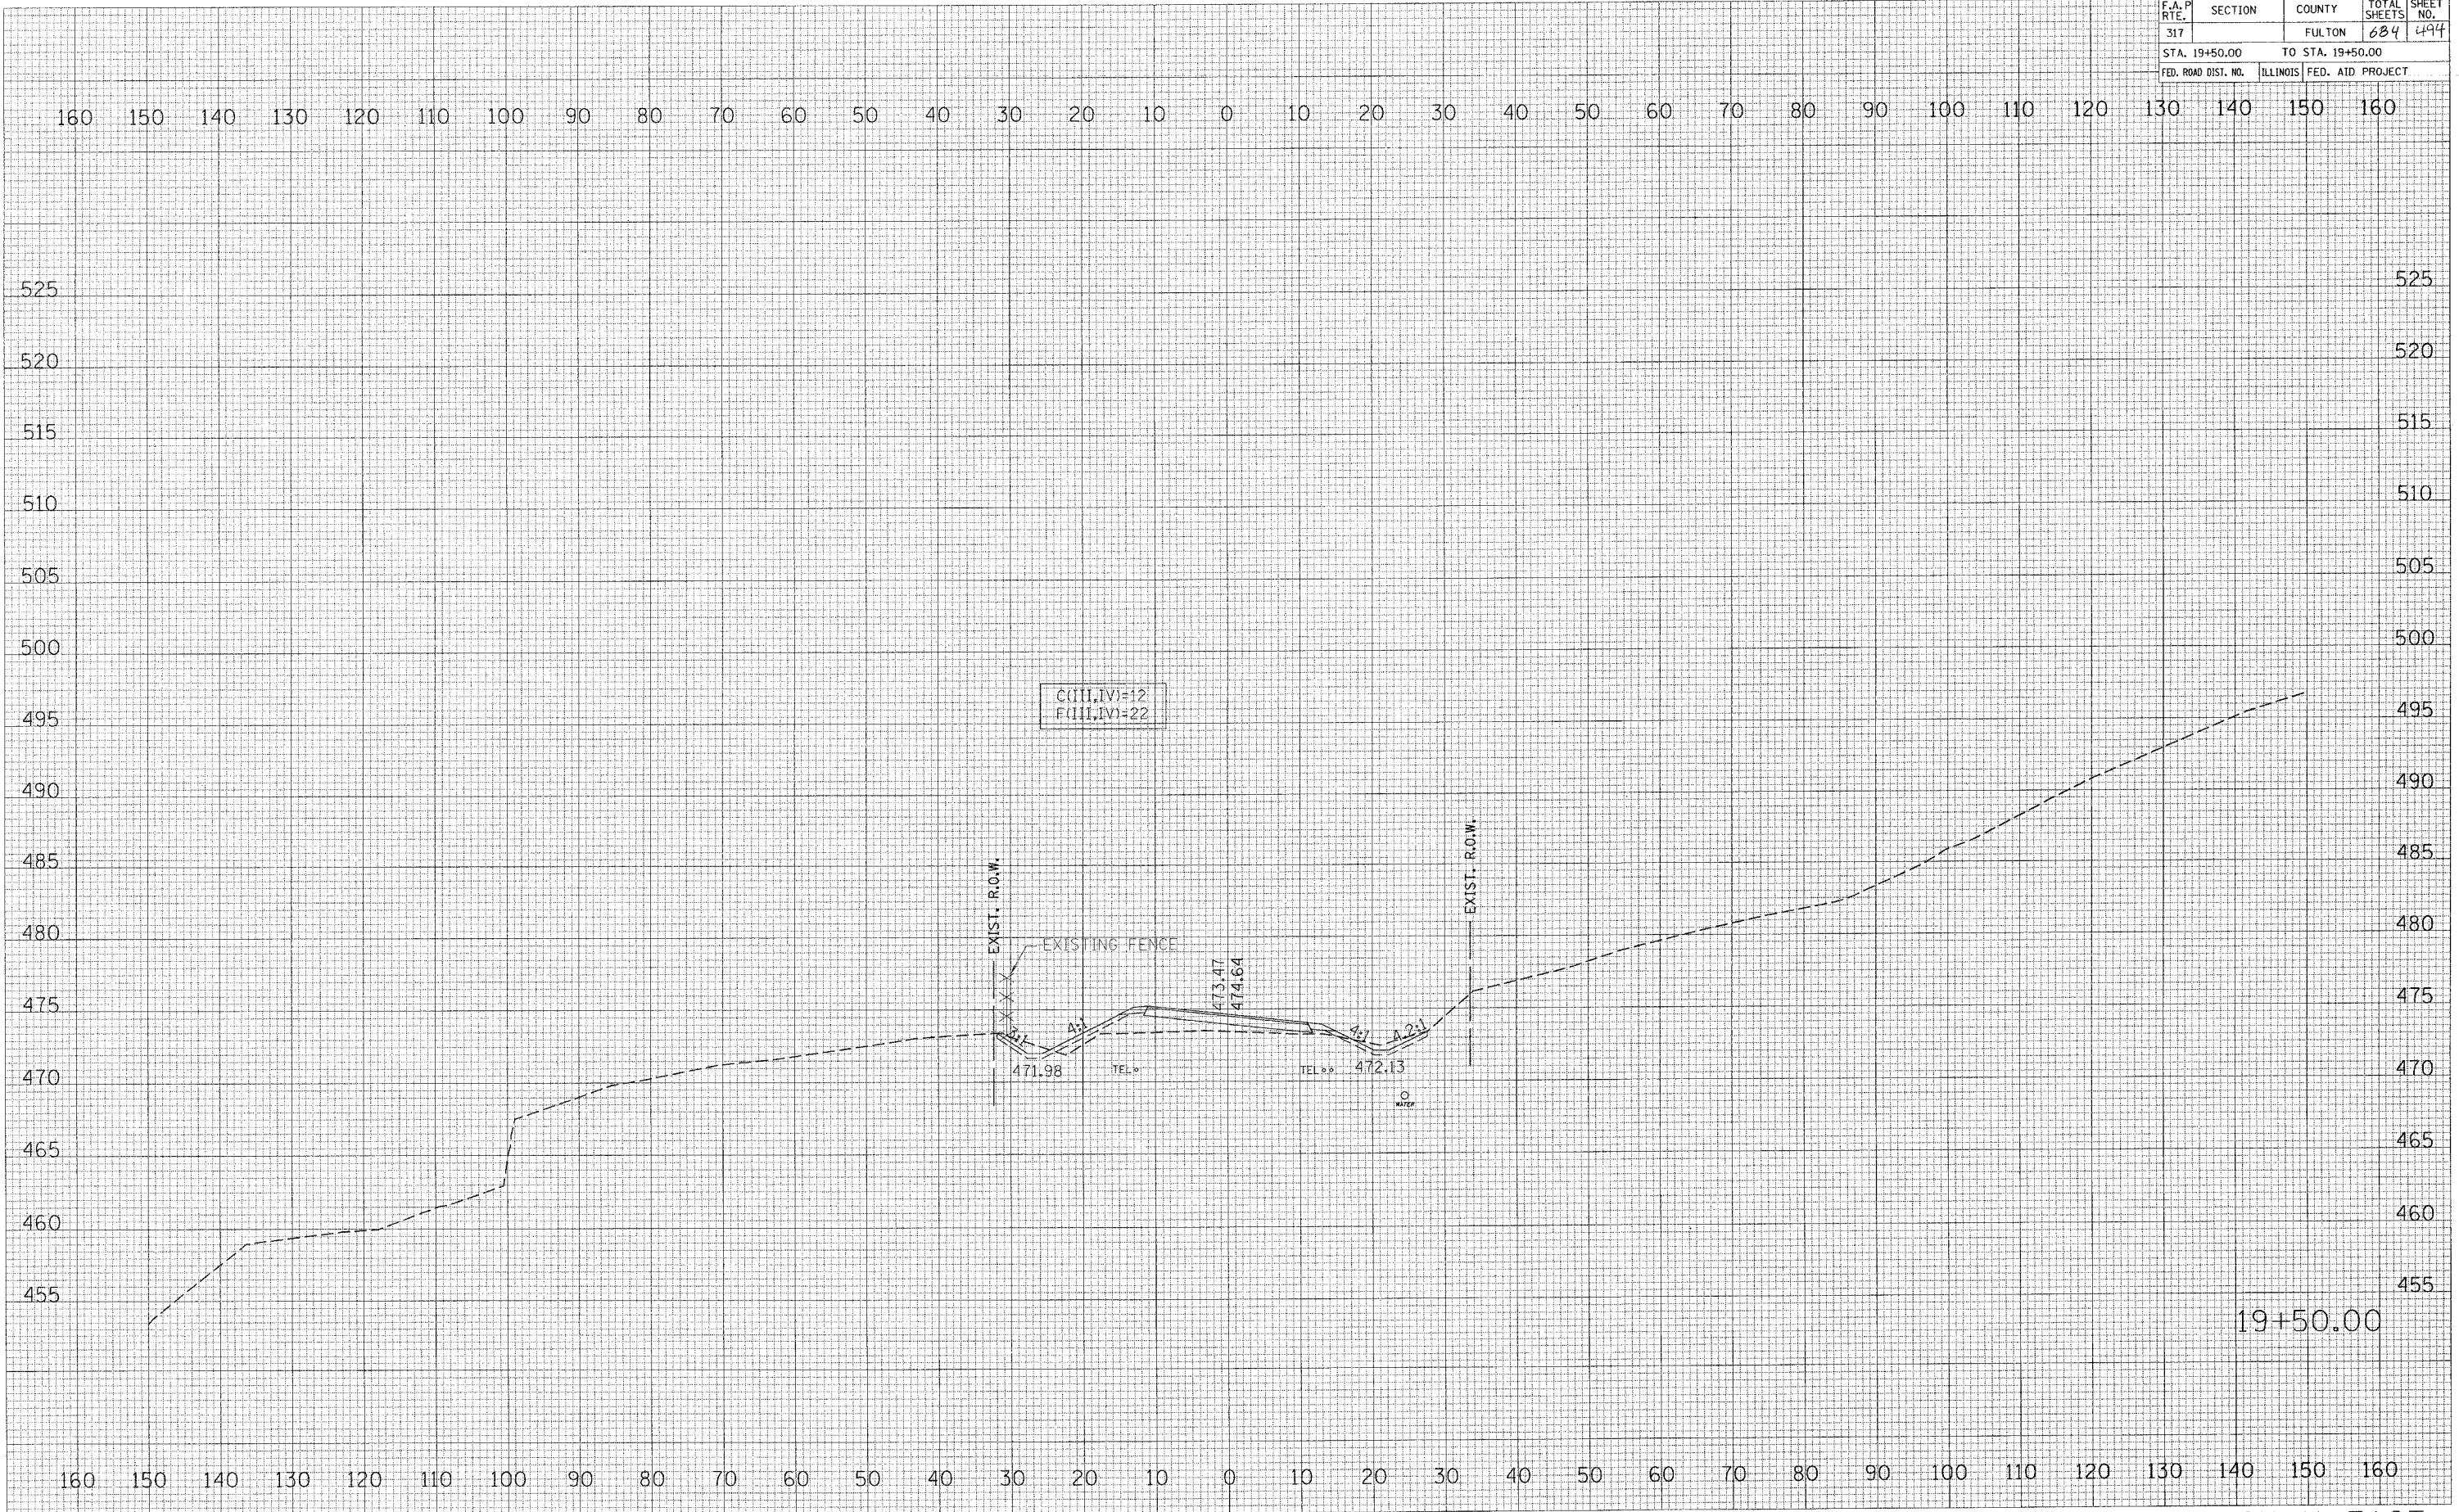

19+50.00

CH 11 EAST