


F.A.P. RTE.	SECTION	COUNTY	TOTAL SHEETS	SHEET NO.
317		FULTON	684	495
STA. 19+83.01		TO STA. 19+83.01		
FED. ROAD DIST. NO.		ILLINOIS FED. AID PROJECT		

DATE	
BY	
SURVEYED	
SYMBOLS	
NOTE BOOK	
AREAS CHECKED	
NO.	

DATE	
BY	
SURVEYED	
SYMBOLS	
NOTE BOOK	
AREAS CHECKED	
NO.	

PLOT DATE = 4/6/2005
 FILE NAME = c:\p\projects\1244\p\ch11\ch11.dwg
 PLOT SCALE = 1/8" = 100'
 REFERENCE = #REFS

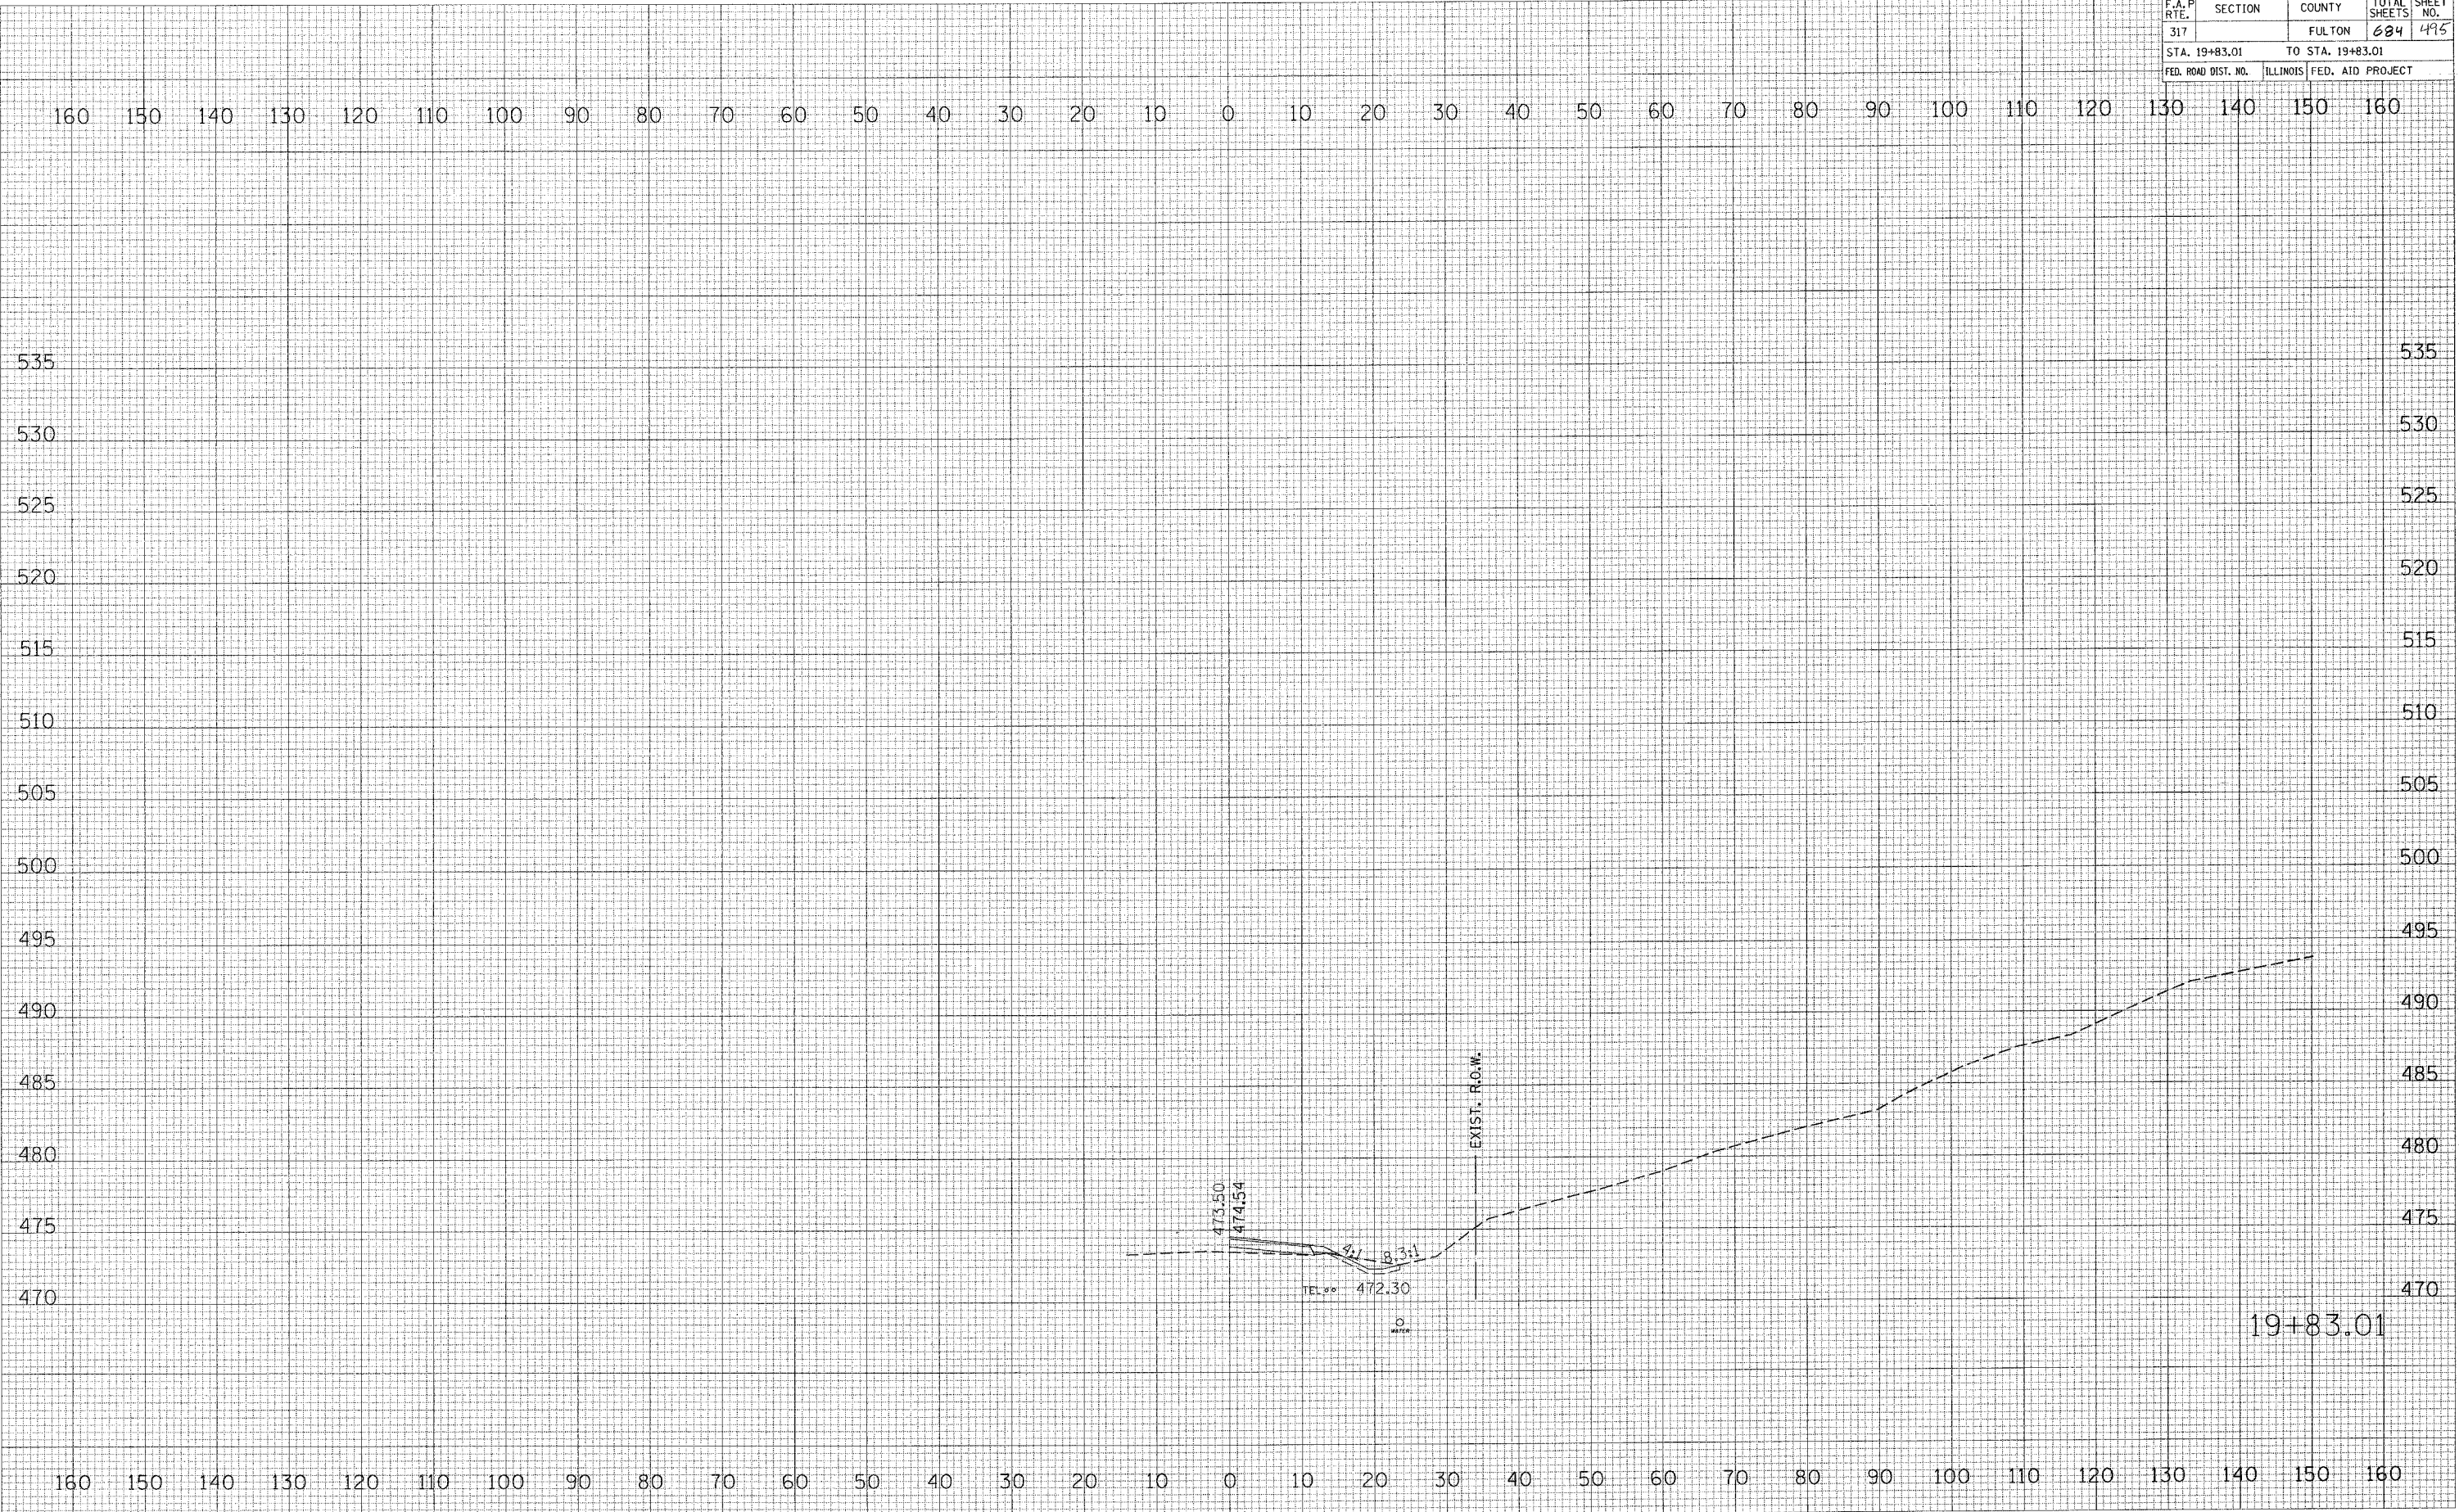

19+83.01

CH 11 EAST