


| F.A.P. RTE. | SECTION | COUNTY | TOTAL SHEETS | SHEET NO. |
|---------------------|---------|---------------------------|--------------|-----------|
| 317 | | FULTON | 684 | 501 |
| STA. 21+50.00 | | TO STA. 21+50.00 | | |
| FED. ROAD DIST. NO. | | ILLINOIS FED. AID PROJECT | | |

| FINAL SURVEY | DATE |
|---------------|------|
| SURVEYED | |
| TEMPLATE | |
| AREAS CHECKED | |

| ORIGINAL SURVEY | DATE |
|-----------------|------|
| SURVEYED | |
| TEMPLATE | |
| AREAS CHECKED | |

PLOT DATE = 4/8/2005
 FILE NAME = c:\proj\p05\24\p00\ch_21\area\11\11.dwg
 PLOT SCALE = 1/8" = 100'
 REFERENCE = #REF#

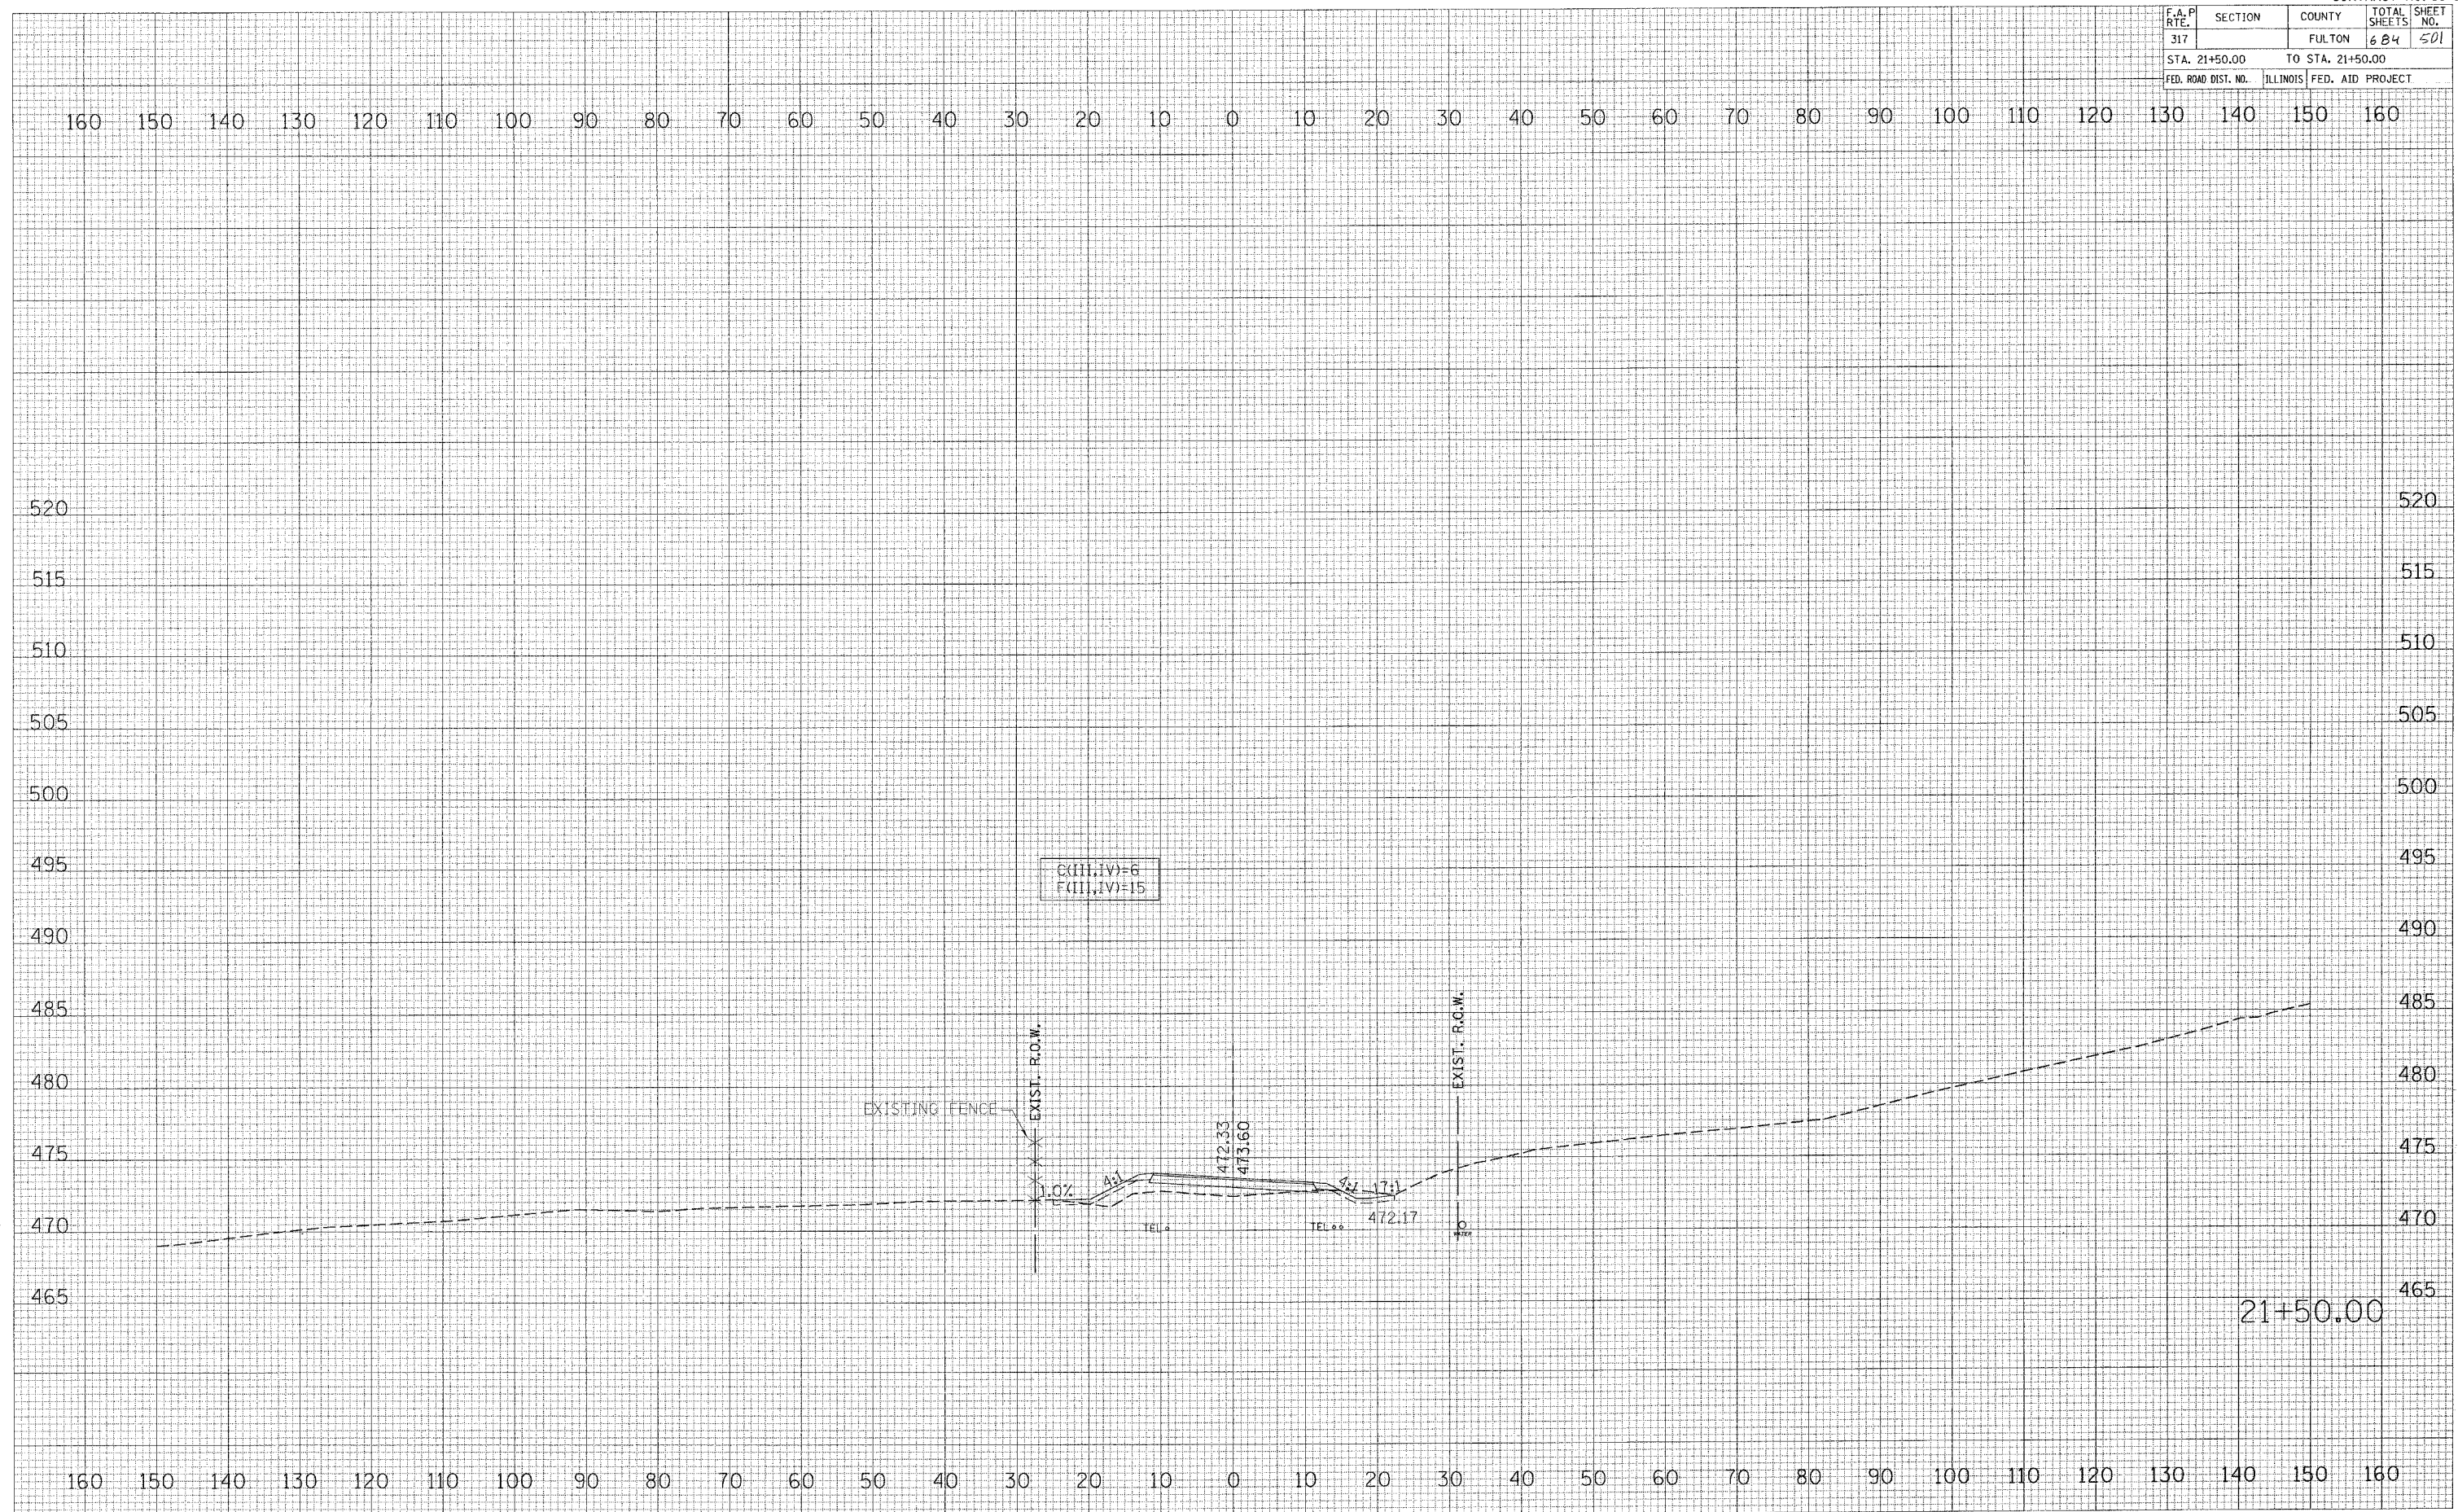

CH 11 EAST