


F.A. RTE.	SECTION	COUNTY	TOTAL SHEETS	SHEET NO.
317		FULTON	684	502
STA. 21+92.67		TO STA. 21+92.67		
FED. ROAD DIST. NO.		ILLINOIS FED. AID PROJECT		

FINAL SURVEY NOTE BOOK NO.	SURVEYED	BY	DATE

ORIGINAL SURVEY	BY	DATE

PLOT DATE = 4/6/2005
 PLOT SCALE = 1" = 40.00'
 REFERENCE = #REF#

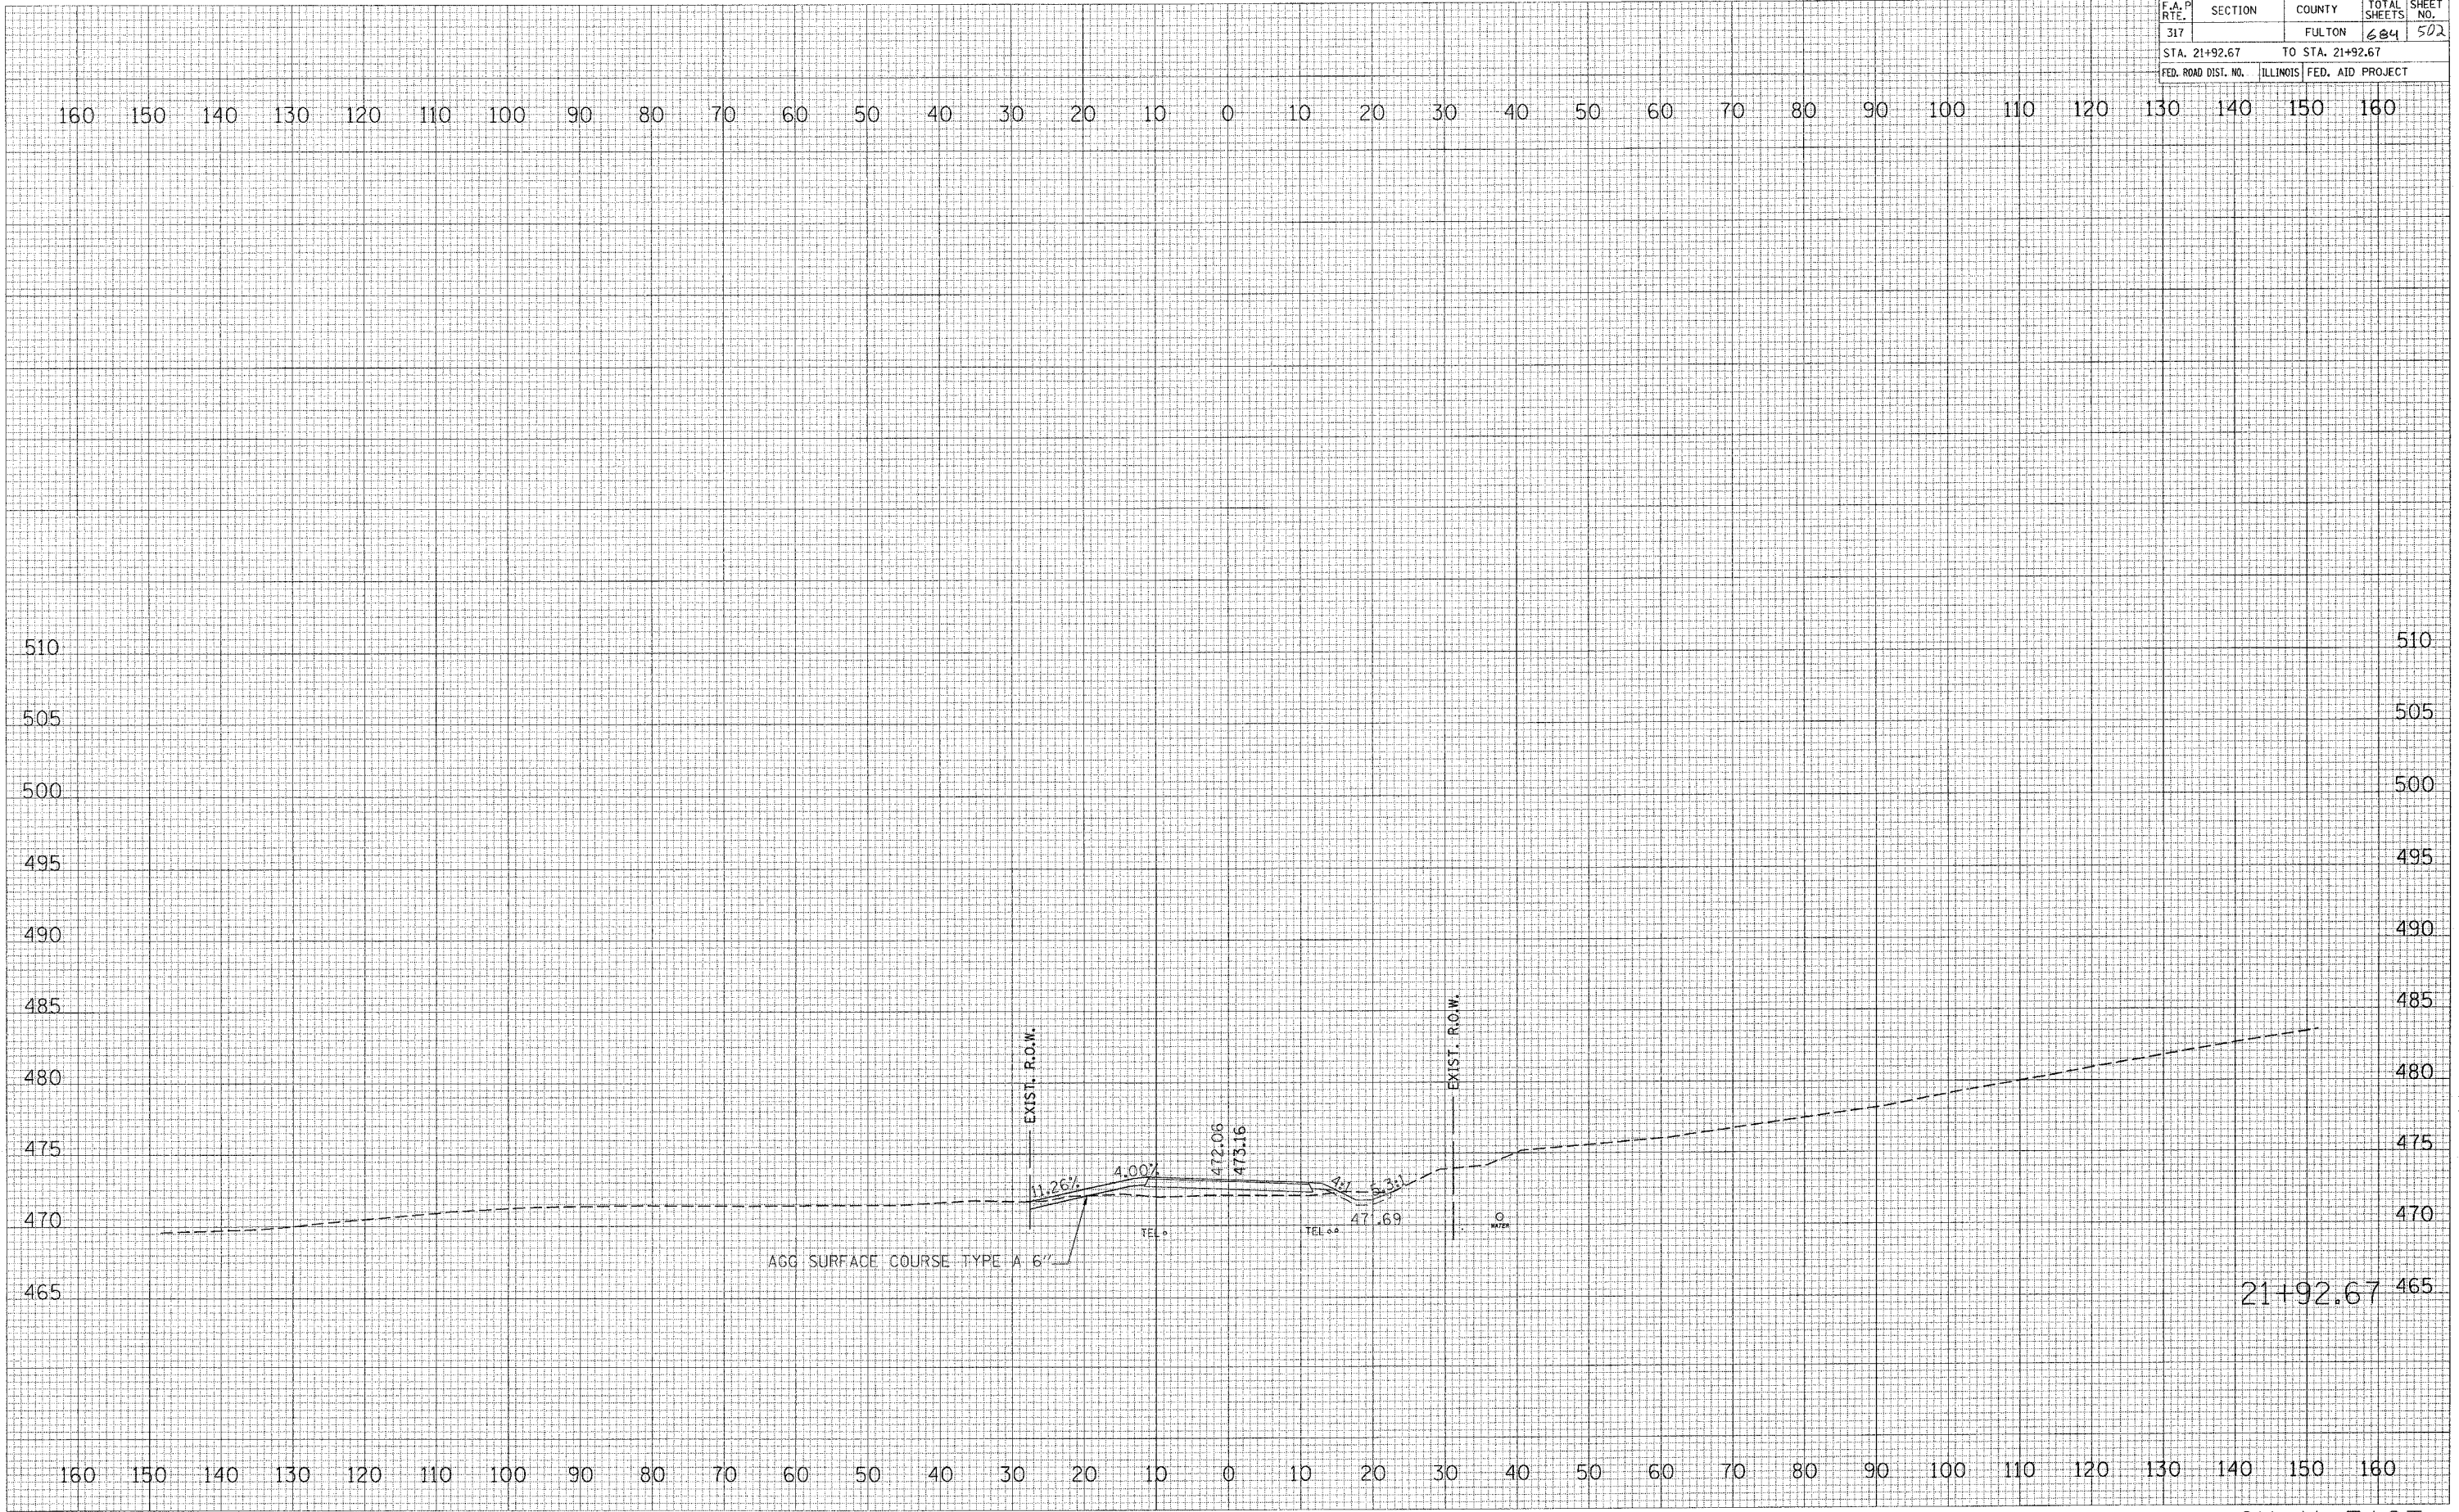

21+92.67 465

CH 11 EAST