


F.A.P. RTE.	SECTION	COUNTY	TOTAL SHEETS	SHEET NO.
317		FULTON	624	507
STA. 24+50.00		TO STA. 25+00.00		
FED. ROAD DIST. NO.		ILLINOIS	FED. AID PROJECT	

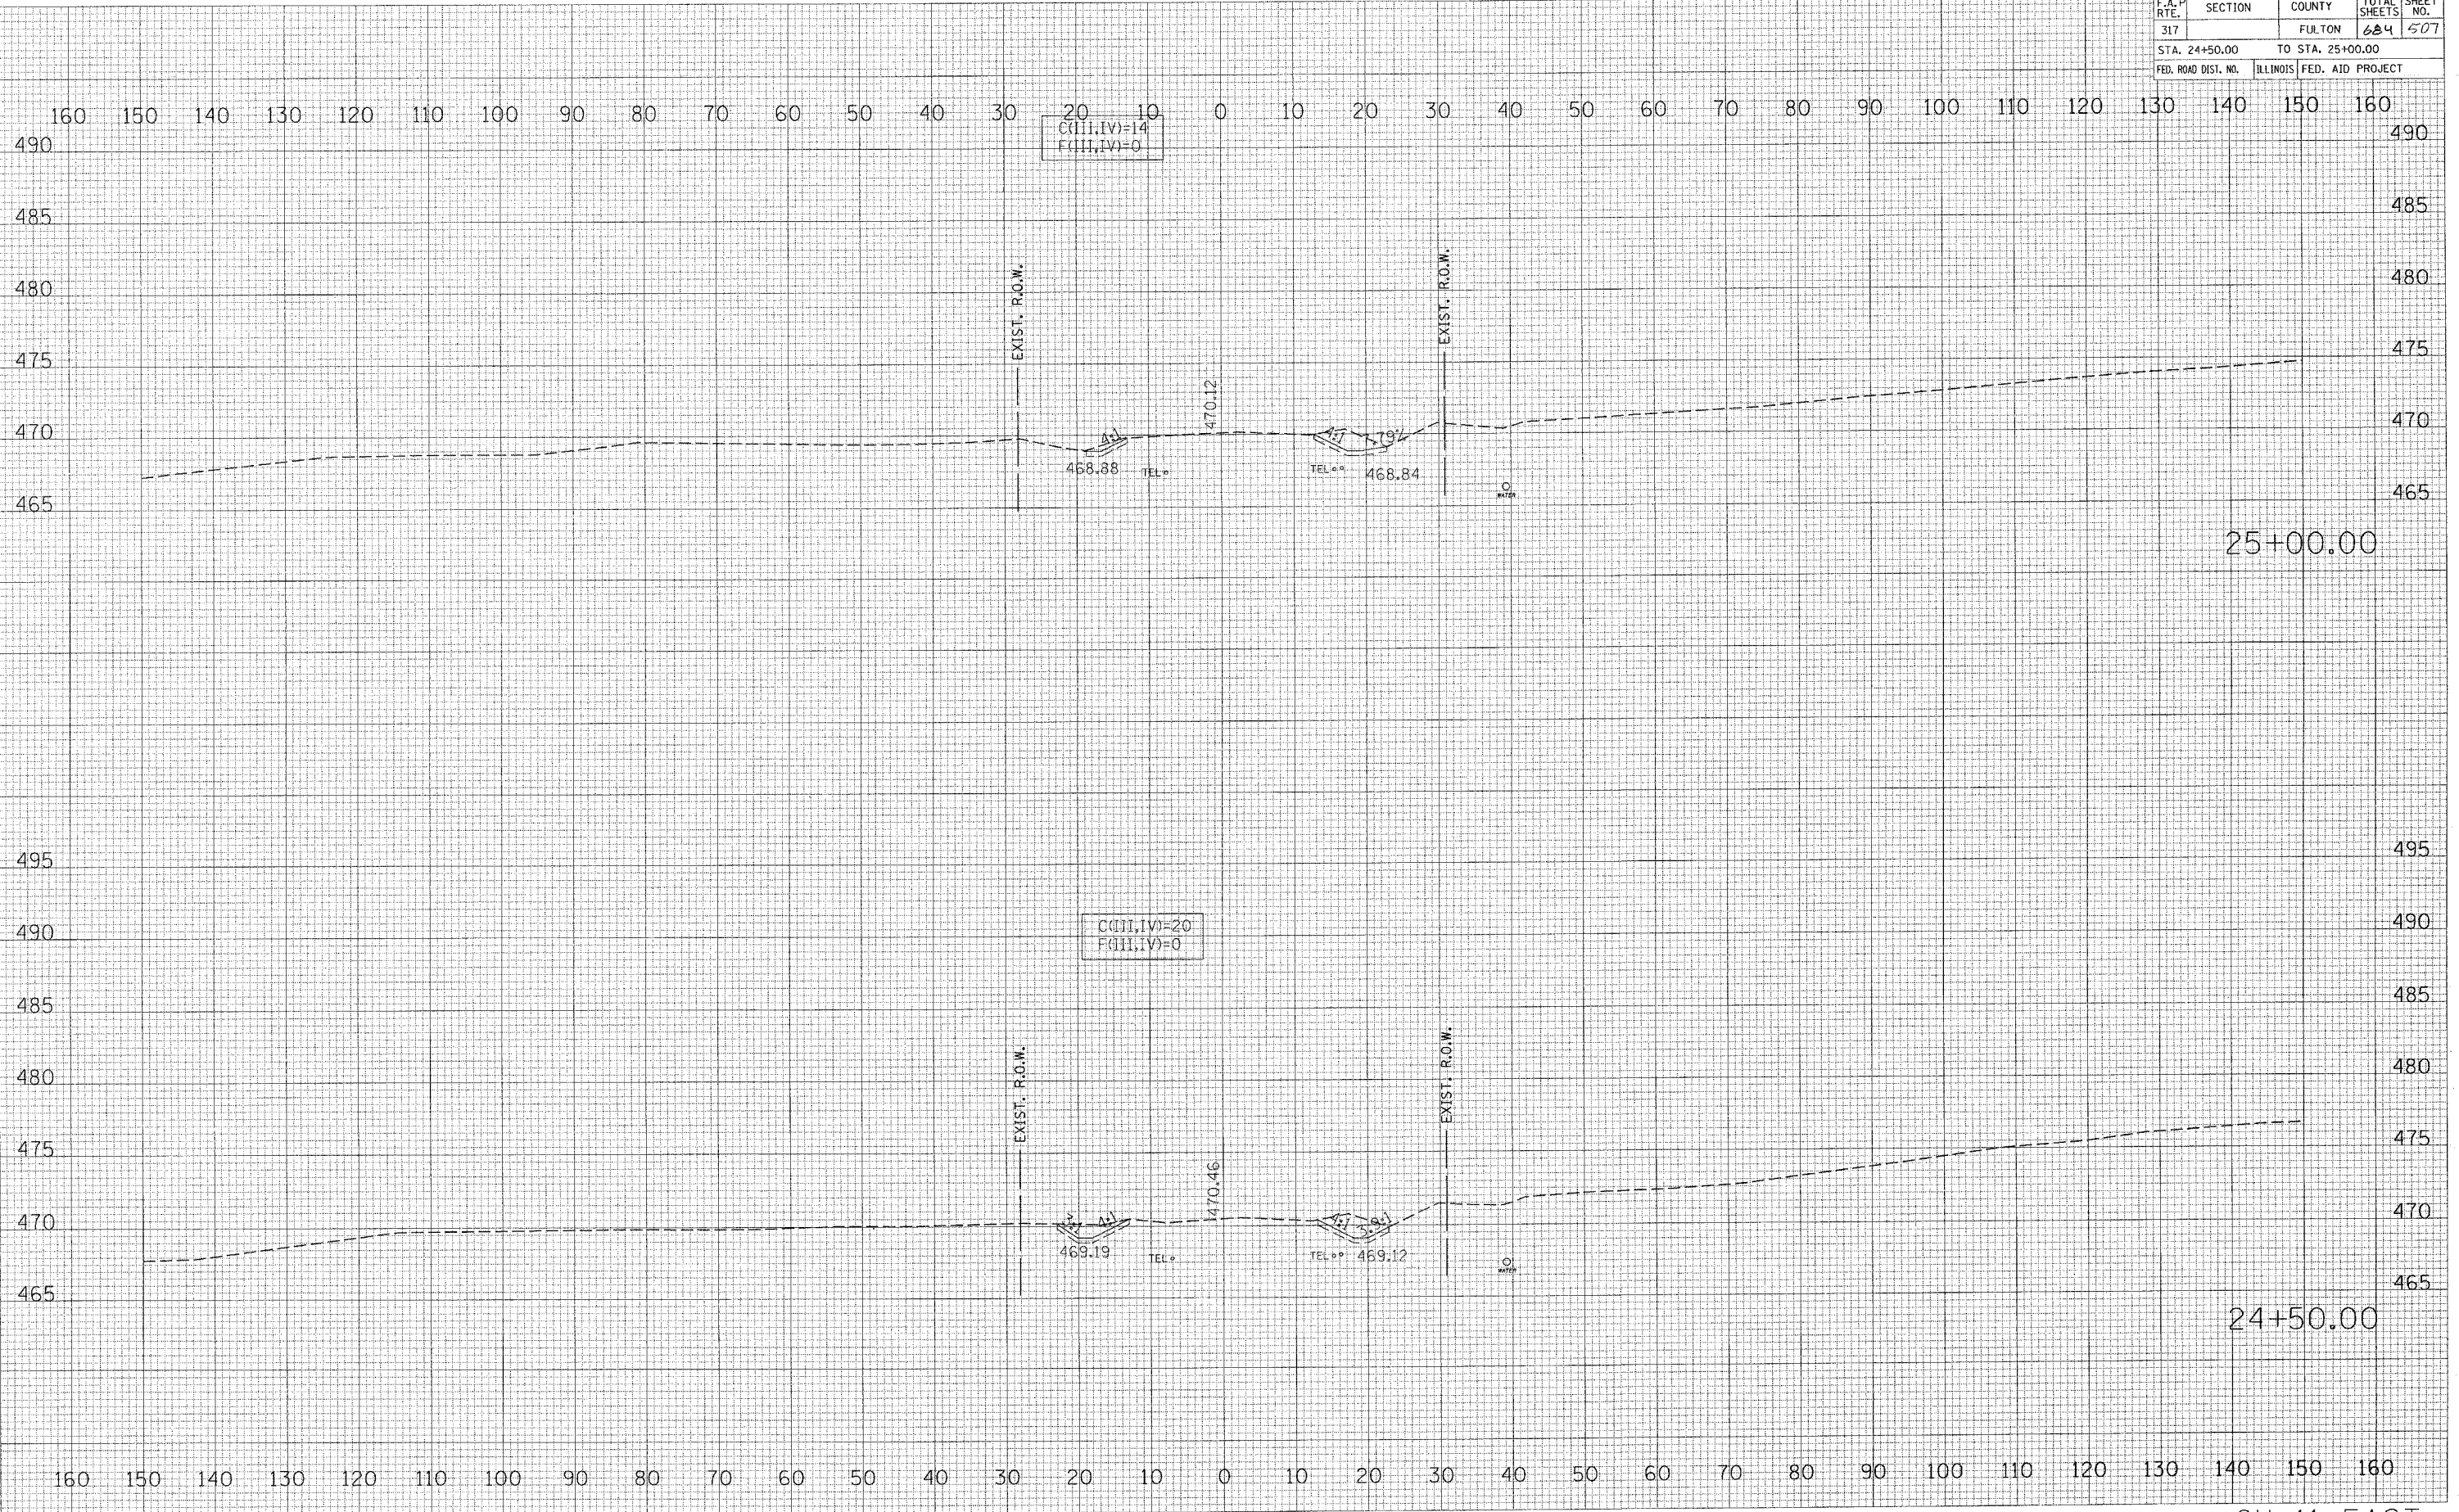

FINAL SURVEY	DATE
NO. 3000	
AREAS CHECKED	

ORIGINAL SURVEY	DATE
NO.	
AREAS CHECKED	

PLOT DATE = 4/8/2005
 FILE NAME = c:\p\o\p\o\p\24spoon.plt
 PLOT SCALE = 1/8" = 100'
 REFERENCE = #REF#

25+00.00

24+50.00

CH 11 EAST