


F.A.P. RTE.	SECTION	COUNTY	TOTAL SHEETS	SHEET NO.
317		FULTON	684	514
STA. 12+00.00		TO STA. 12+00.00		
FED. ROAD DIST. NO.		ILLINOIS FED. AID PROJECT		

DATE	BY

DATE	BY

PLOT DATE = 4/16/2008
 FILE NAME = c:\projects\12+00\ch11\12+00\ch11\12+00.dwg
 PLOT SCALE = 10.0000 / IN.
 REFERENCE = SHEET #

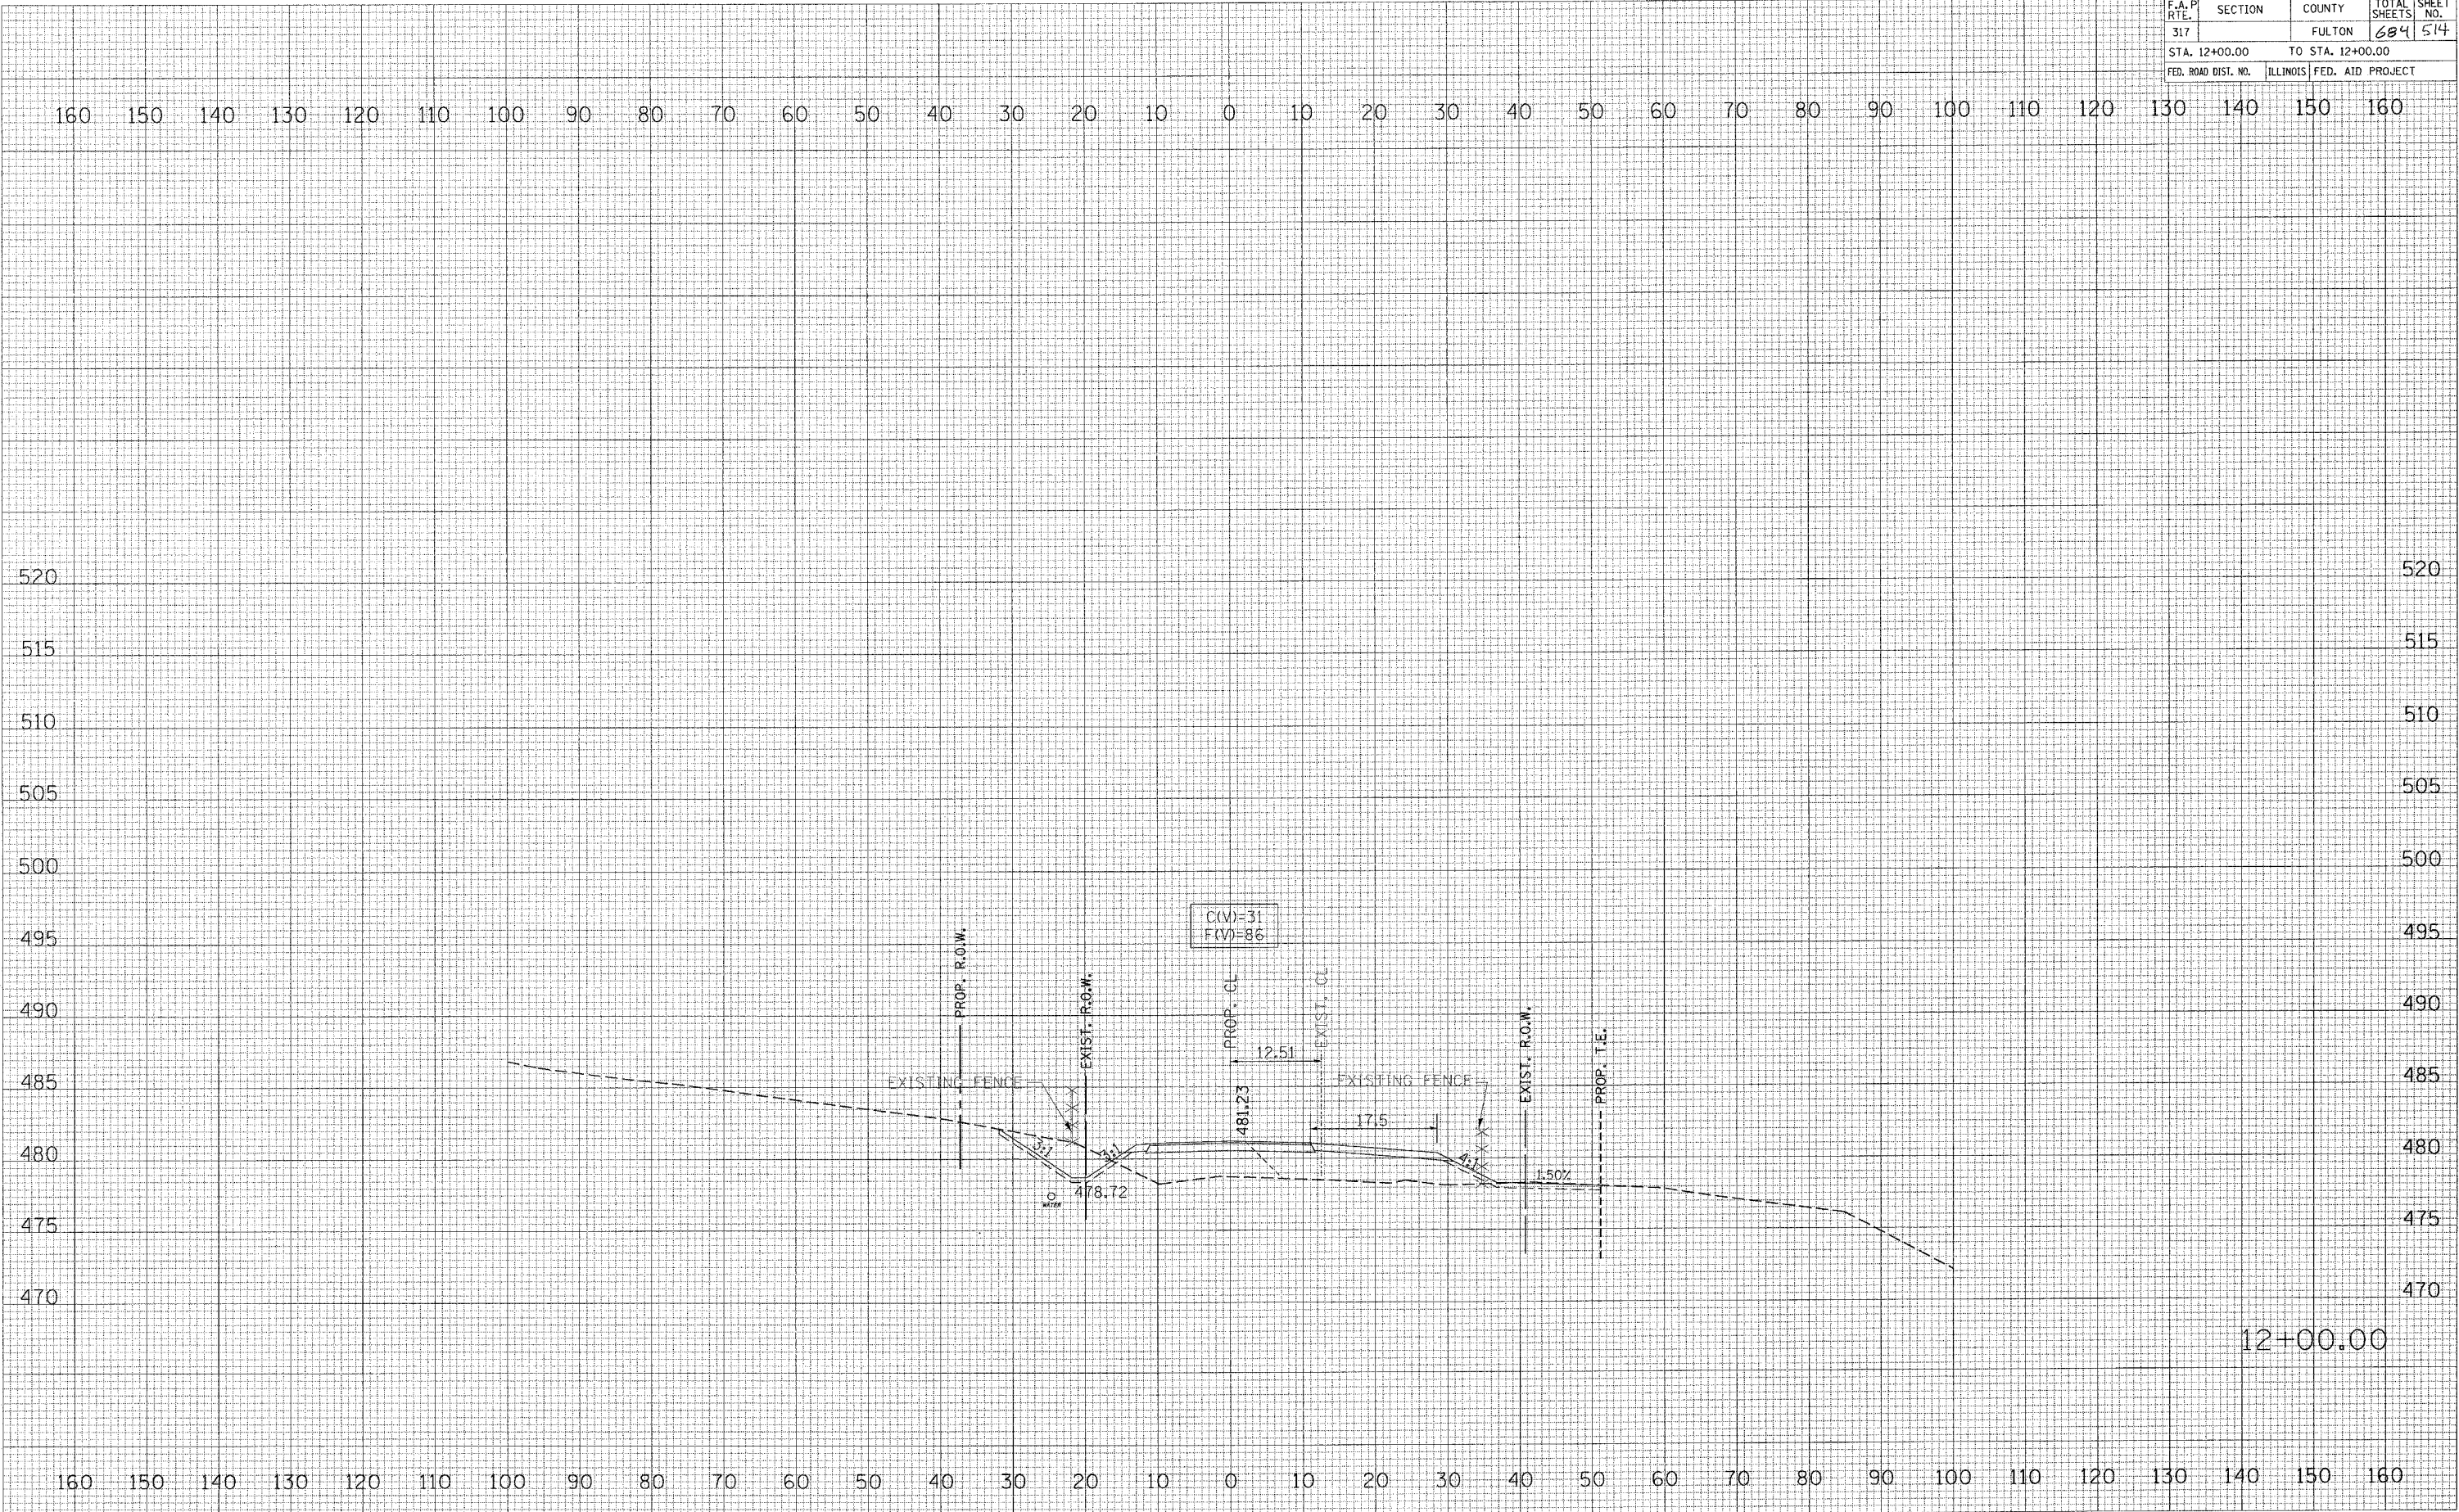

CH 11 WEST