


F.A. P. RTE.	SECTION	COUNTY	TOTAL SHEETS	SHEET NO.
317		FULTON	684	517
STA. 12+75.00		TO STA. 12+75.00		
FED. ROAD DIST. NO.	ILLINOIS	FED. AID PROJECT		

FINAL SURVEY	REVISION	DATE
NOTE BOOK	PLotted	
NO.	AREAS CHECKED	

ORIGINAL SURVEY	REVISION	DATE
NO.	AREAS CHECKED	

PLOT DATE = 4/8/2005
 FILE NAME = c:\pno\jct\24\spoon.ph_2\area\12+75.00.dwg
 PLOT SCALE = 10.0000 / IN.
 REFERENCE = 47ERS

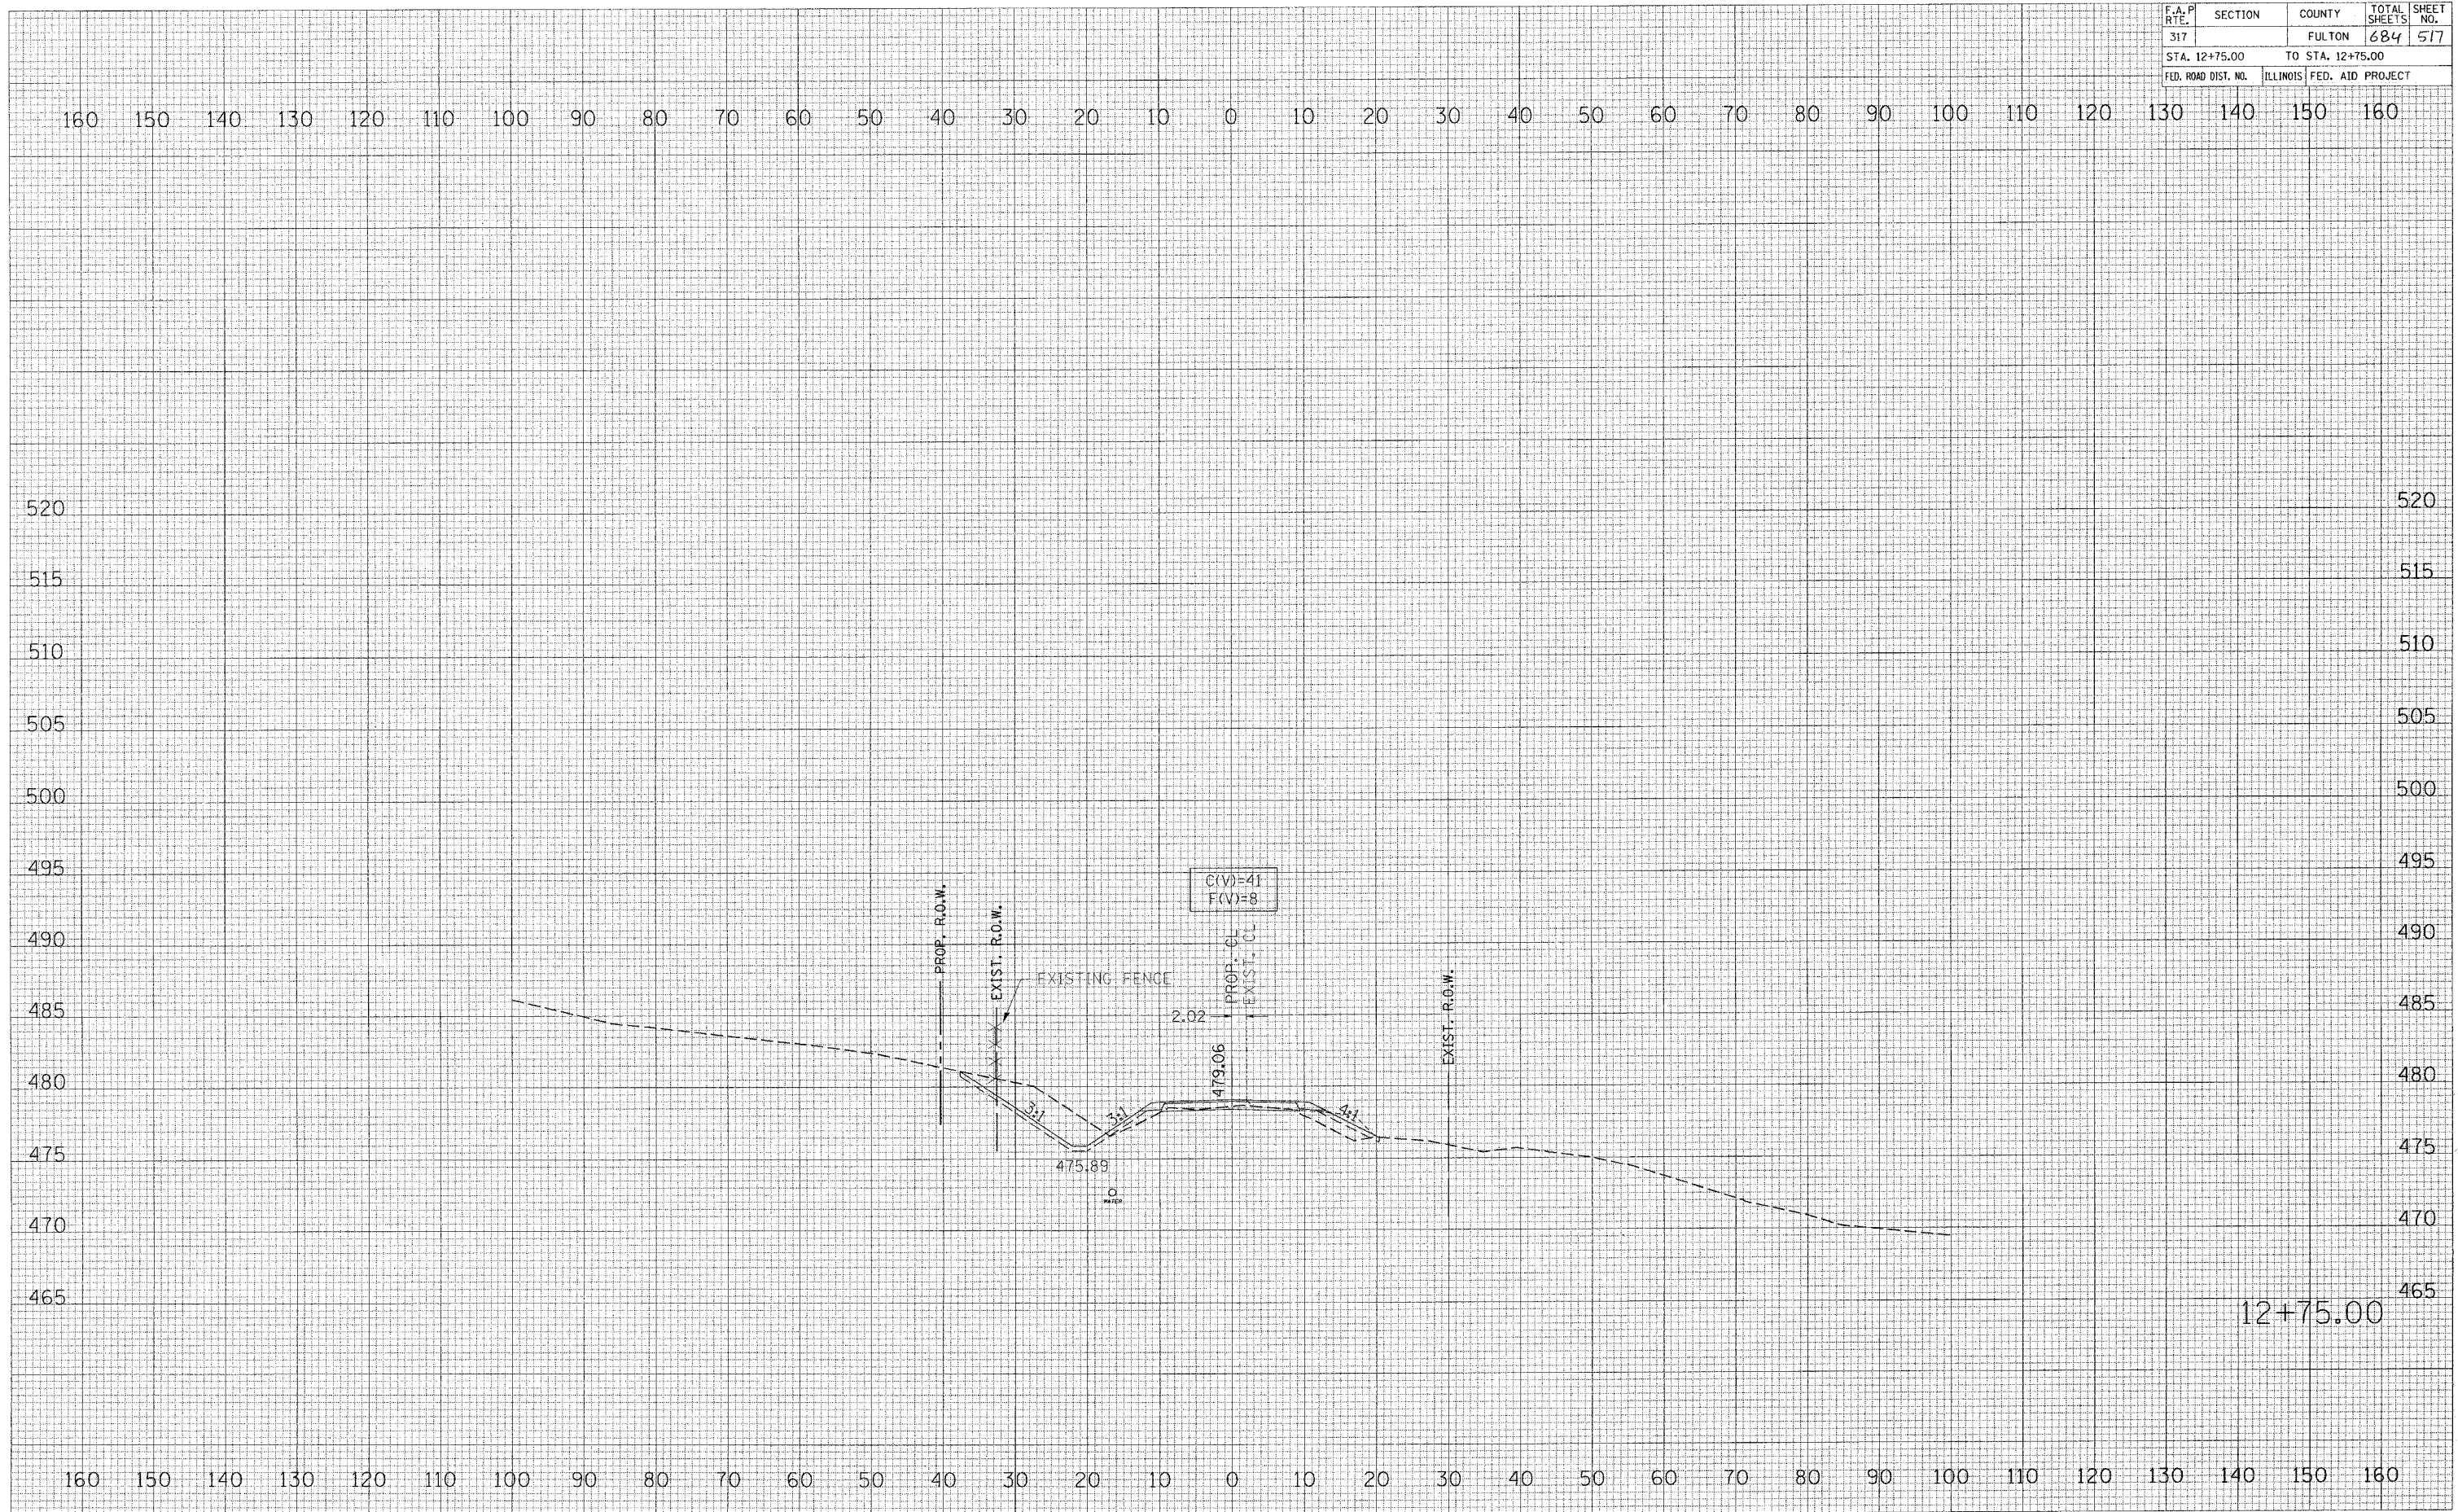

12+75.00

CH 11 WEST