


F.A.P. RTE.	SECTION	COUNTY	TOTAL SHEETS	SHEET NO.
317		FULTON	684	542
STA. 9+50.00		TO STA. 9+65.00		
FED. ROAD DIST. NO.	ILLINOIS	FED. AID PROJECT		

FINAL SURVEY	BY	DATE
SURVEYED		
PLOTTED		
NOTE BOOK		
AREAS CHECKED		
NO.		

ORIGINAL SURVEY	BY	DATE
SURVEYED		
PLOTTED		
NOTE BOOK		
AREAS CHECKED		
NO.		

PLOT DATE = 4/6/2005  
 FILE NAME = c:\p3\300\us\24\spoon.ph\_2\p3\300\us\24\spoon.ph\_2.plt  
 REFERENCE = 4868\*

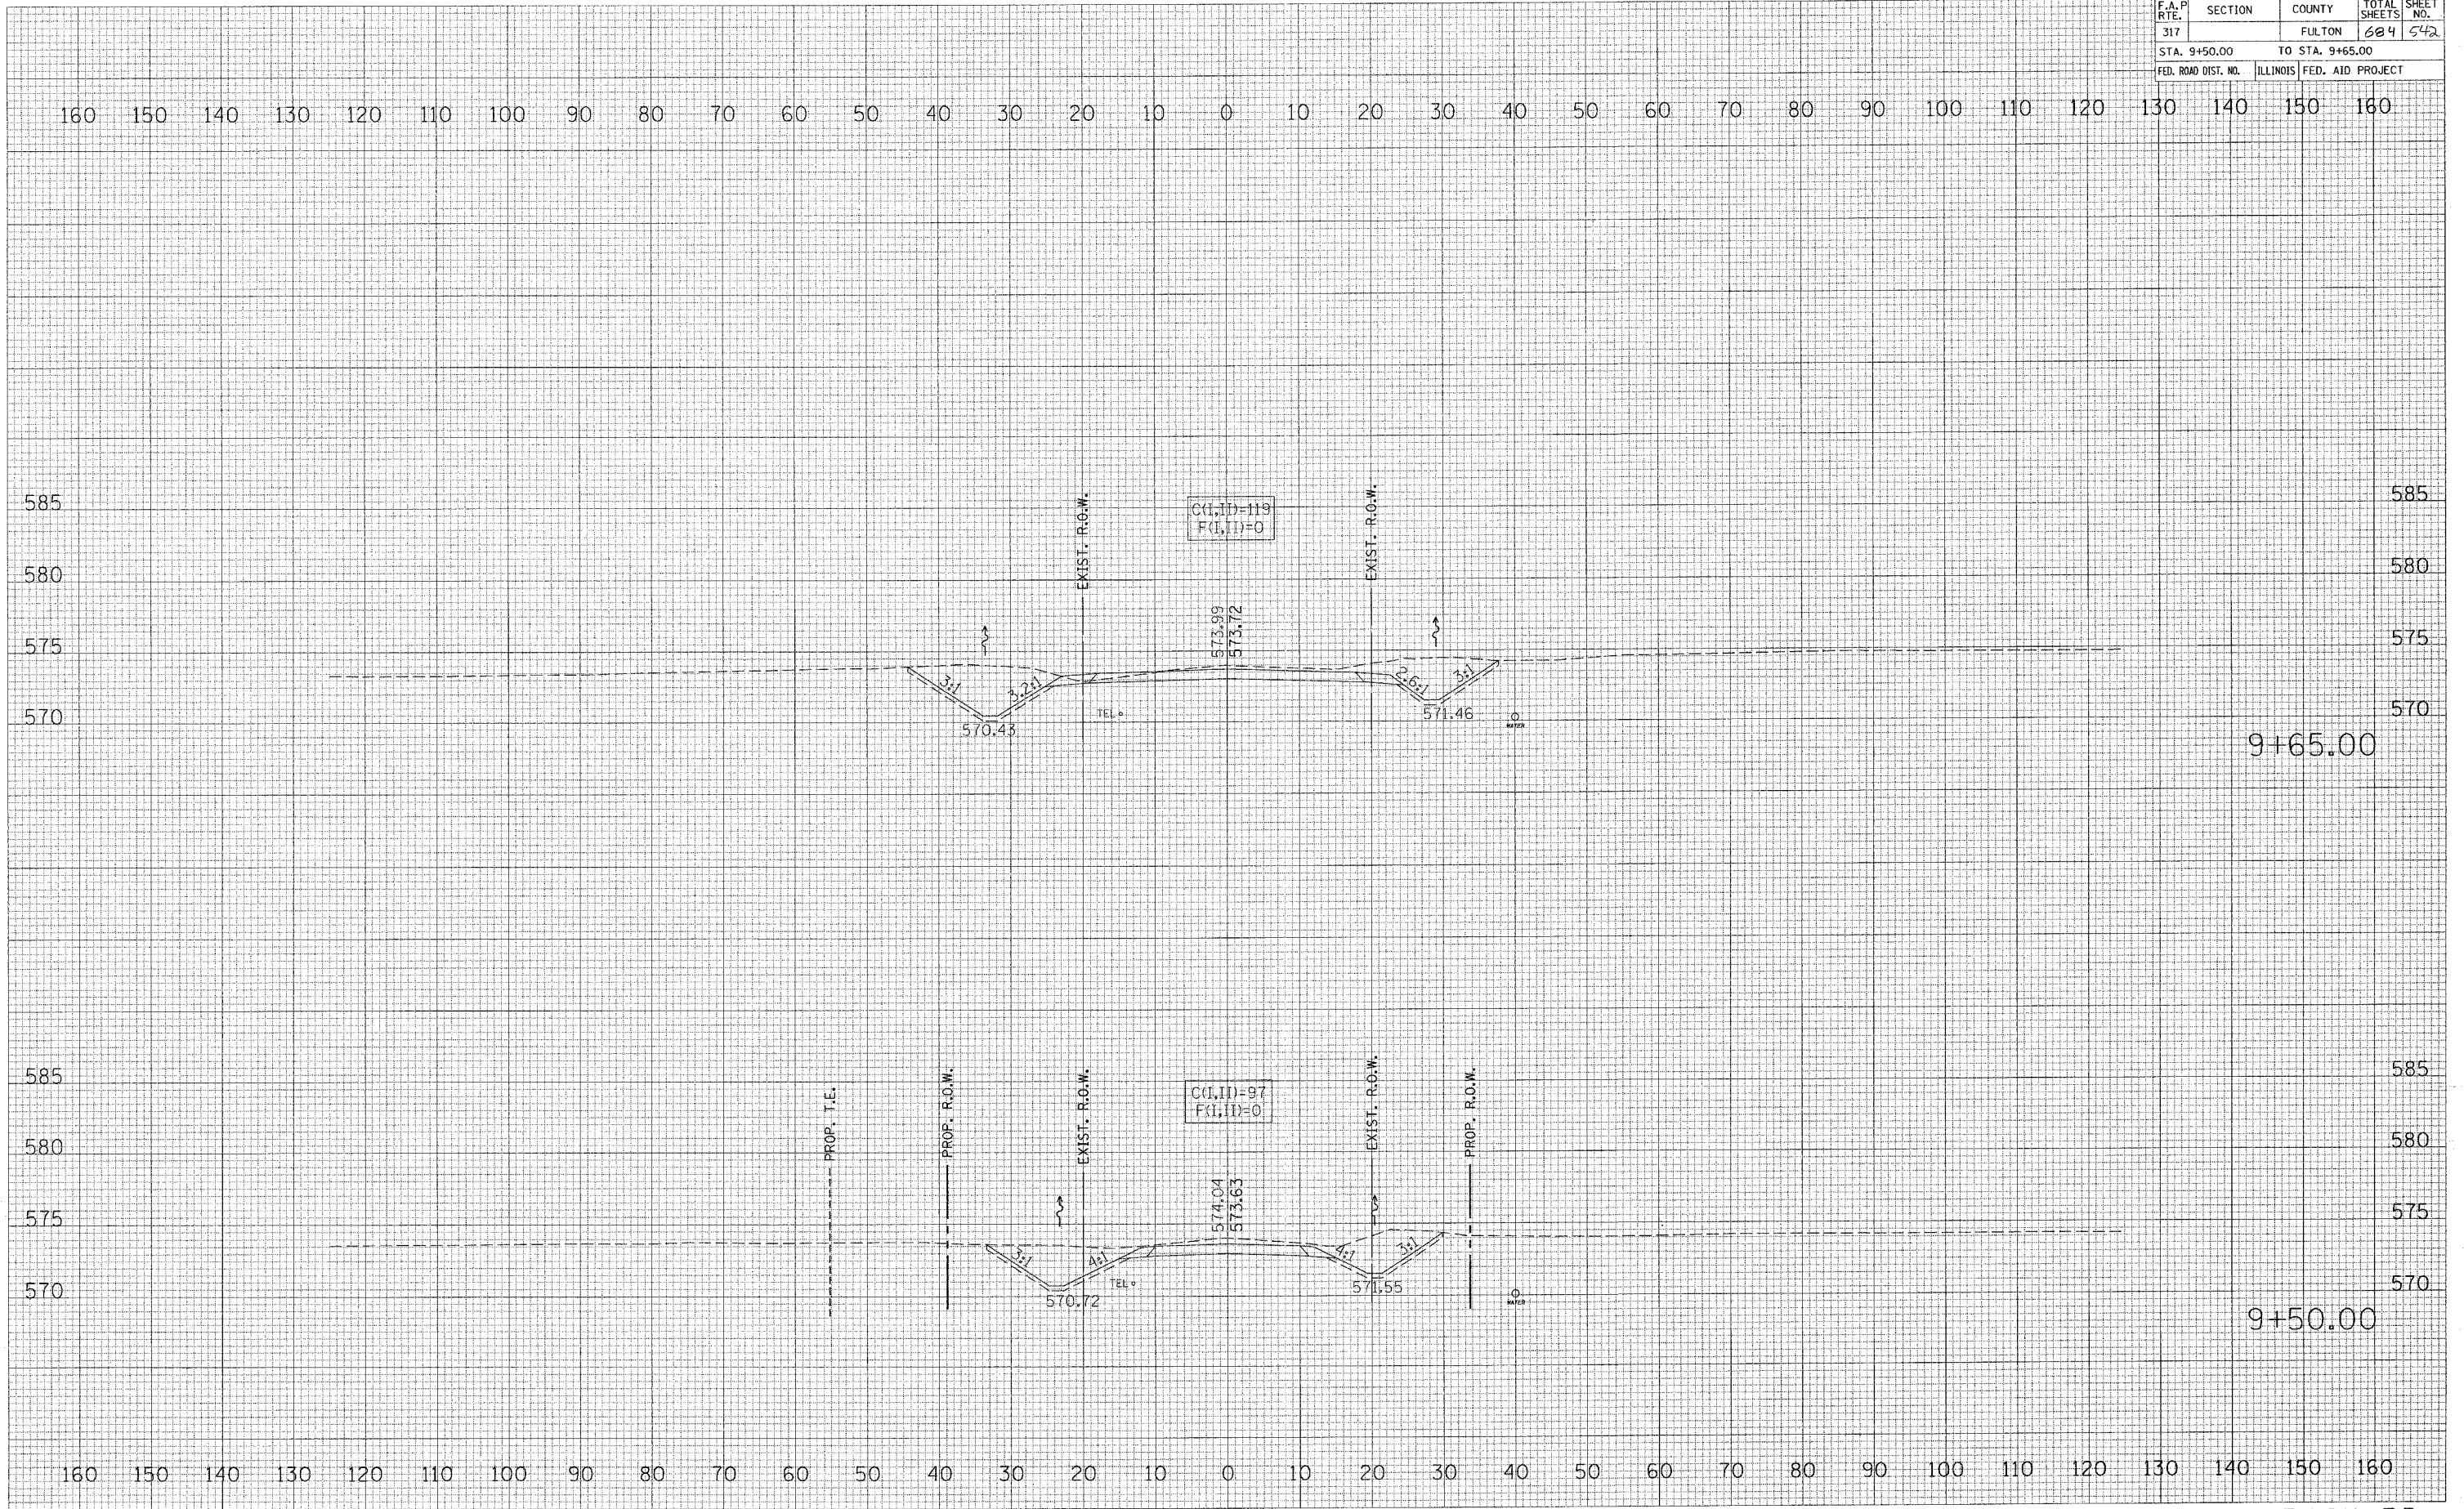

BACK RD