


| F.A.P. RTE. | SECTION | COUNTY | TOTAL SHEETS | SHEET NO. |
|---------------------|----------|------------------|--------------|-----------|
| 317 | | FULTON | 684 | 543 |
| STA. 10+35.00 | | TO STA. 10+50.00 | | |
| FED. ROAD DIST. NO. | ILLINOIS | FED. AID PROJECT | | |

| | | |
|--------------|---------------|------|
| FINAL SURVEY | SURVEYED | DATE |
| NOTE BOOK | PLOTTED | |
| NO. | AREAS CHECKED | |

| | | |
|-----------------|---------------|------|
| ORIGINAL SURVEY | SURVEYED | DATE |
| NO. | PLOTTED | |
| | AREAS CHECKED | |

PLOT DATE = 4/6/2005
 FILE NAME = \n\245000.plt
 PLOT SCALE = 1/8" = 100'
 REFERENCE = *REF*

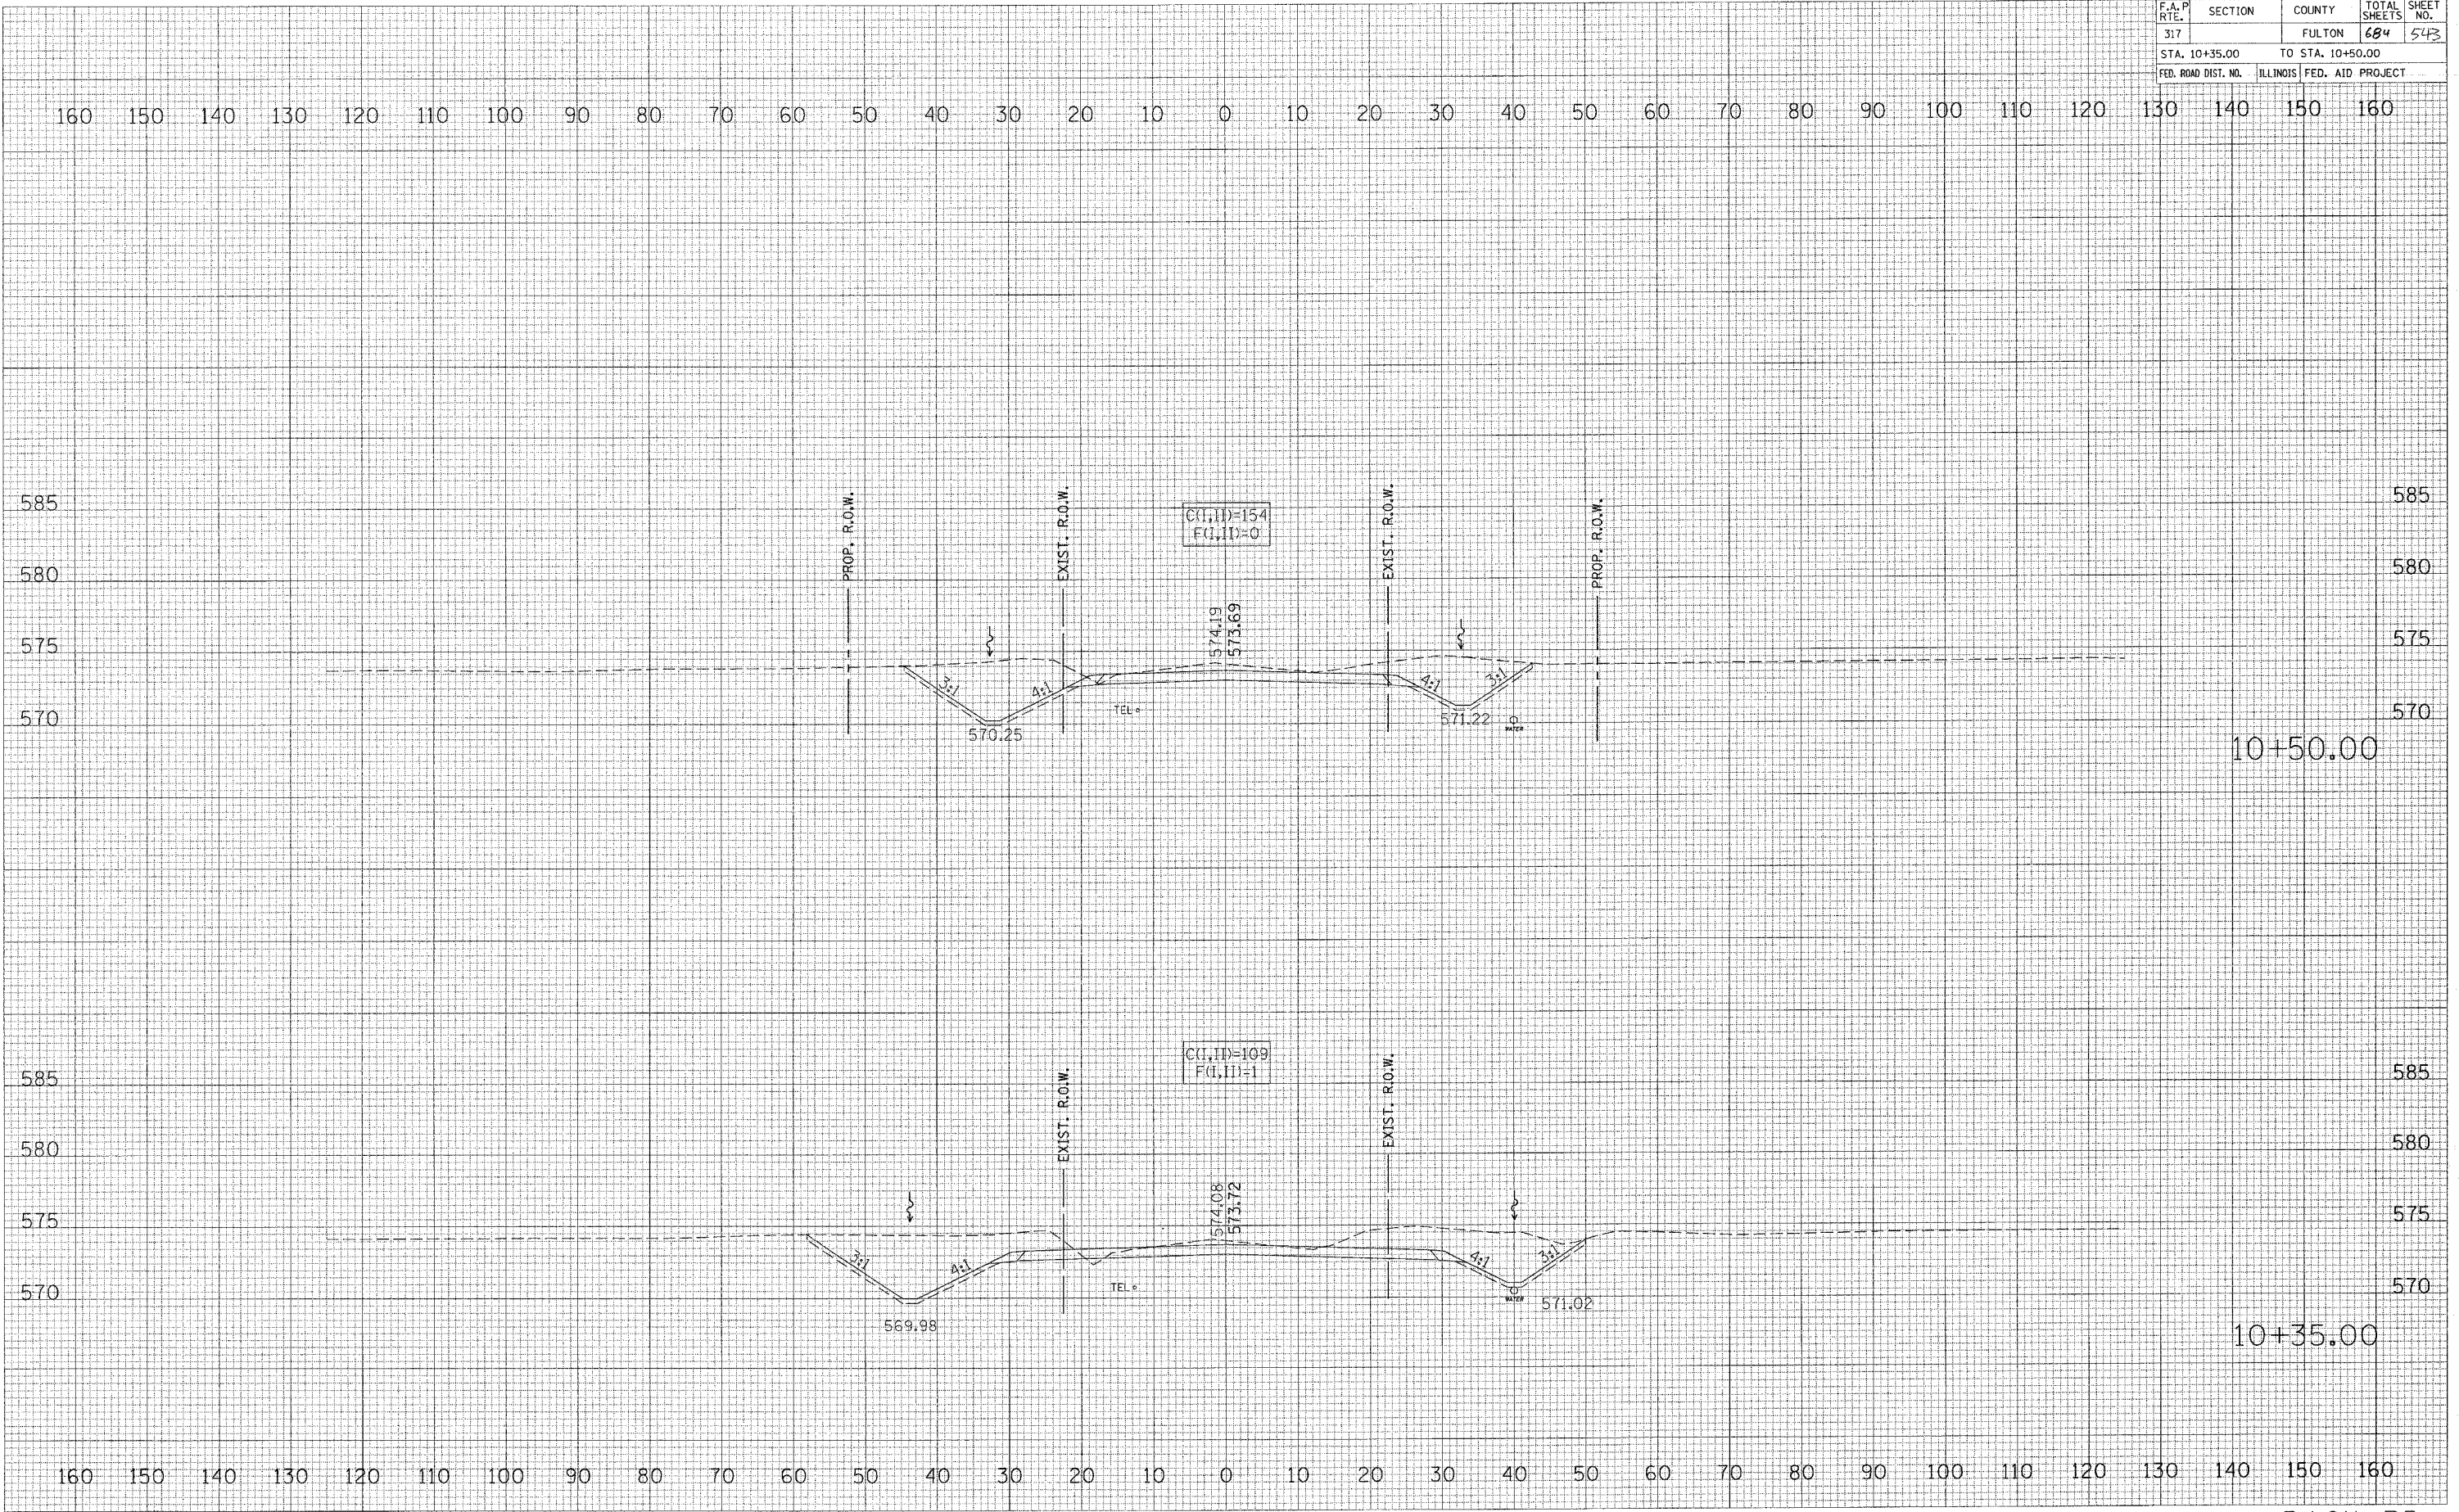

BACK RD