


F.A. PROJECT NO.	SECTION	COUNTY	TOTAL SHEETS	SHEET NO.
317		FULTON	684	554
STA. 1+40.00		TO STA. 1+50.00		
FED. ROAD DIST. NO.	ILLINOIS	FED. AID PROJECT		

DATE	BY

DATE	BY

PLOT DATE = 4/9/2005
 PLOT SCALE = 1/4" = 10.000' / IN.
 REFERENCE = BREFS

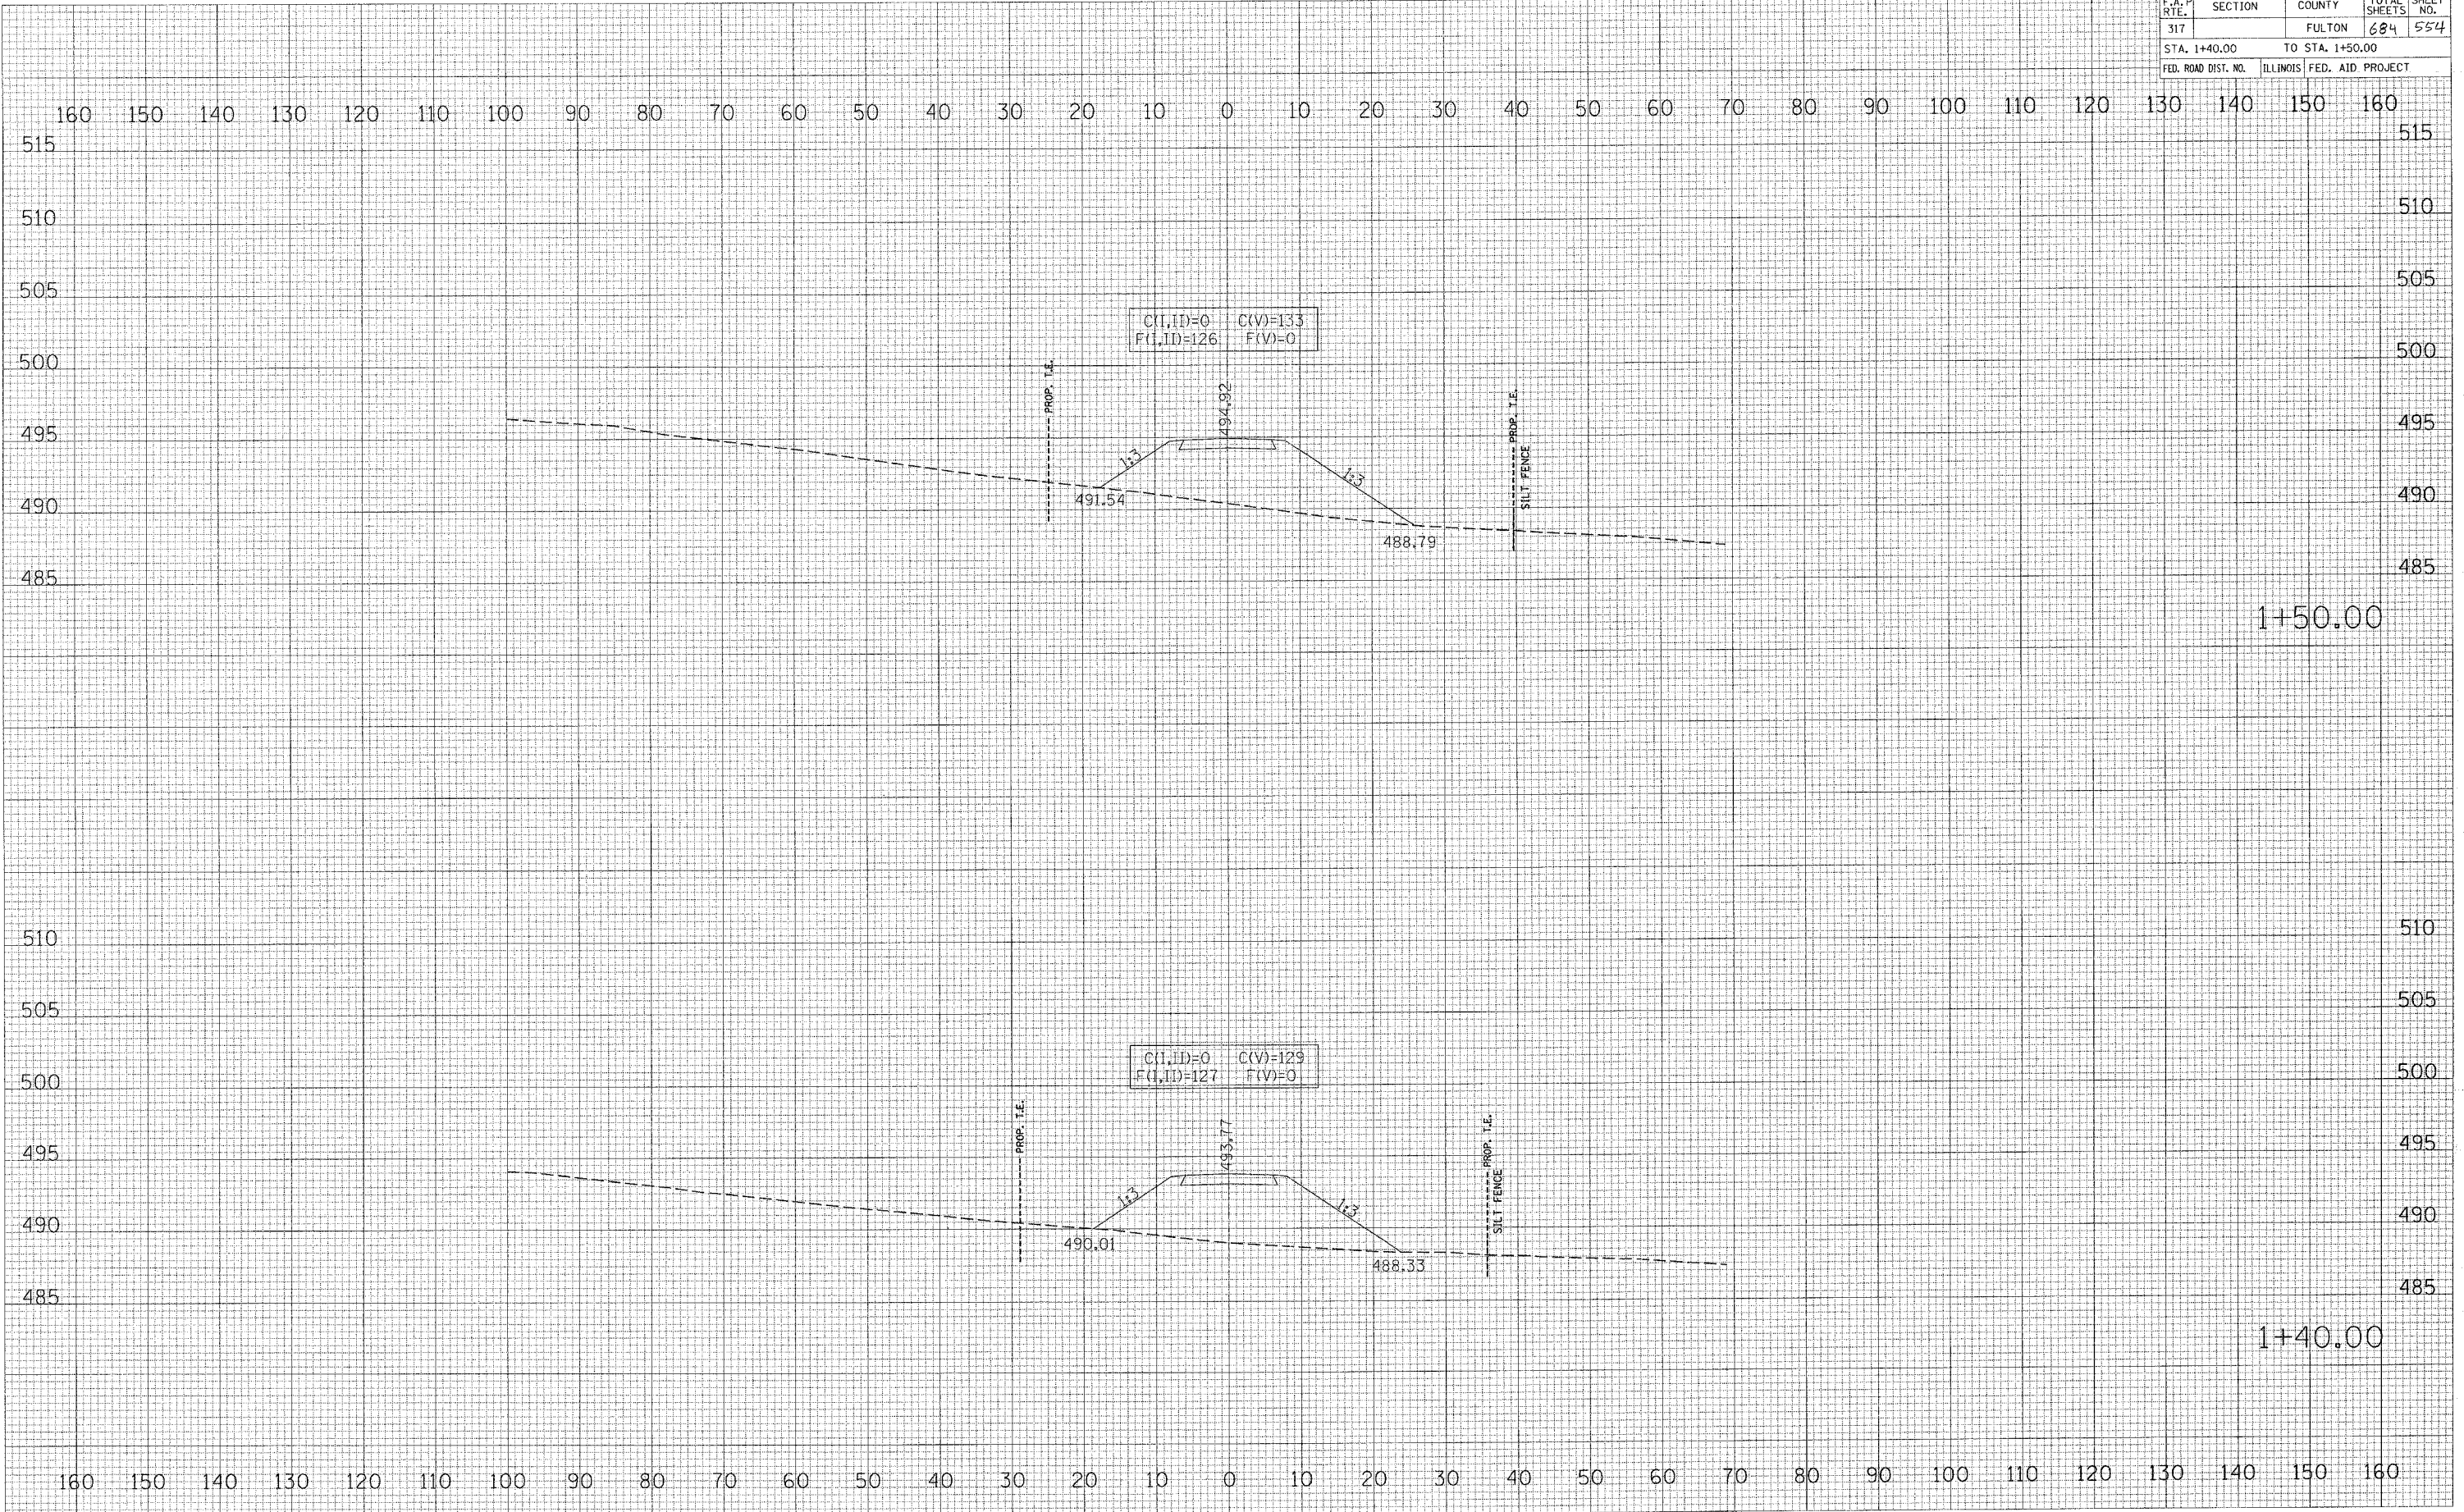

HAZZARD TEMPORARY ACCESS