

F.A. P. RTE.	SECTION	COUNTY	TOTAL SHEETS	SHEET NO.
317		FULTON	684	569
STA. +25.00		TO STA. +50.00		
FED. ROAD DIST. NO.	ILLINOIS	FED. AID PROJECT		

DATE	BY

NO.	AREAS CHECKED

NO.	AREAS CHECKED

DATE	BY


  

NO.	AREAS CHECKED

NO.	AREAS CHECKED

PLOT DATE = 4/15/2005  
 FILE NAME = c:\p\proj\88753\25to50\25to50.dwg  
 PLOT SCALE = 1/8" = 100'  
 REFERENCE = 88753

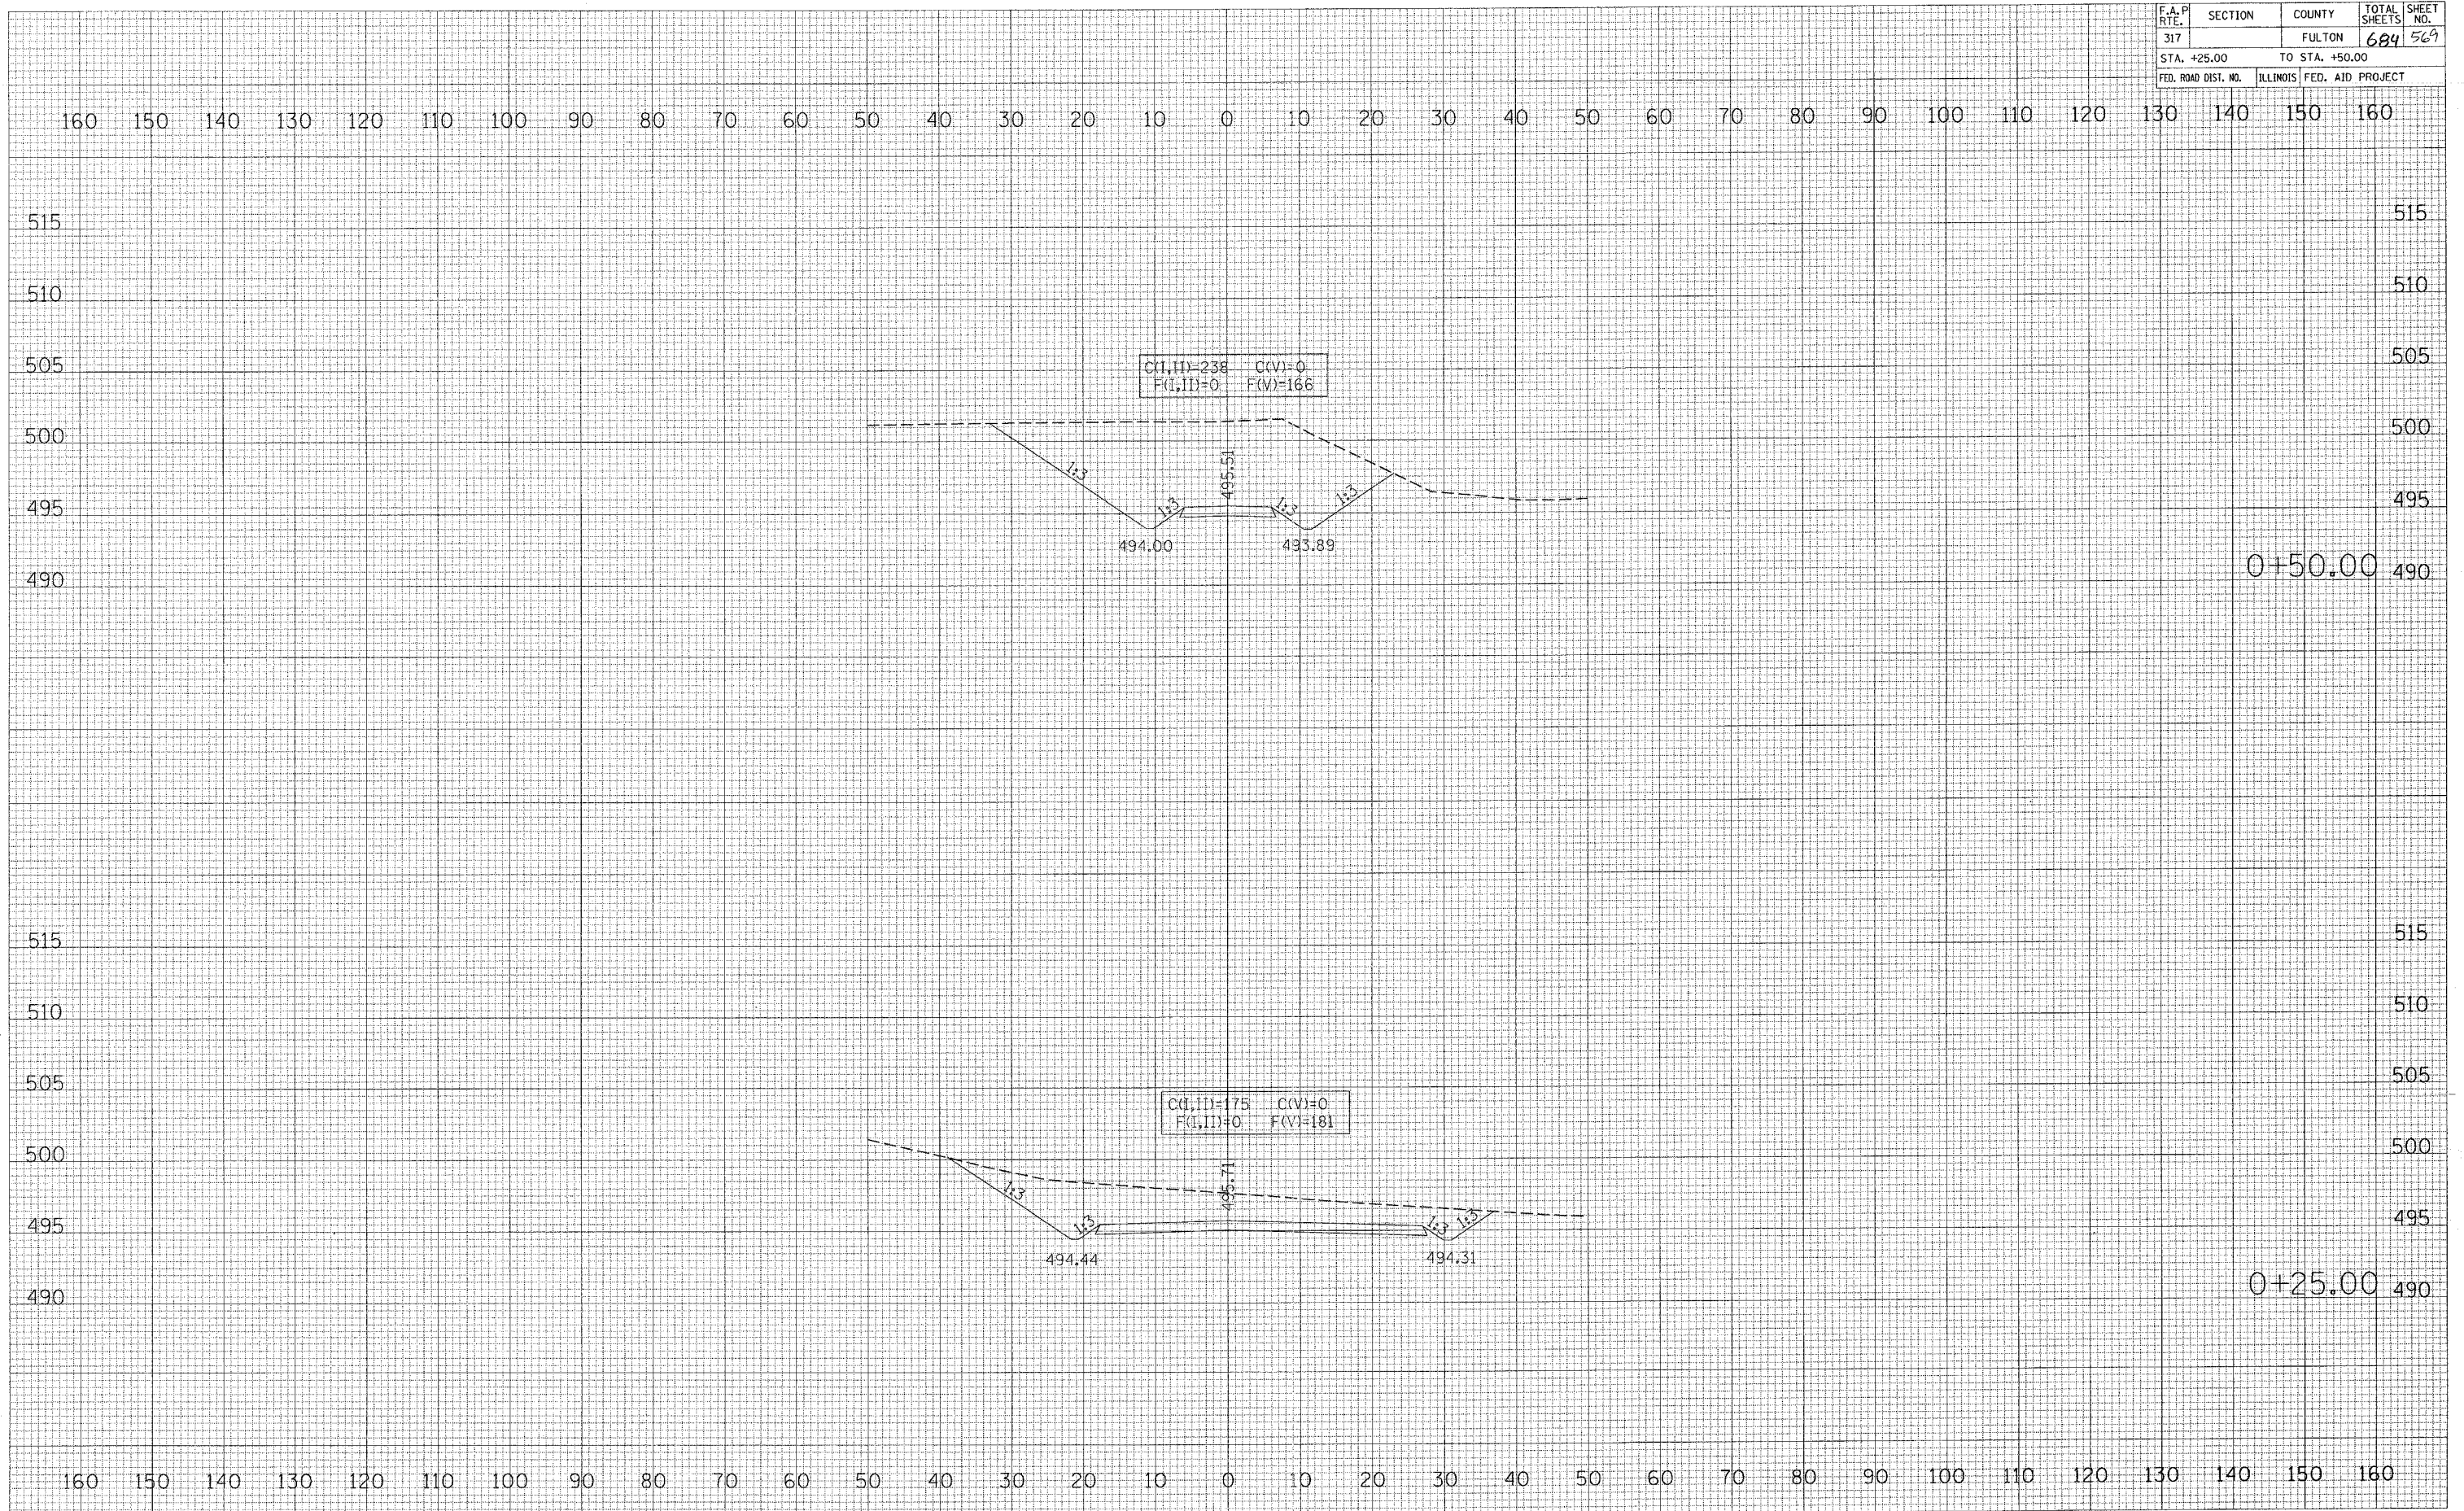

LIDWELL TEMPORARY ACCESS