


F.A.P. RTE.	SECTION	COUNTY	TOTAL SHEETS	SHEET NO.
317	•••	FULTON	684	616
STA. 84+22.35			TO STA. 84+22.35	
FED. ROAD DIST. NO.	ILLINOIS			FED. AID PROJECT

FINAL SURVEY
 SURVEY
 PLOTTED
 TEMPLATE
 AREAS
 CHECKED

ORIGINAL SURVEY
 SURVEY
 PLOTTED
 TEMPLATE
 AREAS
 CHECKED

PLOT DATE = 4/11/2005
 FILE NAME = c:\p\projects\ug2\spoon.ph.2\us24stage3iii\template
 PLOT SCALE = 10.0000 / IN
 REFERENCE = SHEETS

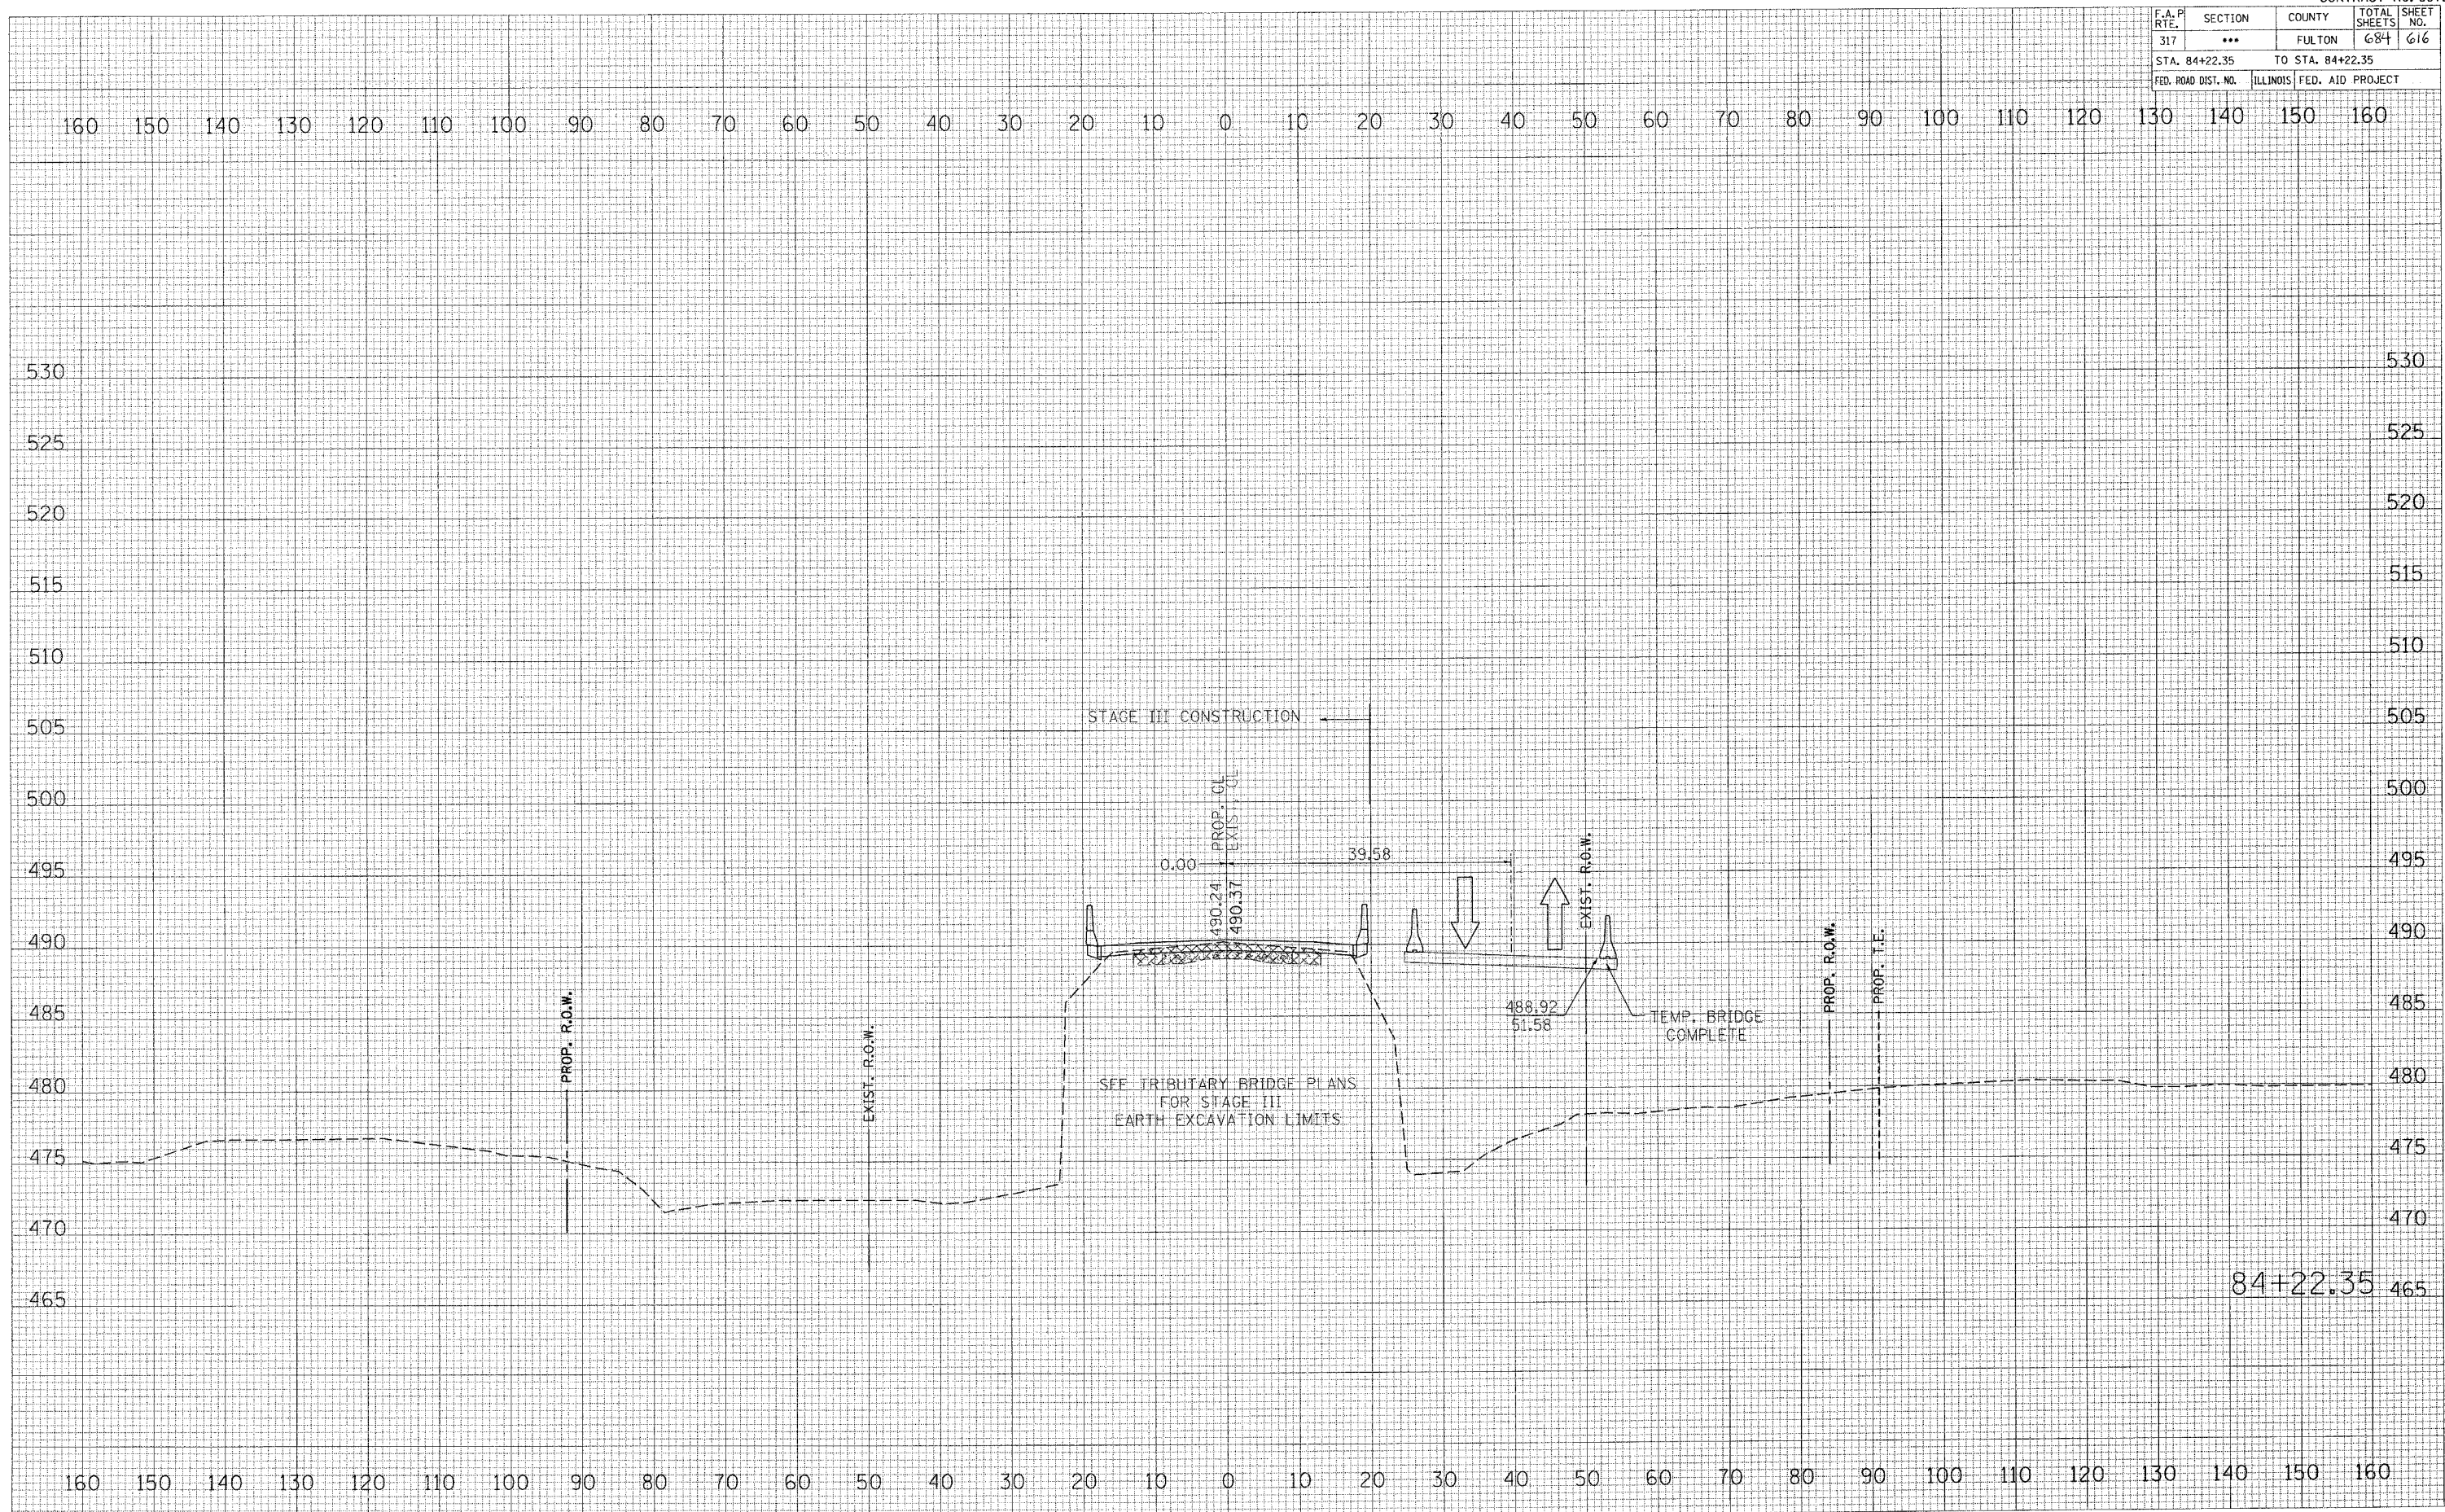

84+22.35