


F.A.P. RTE.	SECTION	COUNTY	TOTAL SHEETS	SHEET NO.
317	...	FULTON	684	631
STA. 78+67.46		TO STA. 78+67.46		
FED. ROAD DIST. NO.		ILLINOIS FED. AID PROJECT		

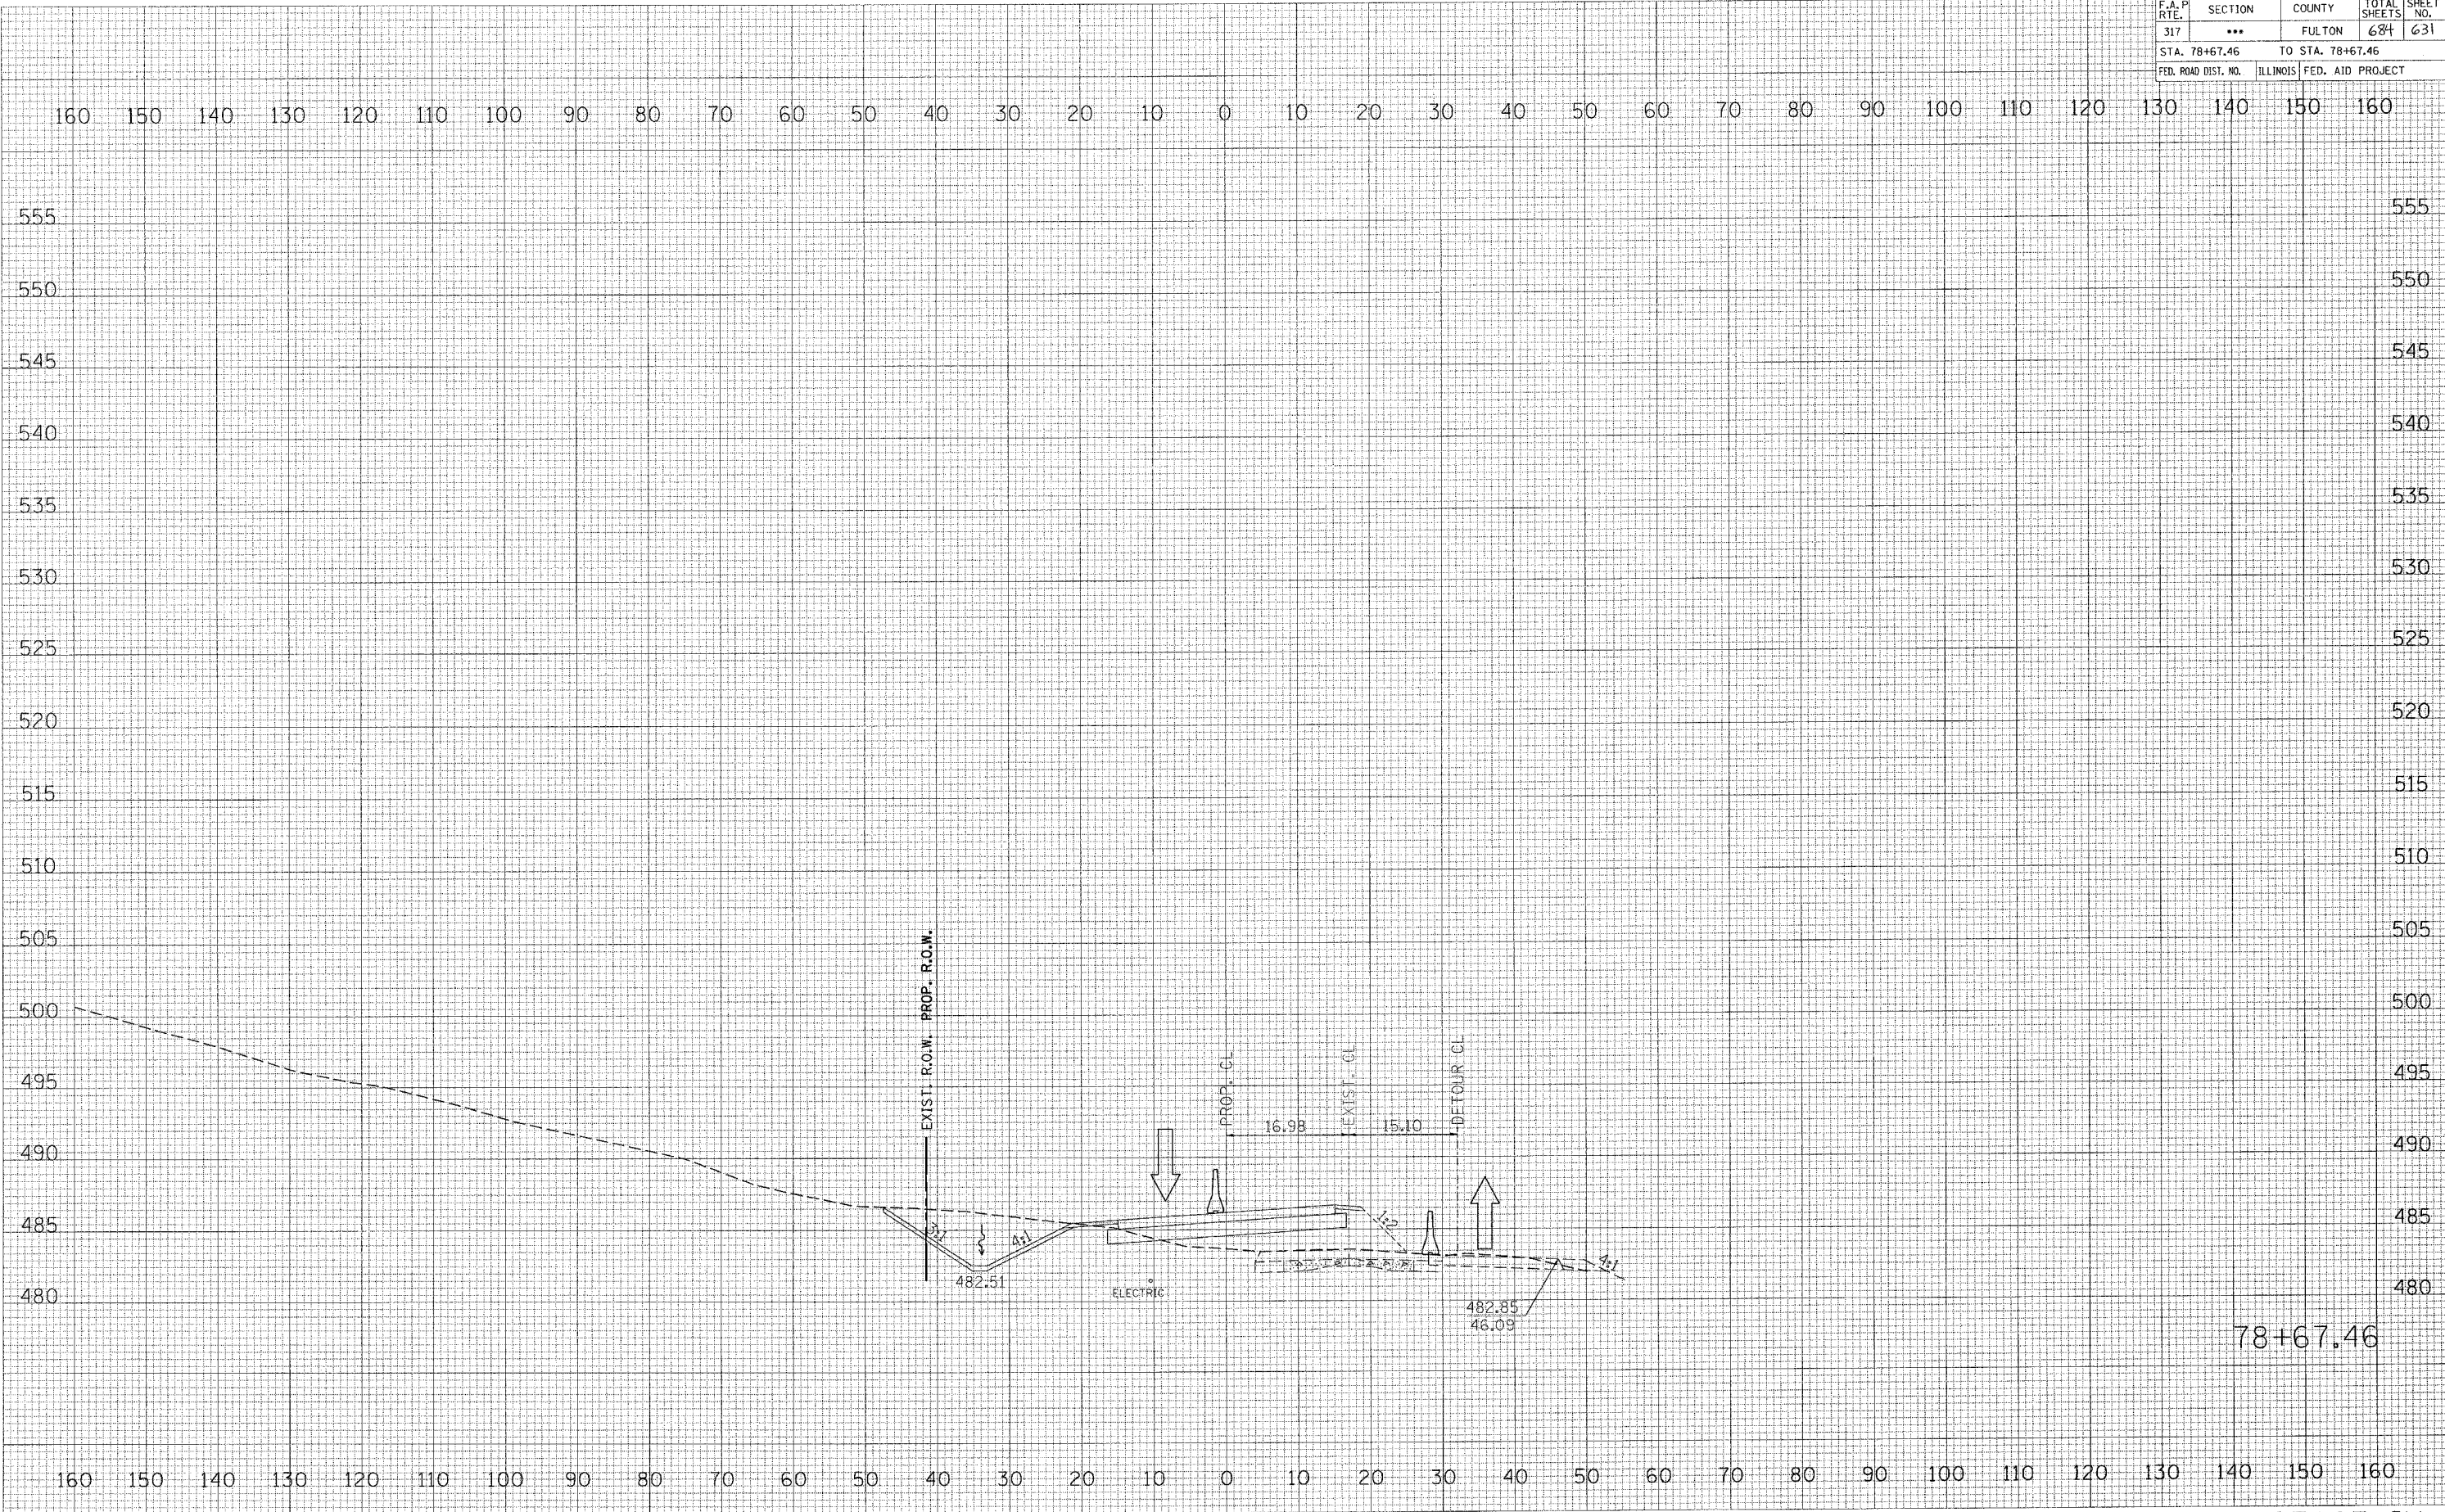

BY: _____ DATE: _____

SURVEYED _____

NOTE BOOK _____

AREAS CHECKED _____

NO. _____

BY: _____ DATE: _____

SURVEYED _____

NOTE BOOK _____

AREAS CHECKED _____

NO. _____

PLOT DATE = 4/14/88
 FILE NAME = c:\p\8\res\1\us24stage\us24stage.dwg
 PLOT SCALE = 1/8" = 40.0000' / IN.
 REFERENCE = 8REF6