


F.A.P. RTE.	SECTION	COUNTY	TOTAL SHEETS	SHEET NO.
317		FULTON	684	649
STA. 80+70.00		TO STA. 80+70.00		
FED. ROAD DIST. NO.		ILLINOIS FED. AID PROJECT		

FINAL SURVEY	SURVISED	DATE
NO.	NO.	
NO.	NO.	
NO.	NO.	

ORIGINAL SURVEY	SURVISED	DATE
NO.	NO.	
NO.	NO.	
NO.	NO.	

PLOT DATE = 4/6/2005  
 FILE NAME = c:\pwork\mesa\24\hpoon.ph\24hpoon.ph.dwg  
 PREFERENCE = \$PREF

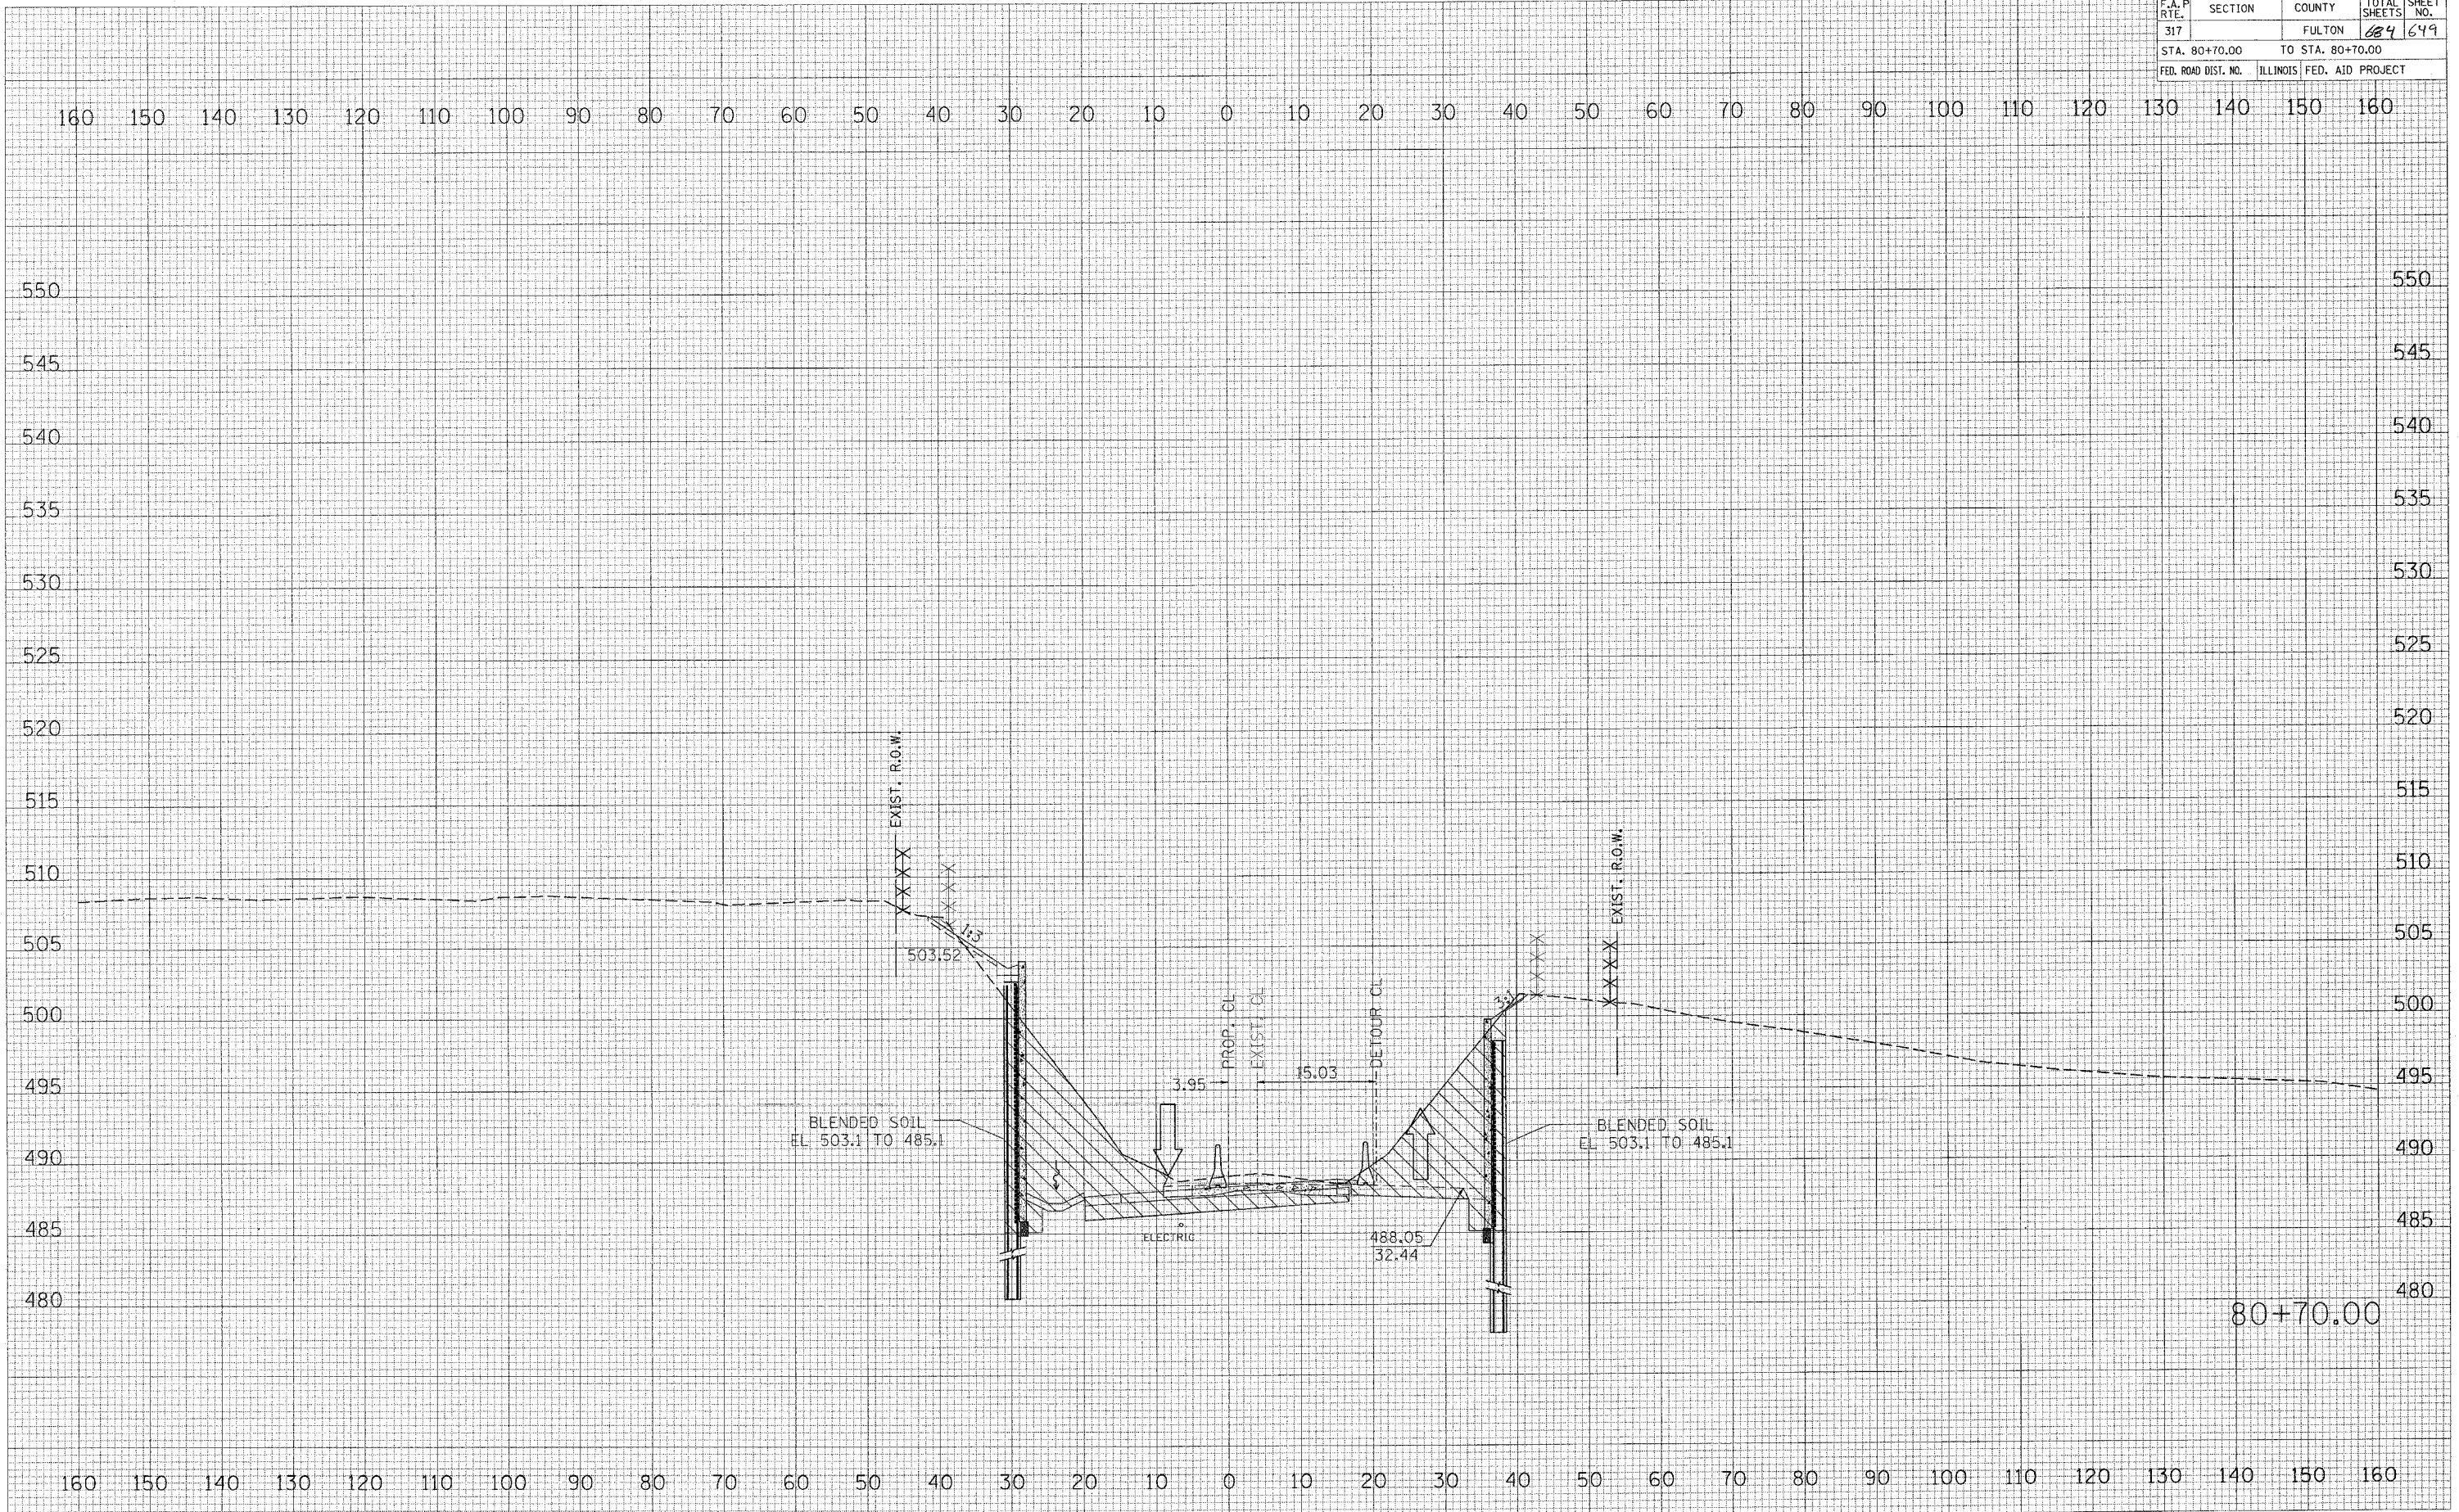

80+70.00