


F.A. P. RTE.	SECTION	COUNTY	TOTAL SHEETS	SHEET NO.
317	...	FULTON	684	671
STA. 84+41.08		TO STA. 84+41.08		
FED. ROAD DIST. NO.		ILLINOIS FED. AID PROJECT		

FINAL SURVEY	DATE
NOTE BOOK	BY
NO.	
SURVEYED	DATE
AREAS	BY
CHECKED	

ORIGINAL SURVEY	DATE
AREAS	BY
CHECKED	

PLOT DATE = 4/11/2005
 FILE NAME = c:\pro\ecm\1824\pcon.pln.2\pcon.pln
 PLOT SCALE = 1/8" = 1' IN.
 REFERENCE = 81EF

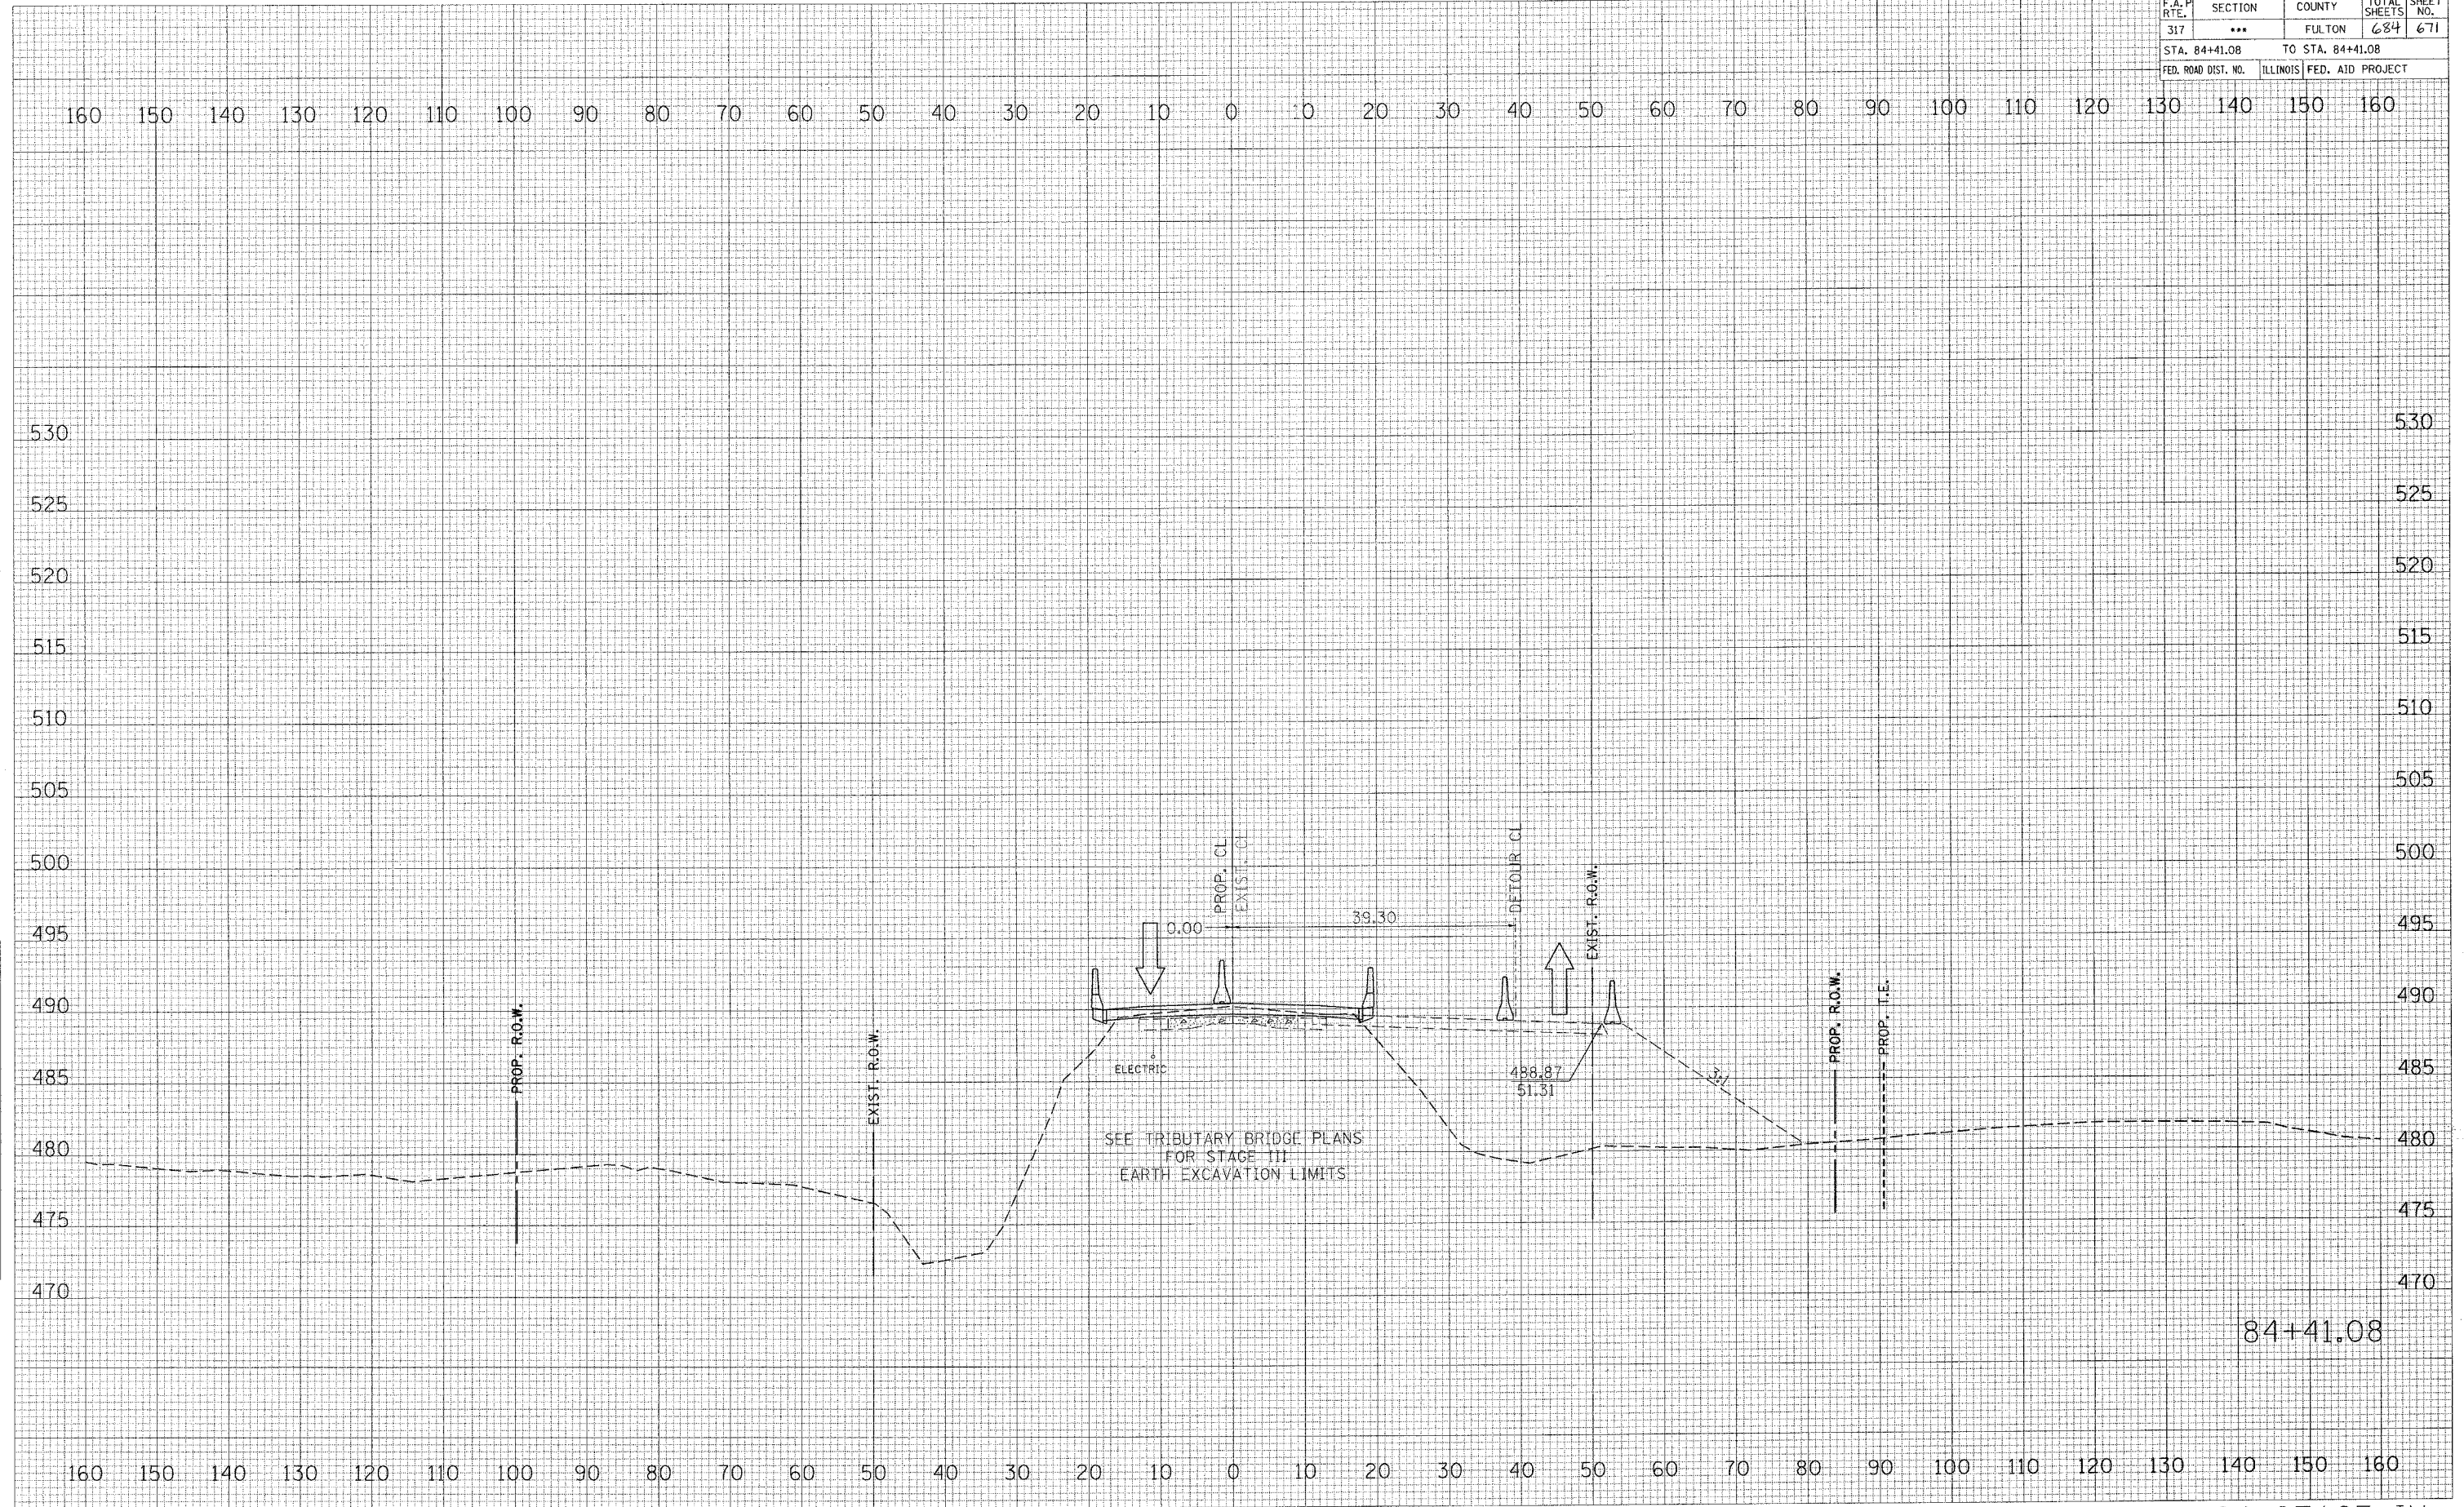

US 24 STAGE IV