


ROUTE #	SECTION	COUNTY	TOTAL	SHEET #
TR 35	98-0312+00-BR	COLES	15	3
JOB # 3137-454-99				

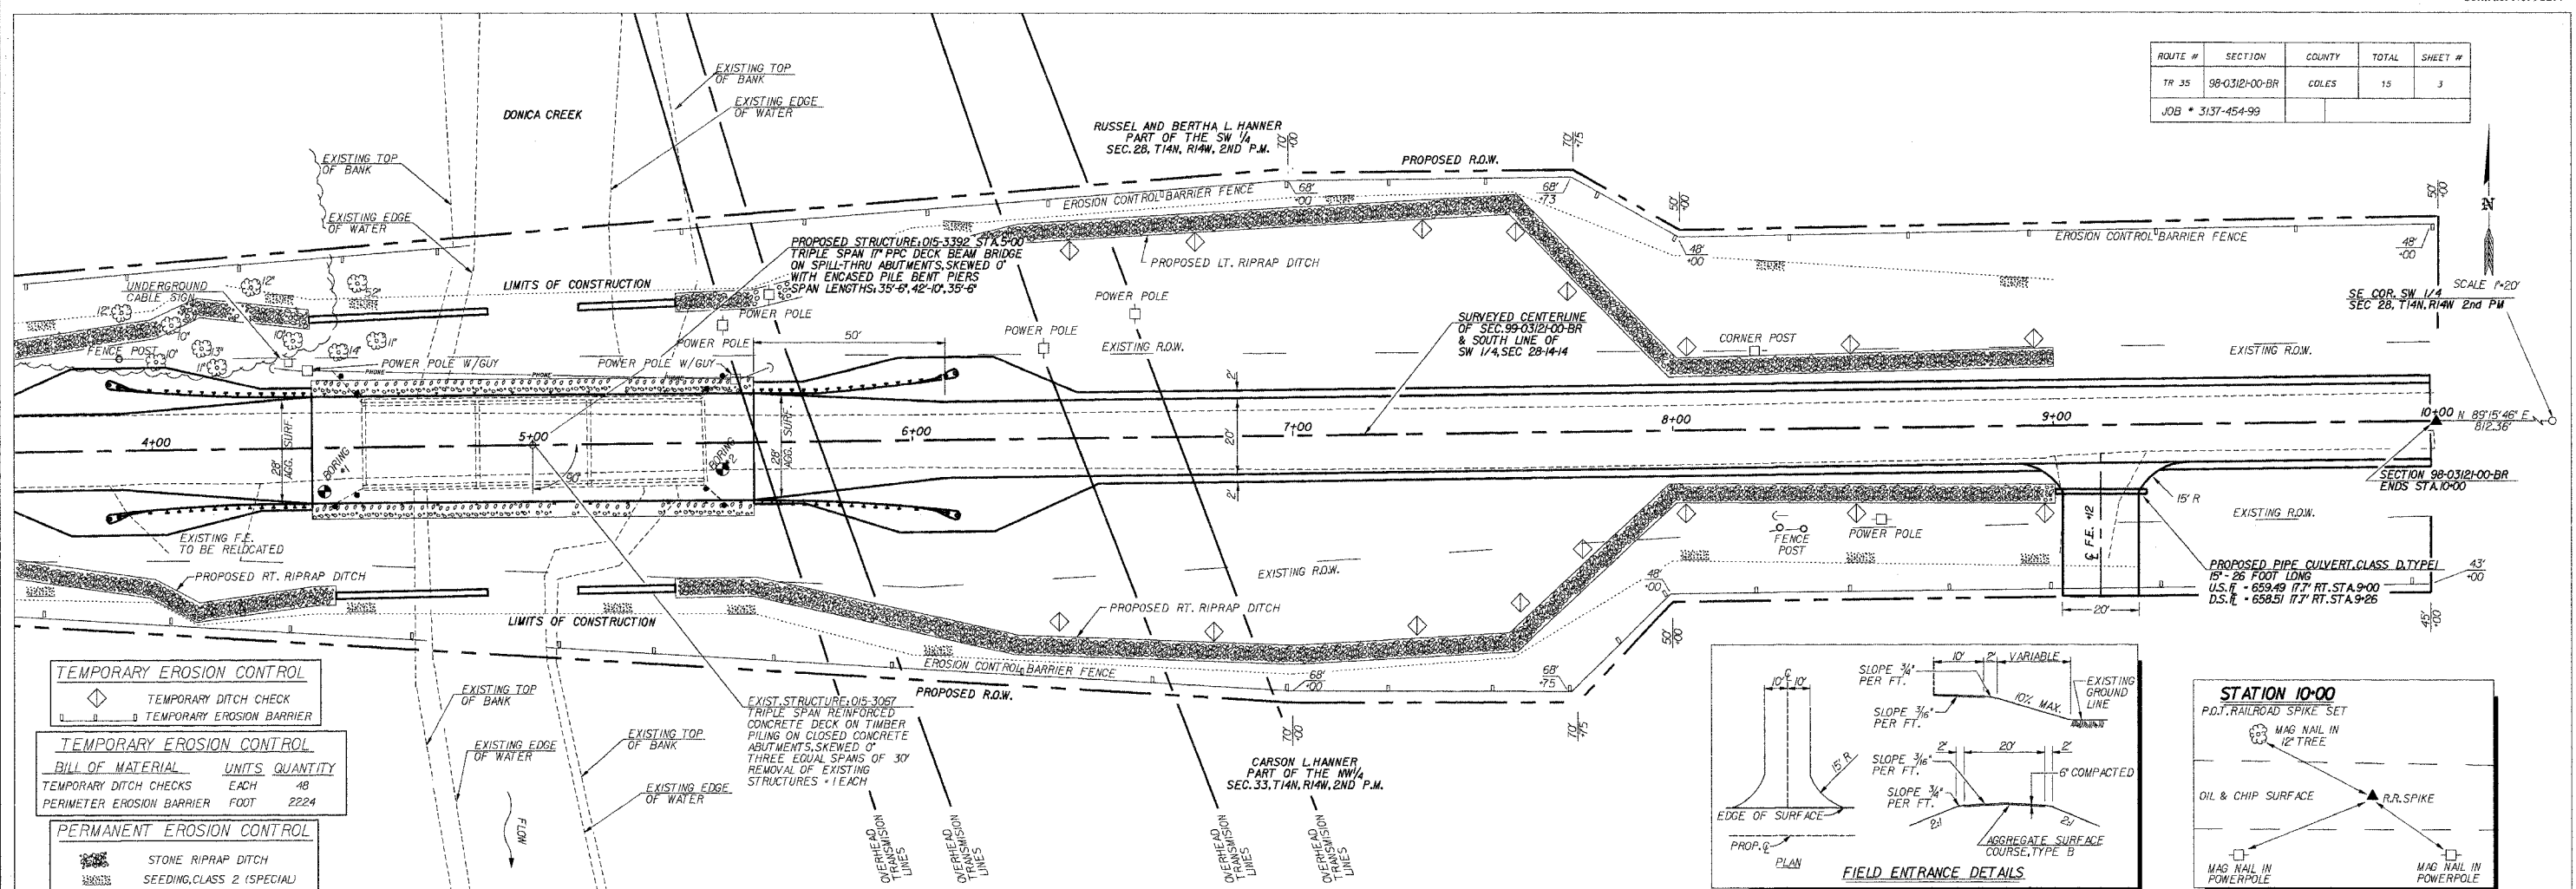

TEMPORARY EROSION CONTROL



TEMPORARY DITCH CHECK
 TEMPORARY EROSION BARRIER

TEMPORARY EROSION CONTROL

BILL OF MATERIAL UNITS QUANTITY
 TEMPORARY DITCH CHECKS EACH 48
 PERIMETER EROSION BARRIER FOOT 2224

PERMANENT EROSION CONTROL

STONE RIPRAP DITCH
 SEEDING, CLASS 2 (SPECIAL)

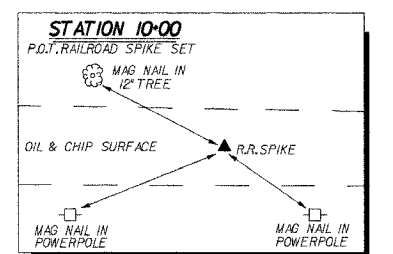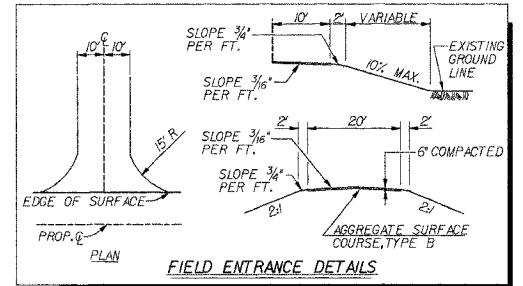

TEMPORARY DITCH CHECKS

STA.	O/S	QUANTITY
1+50	LEFT/RIGHT	EACH SIDE
2+00	LEFT/RIGHT	EACH SIDE
2+50	LEFT/RIGHT	EACH SIDE
3+00	LEFT/RIGHT	EACH SIDE
3+30	LEFT/RIGHT	EACH SIDE
3+60	LEFT/RIGHT	EACH SIDE
3+90	LEFT/RIGHT	EACH SIDE
4+30	LEFT/RIGHT	EACH SIDE
6+40	LEFT/RIGHT	EACH SIDE
6+80	LEFT/RIGHT	EACH SIDE
7+20	LEFT/RIGHT	EACH SIDE
7+50	LEFT/RIGHT	EACH SIDE
7+75	LEFT/RIGHT	EACH SIDE
8+00	LEFT/RIGHT	EACH SIDE
8+50	LEFT/RIGHT	EACH SIDE
9+00	LEFT/RIGHT	EACH SIDE
TOTAL		32 EACH

NOTE: DISTANCE OF TEMPORARY DITCH CHECKS BASED ON USING A 2 FOOT HEIGHT AT CENTER OF OVERFLOW

