


SECTION	COUNTY	TOTAL SHEETS	SHEET NO.
98-03(2)-00-BR	COLES	05	03
STA. 6+00 TO STA.			
FED. ROAD DIST. NO.	R.L. NOS.	FED. AID PROJECT	
		Contract No. 91277	

SCALE: 1" = 20' VERT.  
1" = 50' HORIZ.

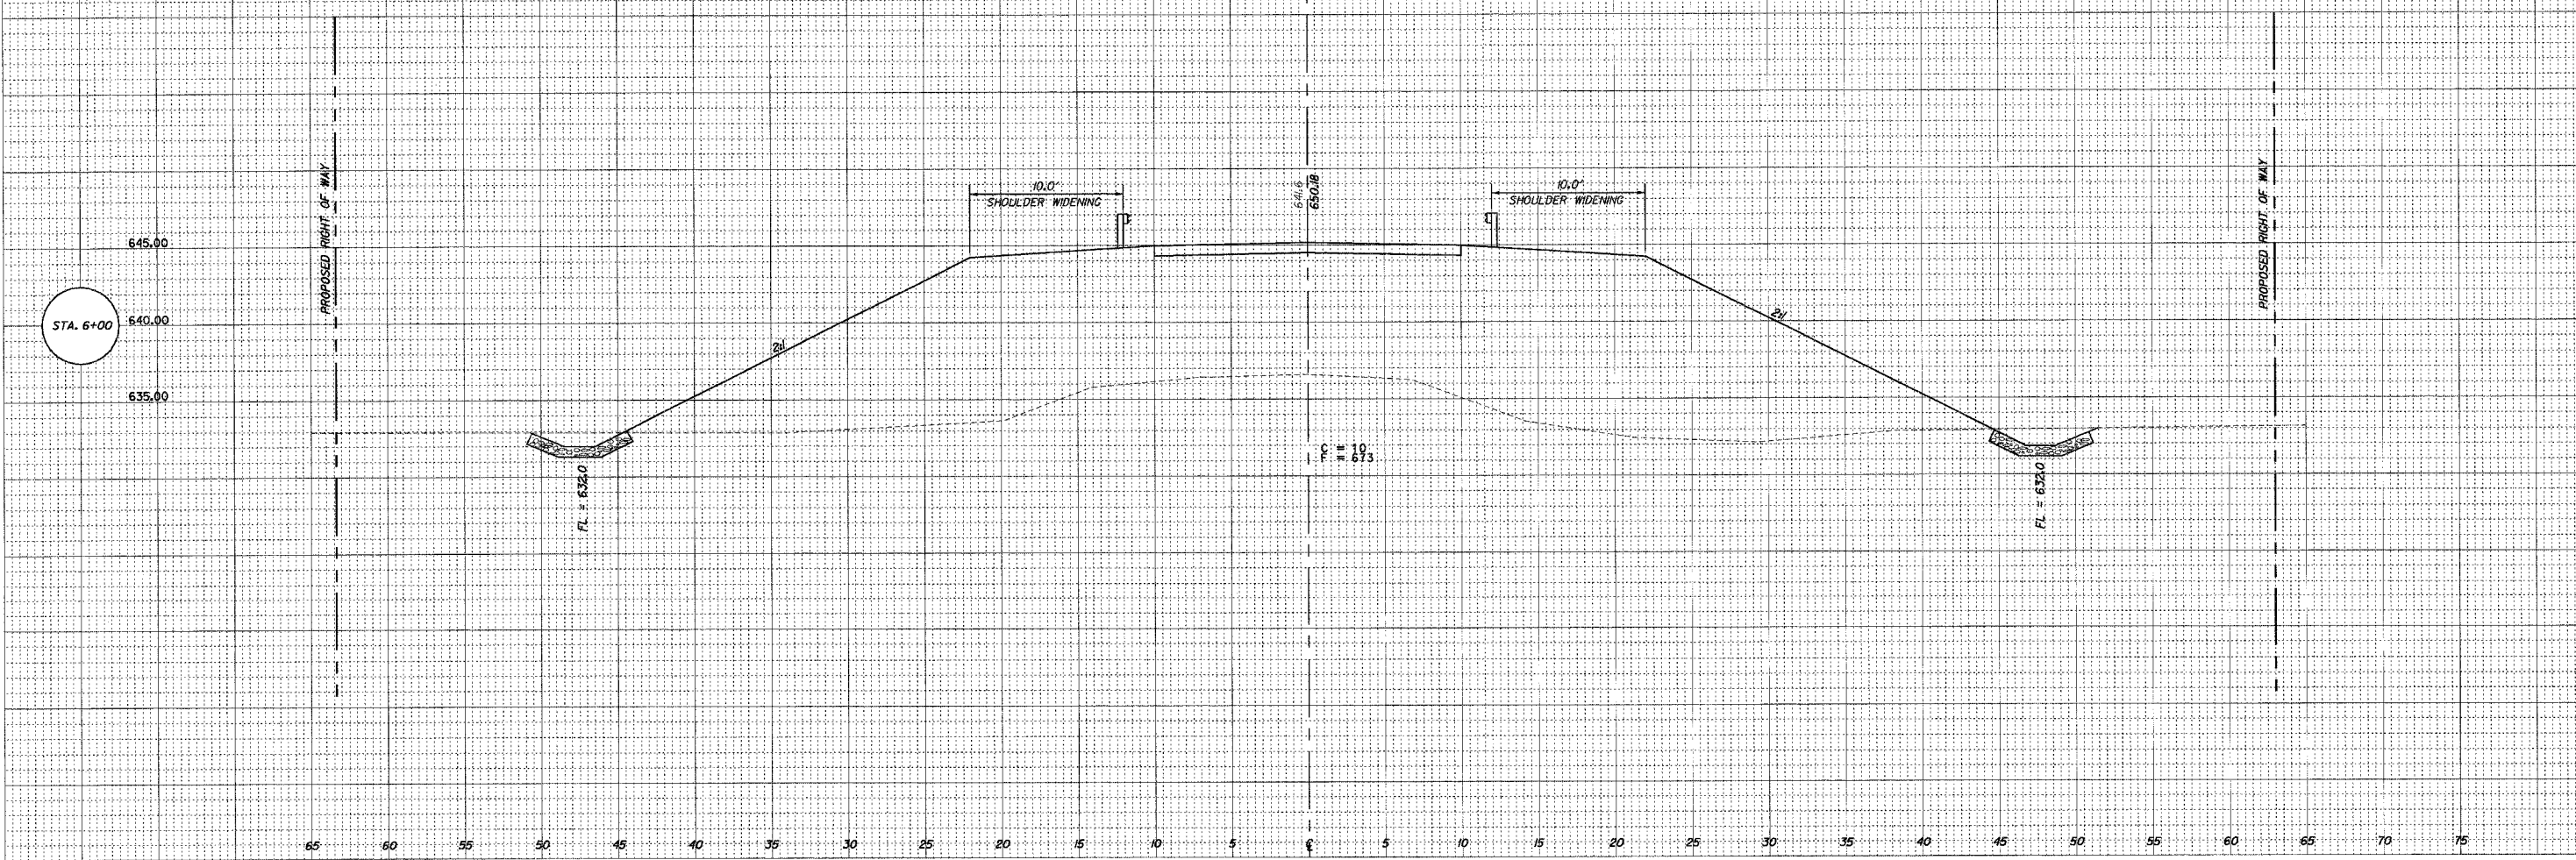

STA. 6+00