




ROUTE NO.	SECTION	COUNTY	TOTAL SHEETS	SHEET NO.
T.R. 66	04-04125-00-BR	PIATT	15	3
ROAD DIST.	ILLINOIS		GOOSE CREEK	
CONTRACT NO. 91309				

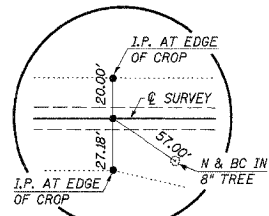


P.O.T. STA. 10+00
IRON PIN (FLUSH)

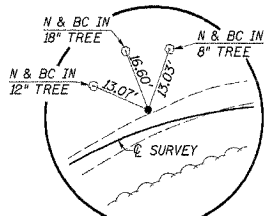


P.I. STA. 13+77.14
IRON PIN (FLUSH)

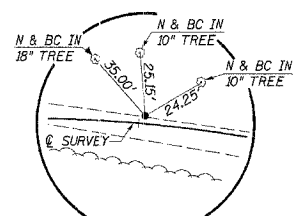


P.I. STA. 17+03.60
IRON PIN (FLUSH)

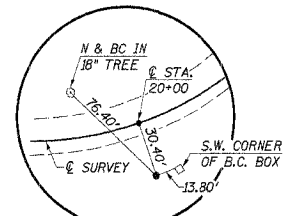


P.I. STA. 20+11.27
IRON PIN (FLUSH)

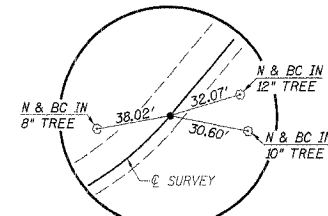

P.T. STA. 21+01.11
IRON PIN (FLUSH)

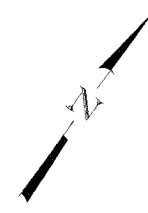

CURVE DATA
P.I. STA. 20+11.27
 $\Delta = 61^{\circ}00'00''$ LT.
 $D = 30^{\circ}19'53''$
 $T = 111.27'$
 $R = 188.90'$
 $L = 201.11'$
 $E = 30.34'$
P.C. STA. 19+00.00
P.T. STA. 21+01.11
NO S.E.

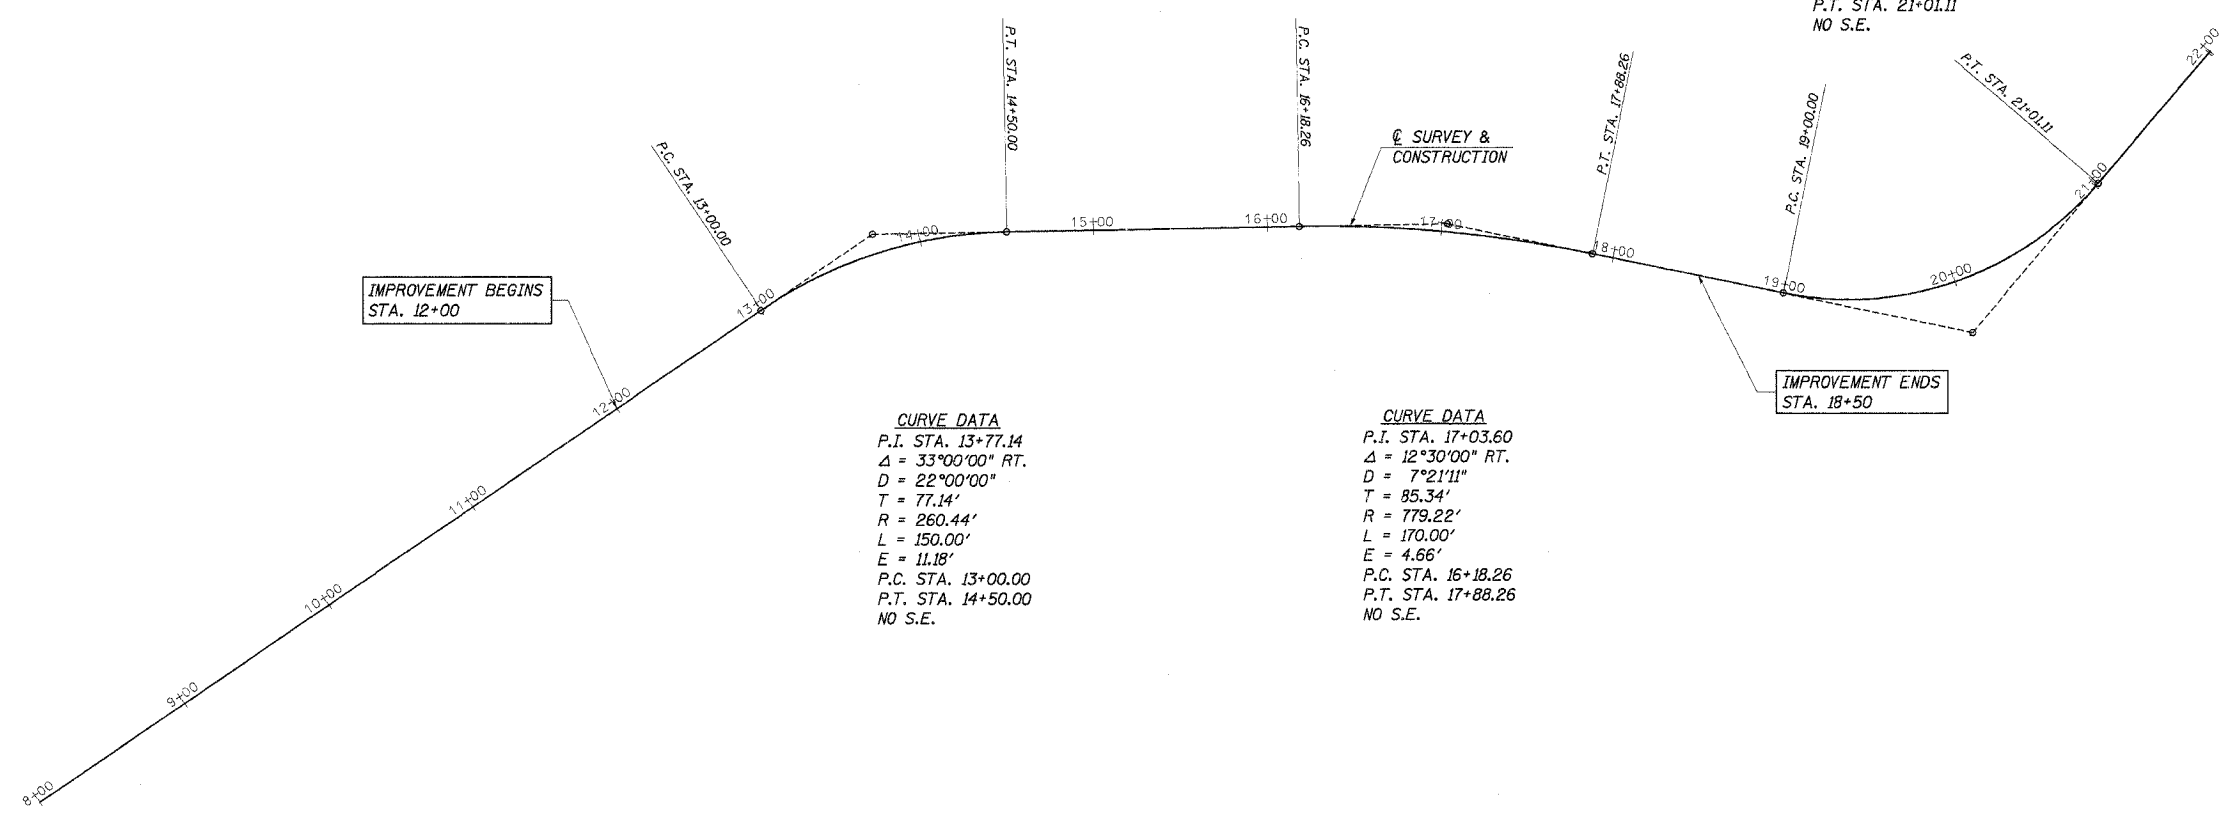

CURVE DATA
P.I. STA. 13+77.14
 $\Delta = 33^{\circ}00'00''$ RT.
 $D = 22^{\circ}00'00''$
 $T = 77.14'$
 $R = 260.44'$
 $L = 150.00'$
 $E = 11.18'$
P.C. STA. 13+00.00
P.T. STA. 14+50.00
NO S.E.

CURVE DATA
P.I. STA. 17+03.60
 $\Delta = 12^{\circ}30'00''$ RT.
 $D = 7^{\circ}21'11''$
 $T = 85.34'$
 $R = 779.22'$
 $L = 170.00'$
 $E = 4.66'$
P.C. STA. 16+18.26
P.T. STA. 17+88.26
NO S.E.

ALIGNMENT TIES

SECTION 04-04125-00-BR
GOOSE CREEK ROAD DISTRICT
PIATT COUNTY
STATION 15+24

4440 ASH GROVE SPRINGFIELD, IL 62711 (217) 793-8600 oasinc@famvid.com	OZYURT AND STONE, INC. CONSULTING ENGINEERS	JOB NO.: 0324 FILE: 0324TIES.DGN DATE: 01-05-05
--	---	---